


# 177 LONDON ROAD, SOUTHEND-ON-SEA

MIXED-USE SCHEME: 16NO. RESIDENTIAL APARTMENTS + 2NO. COMMERCIAL UNITS.

SCALE BAR 1:100

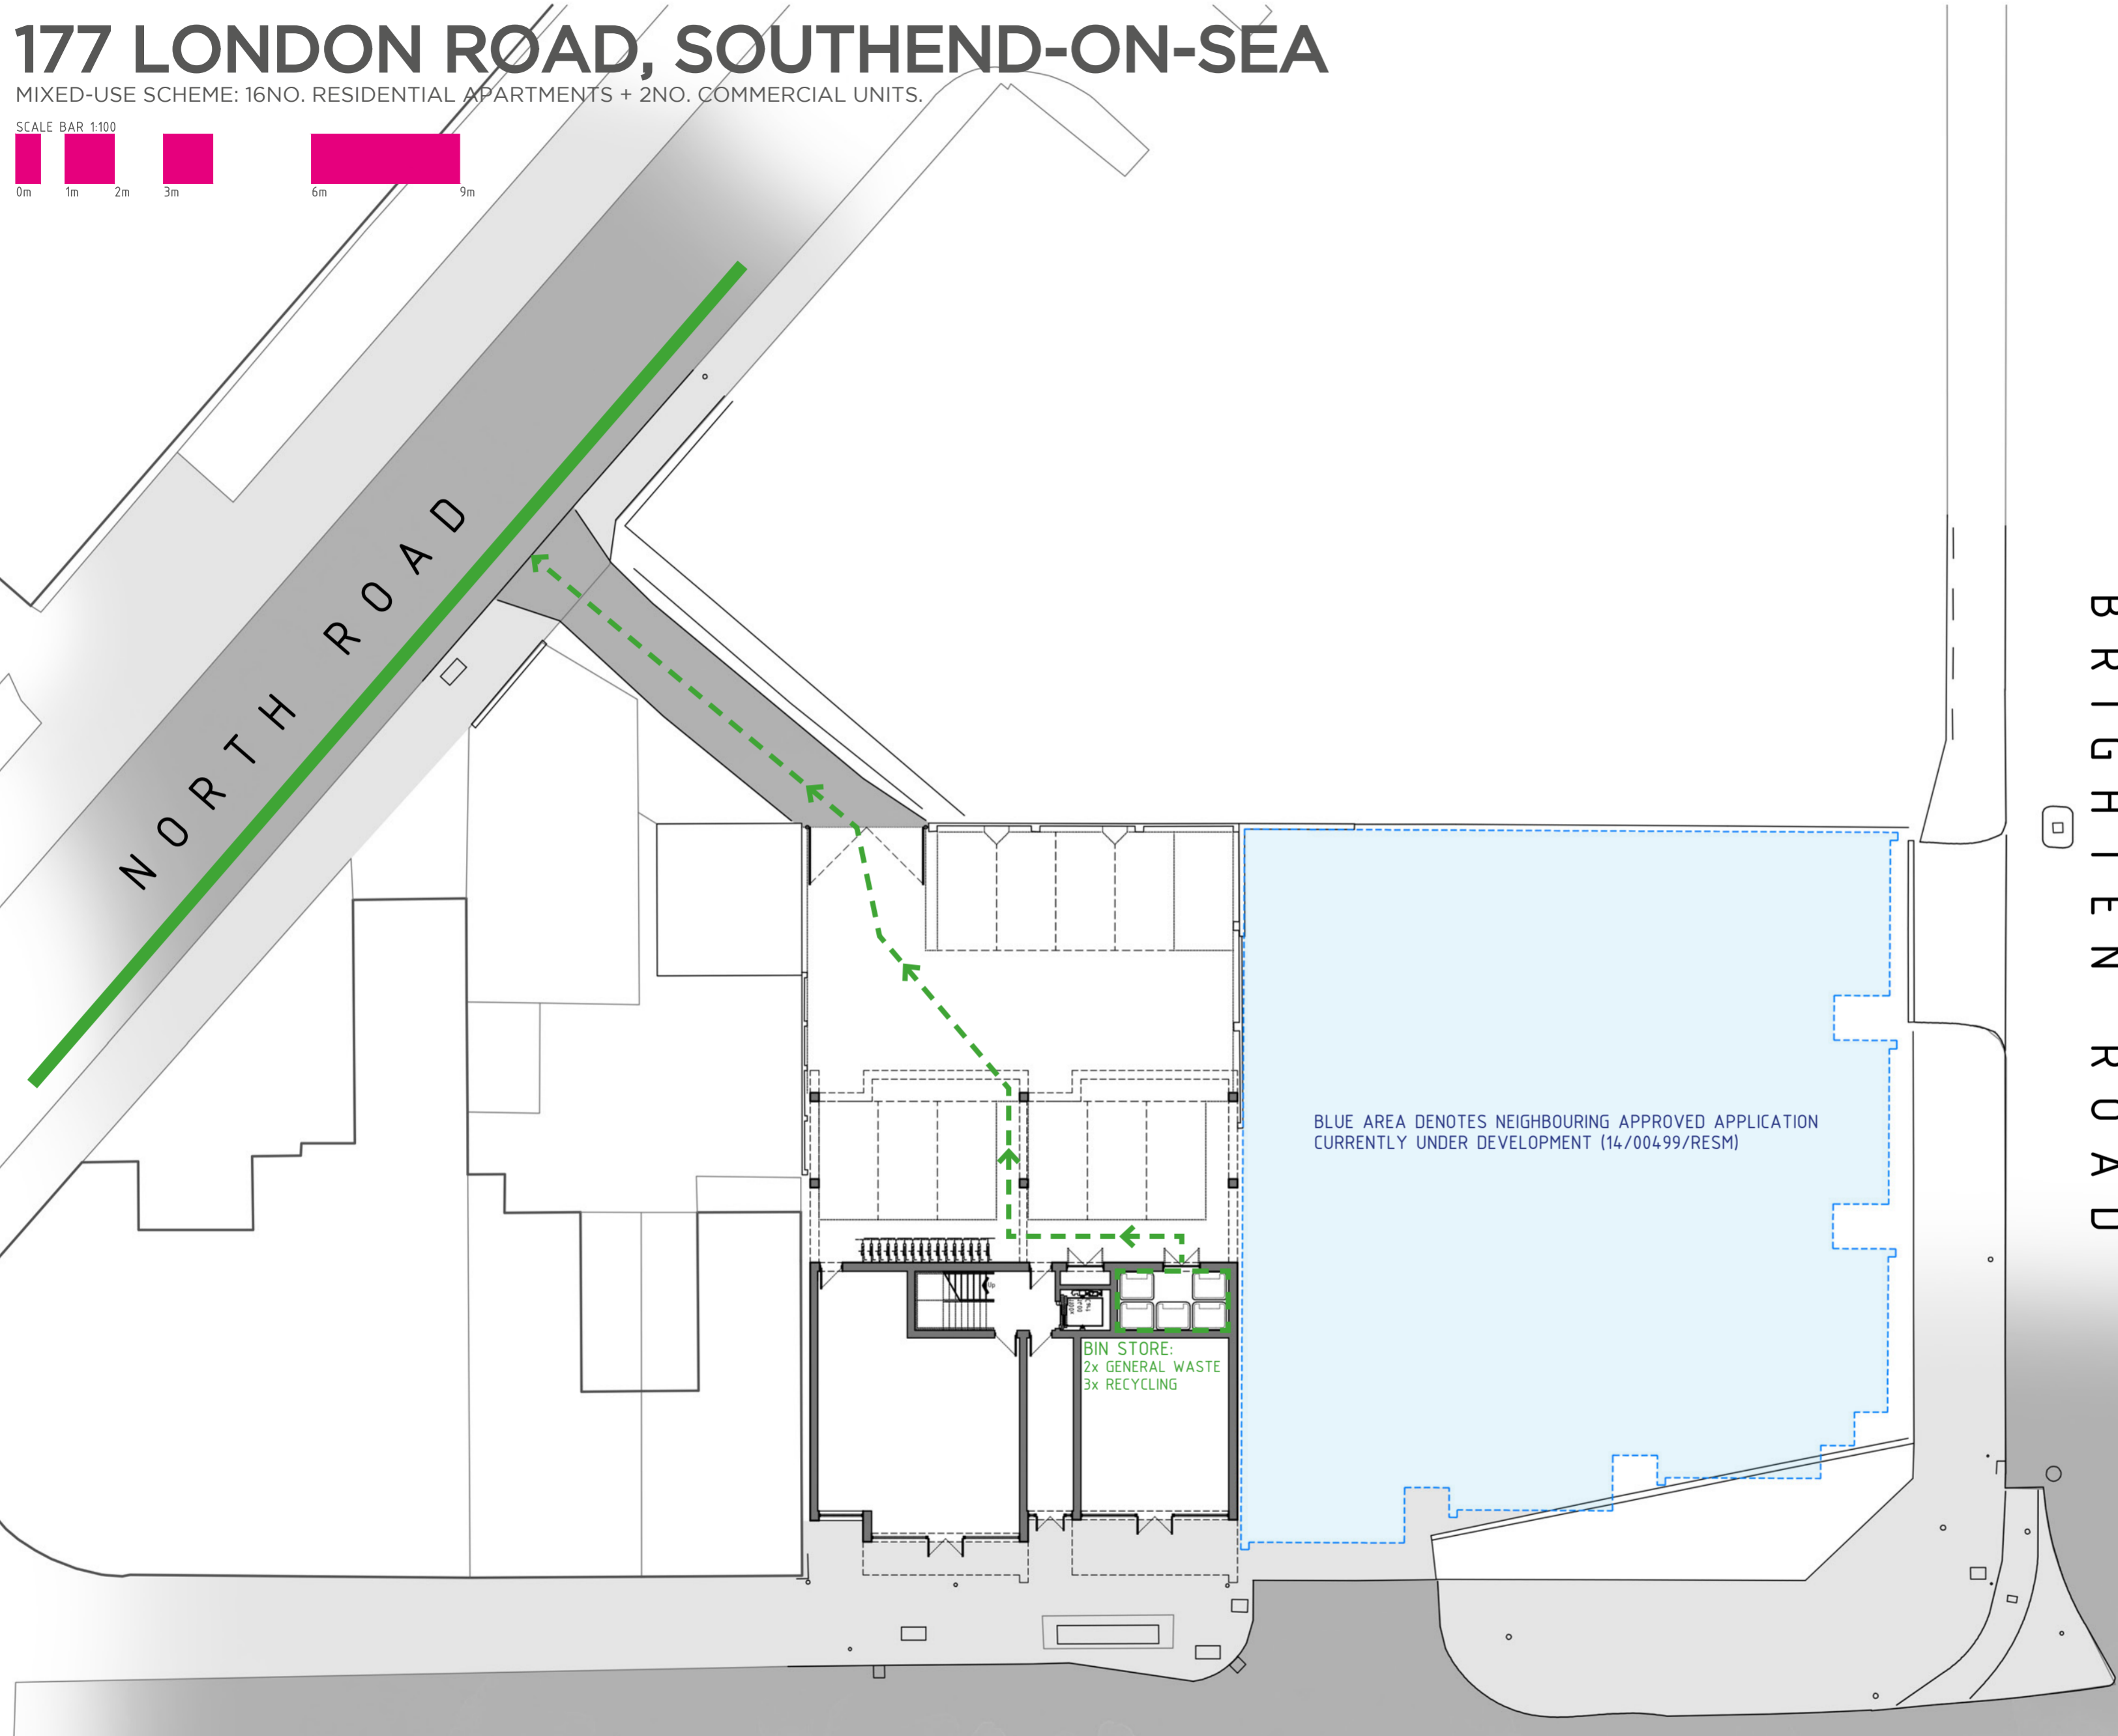

B R I G H T E N R O A D

L O N D O N R O A D

REV.	DESCRIPTION	DATE
------	-------------	------



ARCHITECTURE LTD

PROJECT  
RESIDENTIAL DEVELOPMENT

DRAWING  
AS PROPOSED  
SITE WASTE MANAGEMENT PLAN


CLIENT  
GREEN TURTLE CAY LTD

ADDRESS  
177 LONDON RD  
SOUTHEND-ON-SEA  
SS1 1PW

DATE: 03.01.17    SCALE: 1:200 @ A1    DRAWN BY: RNW    CHECKED BY: N/A

PROJECT No.    DWG No.    REVISION  
**703.206.00**

ISSUE STATUS  
PLANNING

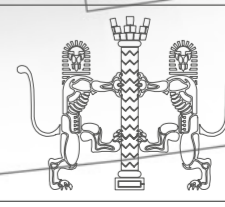

a. 3 + 5 Hospital Approach  
The Millars  
Chelmsford  
ESSEX, CM1 7FA  
e. studio@daparchitecture.co.uk  
t. (0844) 854 9007  
w. www.daparchitecture.co.uk

CHELMSFORD    LONDON    BIRMINGHAM