

This drawing is copyright and shall not be reproduced nor used for any other purpose without written permission of the author.

Do not scale from this drawing, use figured dimensions only.

The drawing must be read in conjunction with all other project related drawings and documentation issued by the Architect and Appointed Consultants.

It is the contractor's responsibility to ensure compliance with the Building Regulations.


It is the contractor's responsibility to check all dimensions on site, any discrepancy to be reported immediately.

Details and sizes shown are indicative only and are subject to confirmation by the relevant Specialist contractor & sub-contractors.

This drawing is not to be used for Land Registry or sales purposes.

The Author is not responsible for any changes to the drawings as implemented on site without prior approval in writing.

Revisions: A Minor amendments
Date: 01.06.17

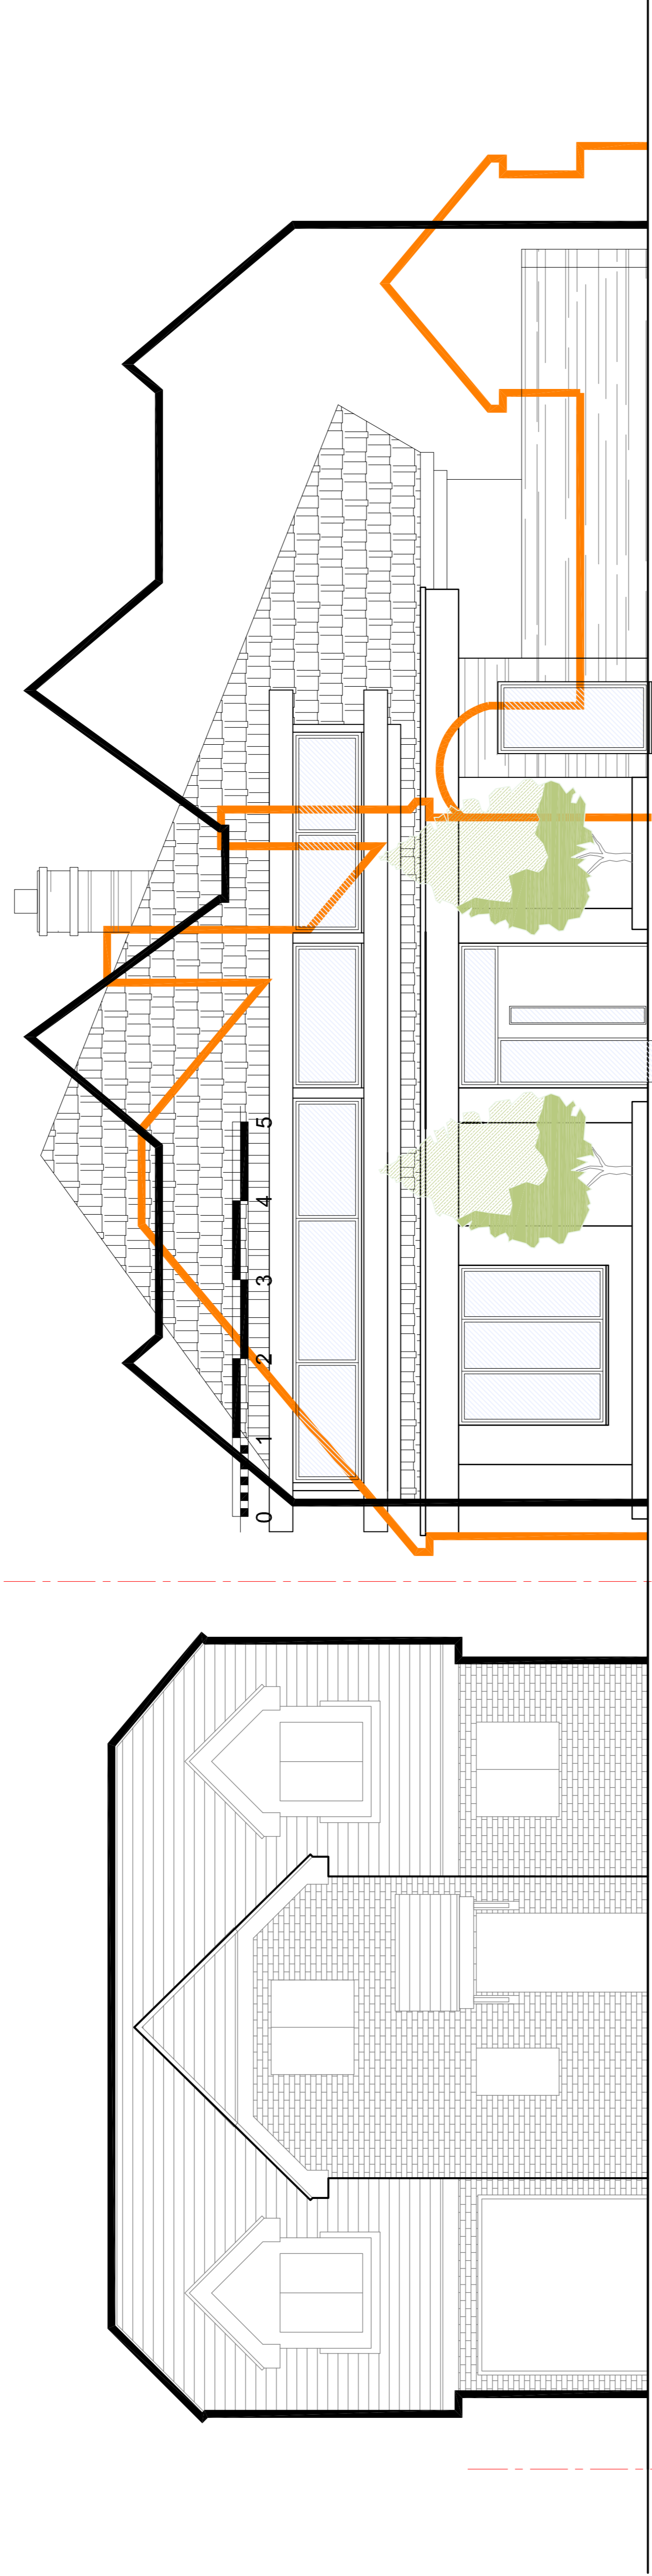

Street Scene

- Refused appeal proposal
- Existing massing



knight gratrix architects

upper studio
98 broadway
leigh on sea
essex
ss9 1ab

t 01702 715517
f 01702 480492

e mail@knightgratrix.com
w www.knightgratrix.com

Client

Mrs H Collins

Project

34 Percy Road

Description

Proposed Alterations

Status

Planning

Scale

1:100/50

Job number

903

Drawn

ik/jde

Check no.

022

Revision

A