

The contractor is to check and verify all building and site dimensions, levels, and sewer invert levels at connection points before work starts.

This drawing must be read with and checked against any structural or other specialist drawings provided.


The contractor is to comply in all respects with the current Building Regulations whether or not specifically stated on these drawings.

This drawing is not intended to show details of foundations or ground conditions. Each area of ground relied upon to support the structure depicted must be investigated by the contractor and suitable methods of foundations provided.

This drawing is to be read in conjunction with all other standard STONE MEI DESIGN LTD specifications and documentation

This drawing remains the copyright of STONE MEI DESIGN LTD and cannot be reproduced without prior permission.

STONE MEI DESIGN LTD reserves the right to withdraw any drawings from any applications or third parties should disputes arise between the client and STONE MEI DESIGN LTD

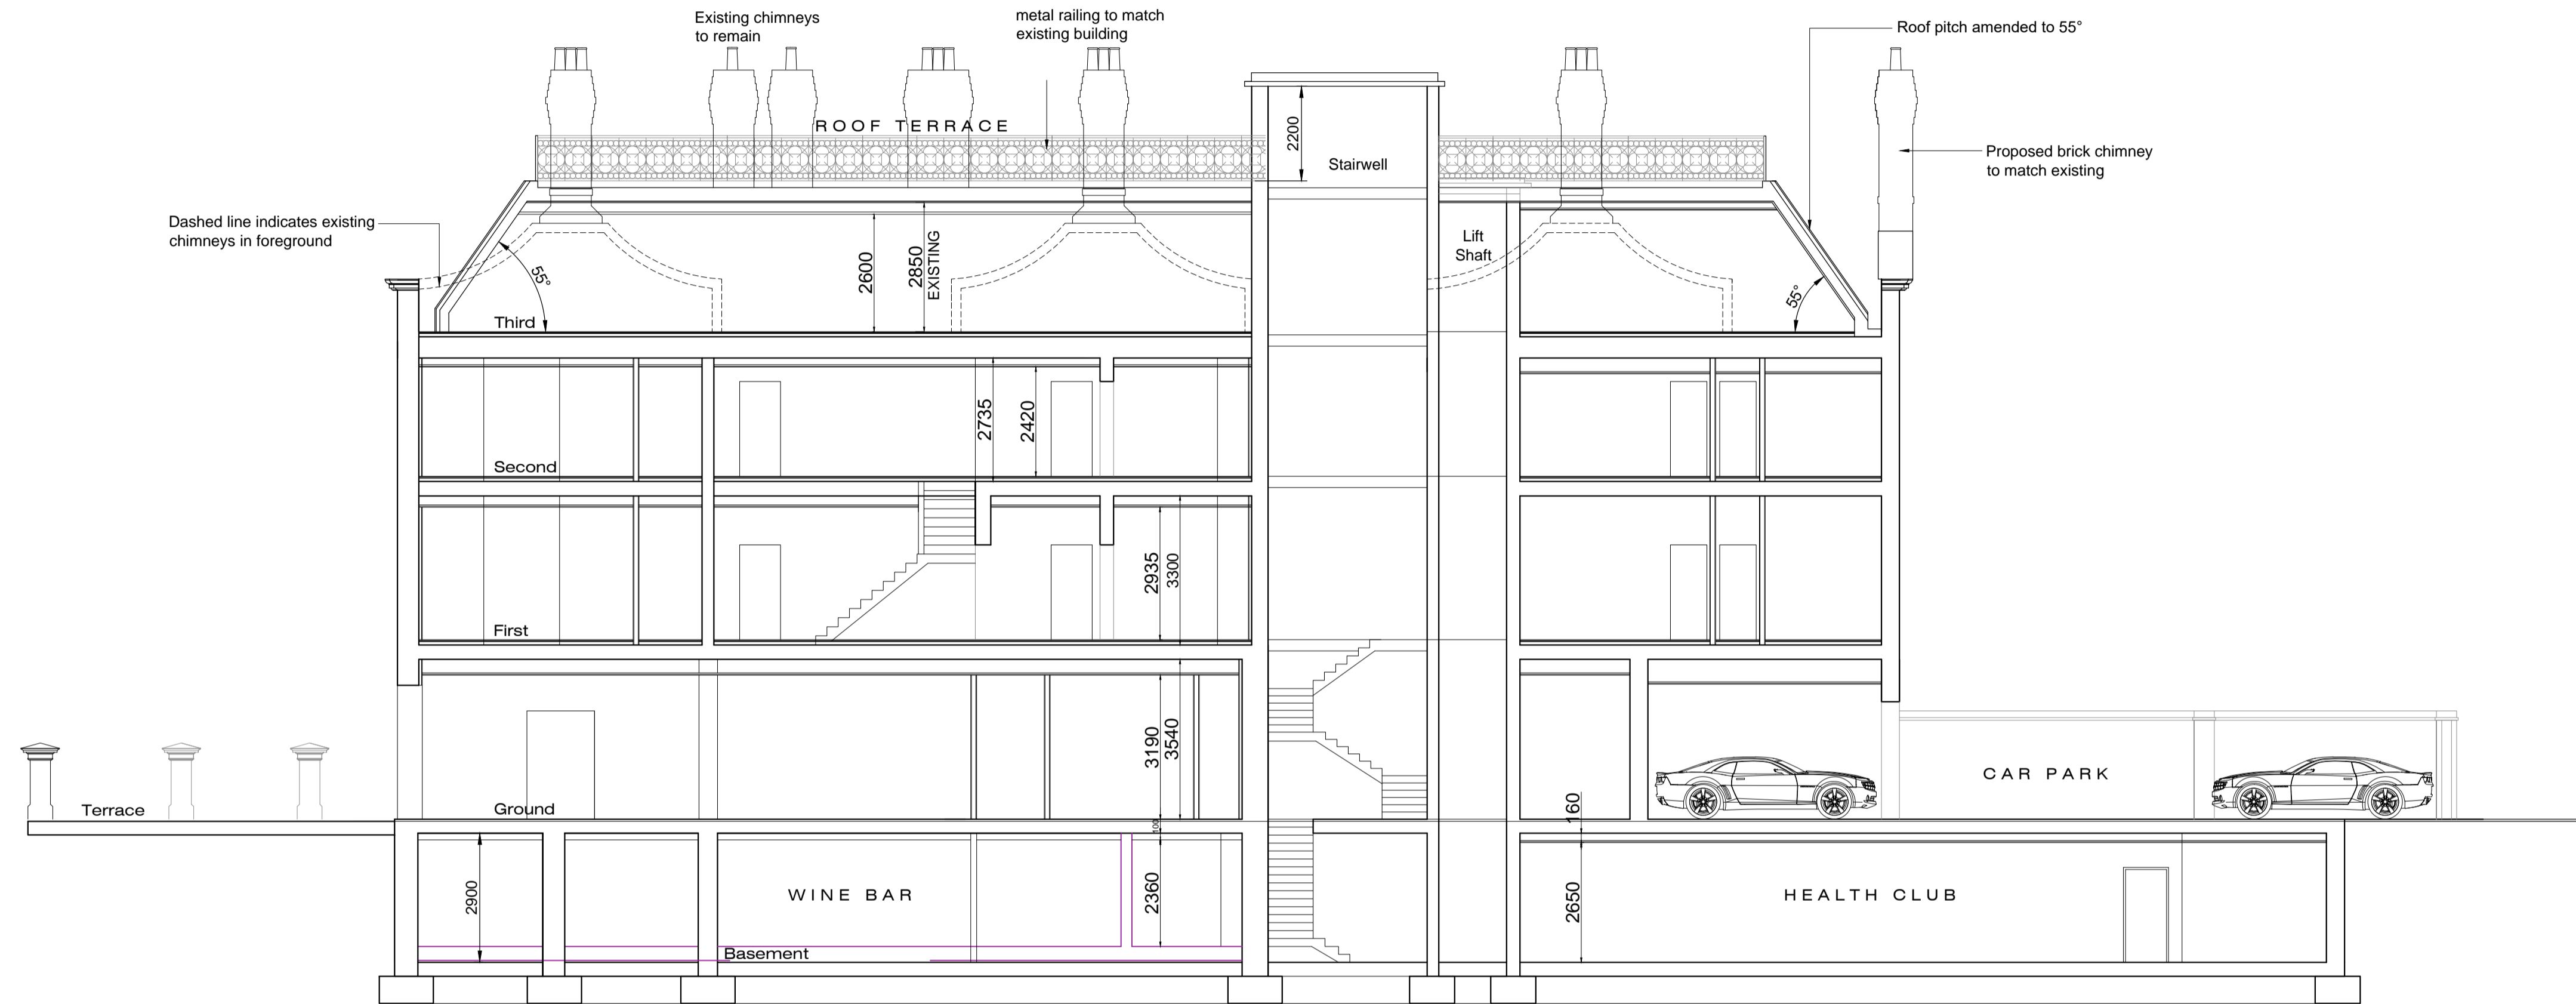

PLANNING SECTION A-A  
Scale 1:100

D	16.08.17	PLANNING REVISIONS
Rev:	Date:	Amendment:



The Studio, 8 The Canters, Thundersley,  
Bentley, Essex. S87 3DJ  
Tel: 01702 555411 / Fax: 01702 555411  
E: info@stoneme.com W: www.stoneme.com

Client: MR M NORCROSS

Project: THE GRAND HOTEL  
LEIGH-ON-SEA  
ESSEX

Drawing: PLANNING SECTION A-A

Date: 16.11.2015 Scale: 1:100 @ A1

Project No.: Drawing No.:

1622 - 08D