



EXISTING BASEMENT PLAN

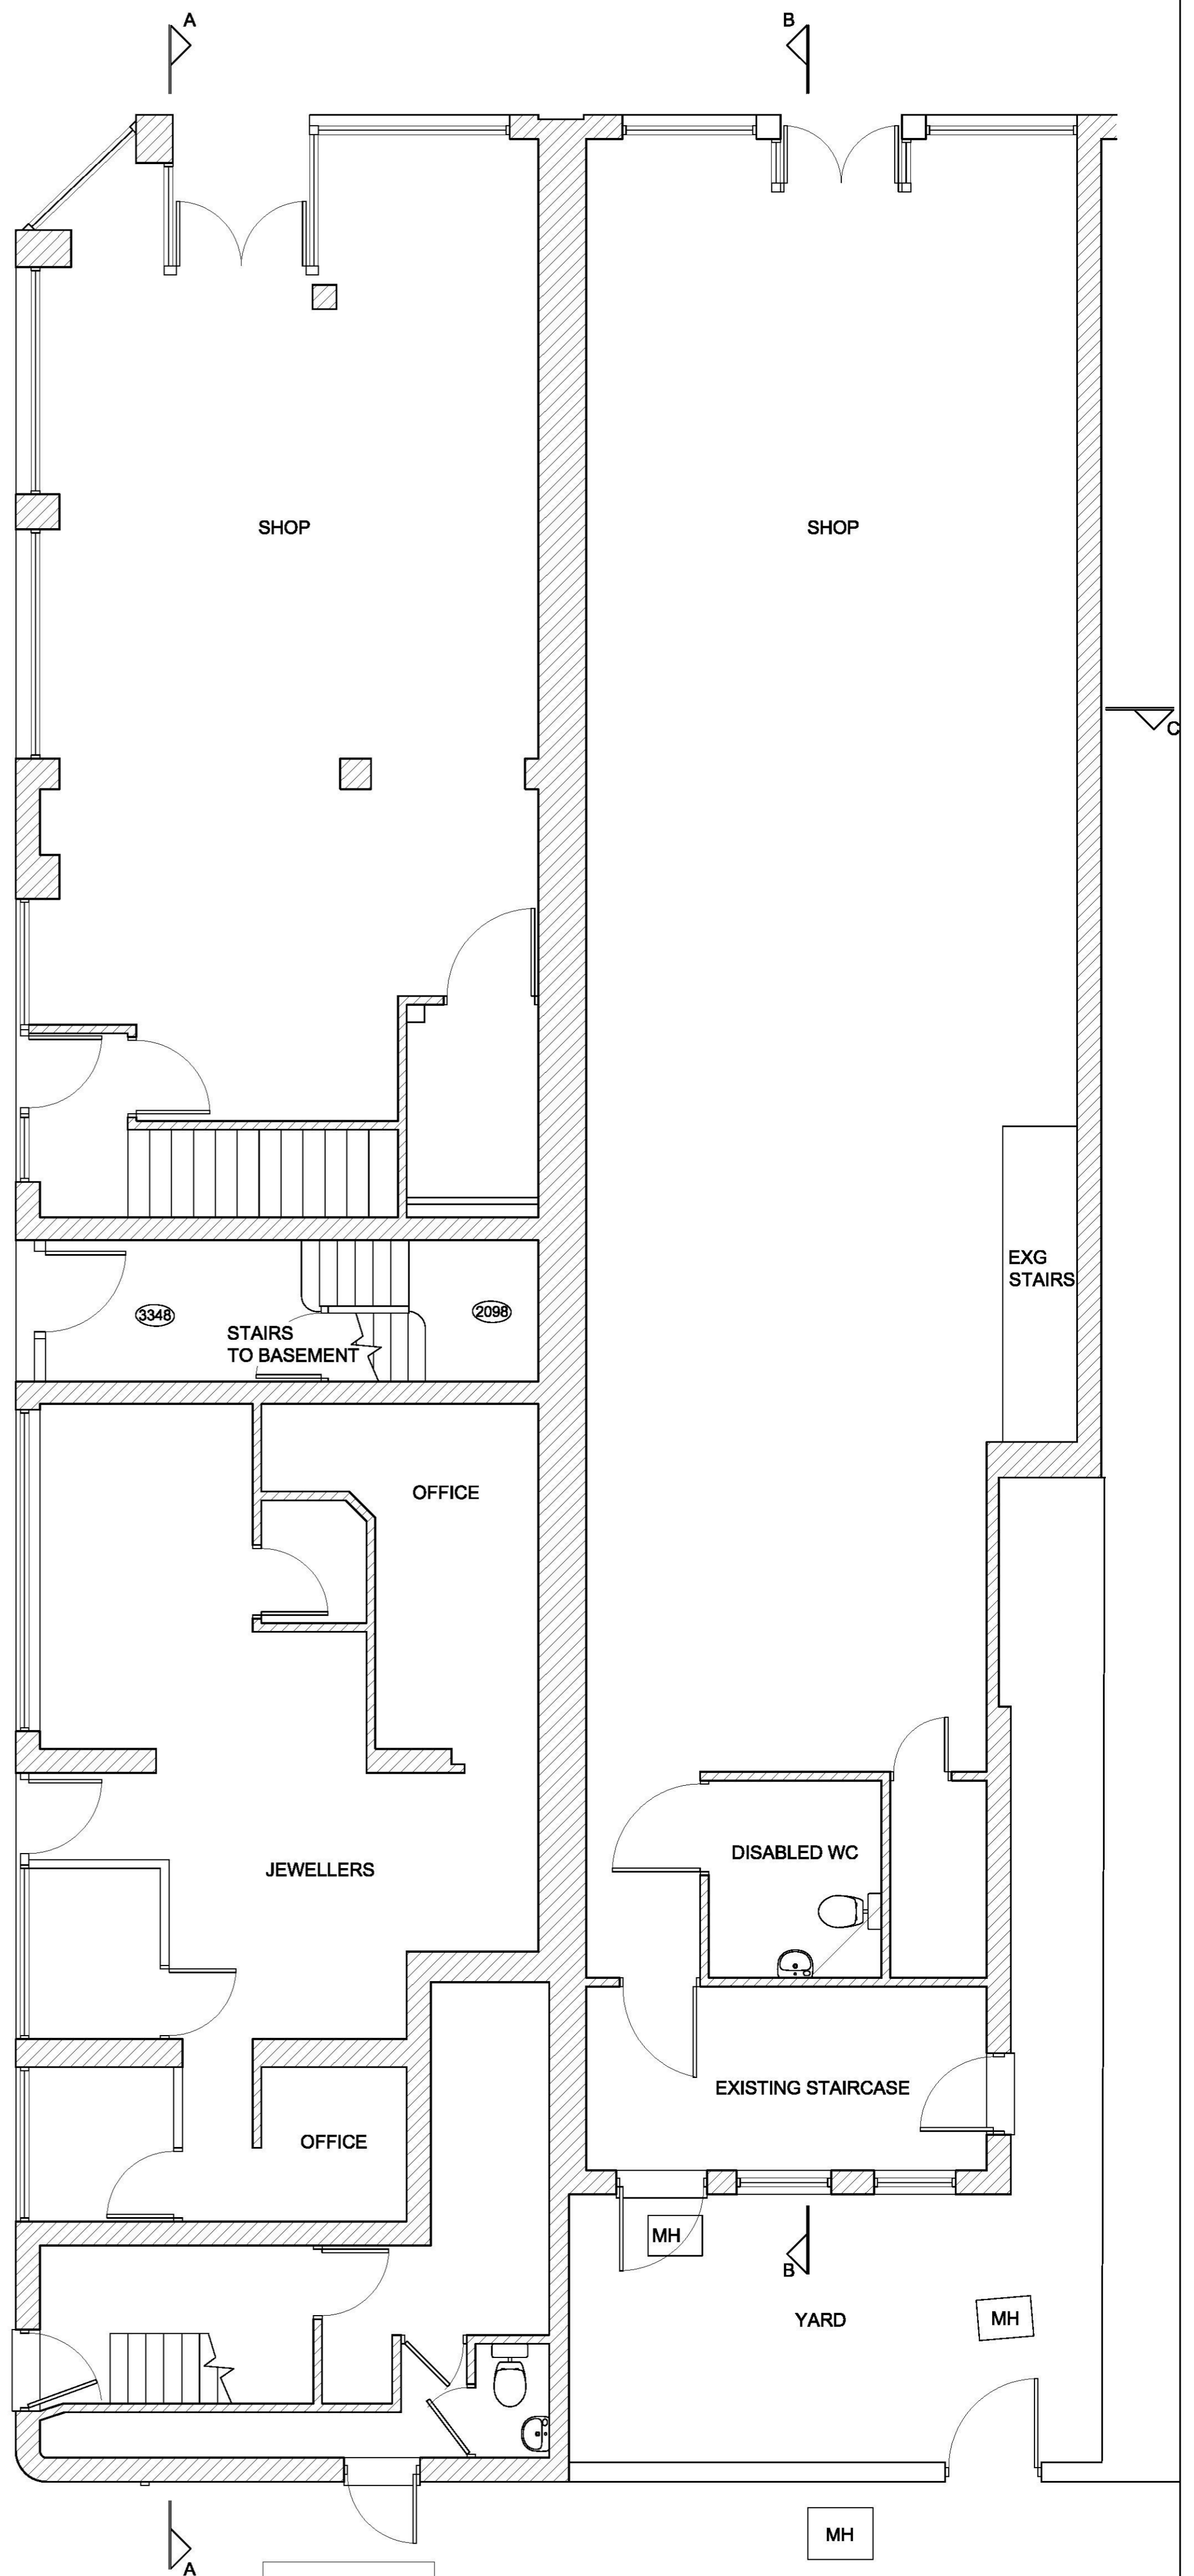

EXISTING GROUND FLOOR PLAN

REV	DESCRIPTION	DATE
	<p>This drawing should not be interrogated or scaled - work to given dimensions only.</p> <p>This drawing must not be copied or reproduced without prior written consent.</p> <p>The drawing shall be read in strict accordance with all relevant specialists and engineers drawings together with their specifications.</p> <p>The contractor must check all dimensions on site.</p> <p>The Contractor, before commencing work on site, must clarify with that the drawing he is working to is the "approved working drawing".</p> <p>The main contractor shall be responsible for the stability of existing structures and earthworks on the site and adjoining sites and shall take all necessary precautions to safeguard the structures.</p> <p>All excavations to be approved by the engineer and local authority prior to placing of any concrete.</p> <p>All trades and materials to comply with the latest B.S. and C.P. standards and local authority approvals as work is completed. All construction to conform with the latest Building Regulations and N.H.B.C requirements.</p> <p>All electrical, water and gas installations to conform to appropriate regulations and standards of Boards.</p>	

CLIENT		JON RILEY ESQ	
JOB TITLE		69-71 HIGH STREET SOUTHEND ON SEA ESSEX SS1 1HZ	
 AS Architectural Services		19 VICTORIA ROAD, LEIGH ON SEA, ESSEX, SS9 1AU Tel: 01702 475095 Mobile: 07885 638467	
SCALE	1:50 @ A1	DRAWN	JAL
DATE		NOV 16	
A52102		21	
BASEMENT AND GROUND FLOOR PLANS			