


100mm  
50mm  
0mm

ORIGINAL DRAWING SIZE A1

**NOTES.**

- 1. GENERAL**
- (i) This drawing is not to be scaled, work to figured dimensions only, confirmed on site.
  - (ii) This drawing is to be read in conjunction with all relevant architectural drawings, detailed specifications where applicable and all associated drawings in this series.
  - (iii) Any discrepancy on this drawing is to be reported immediately to the partnership for clarification.
  - (iv) The contractor is responsible for all temporary works and for the stability of the works in progress.

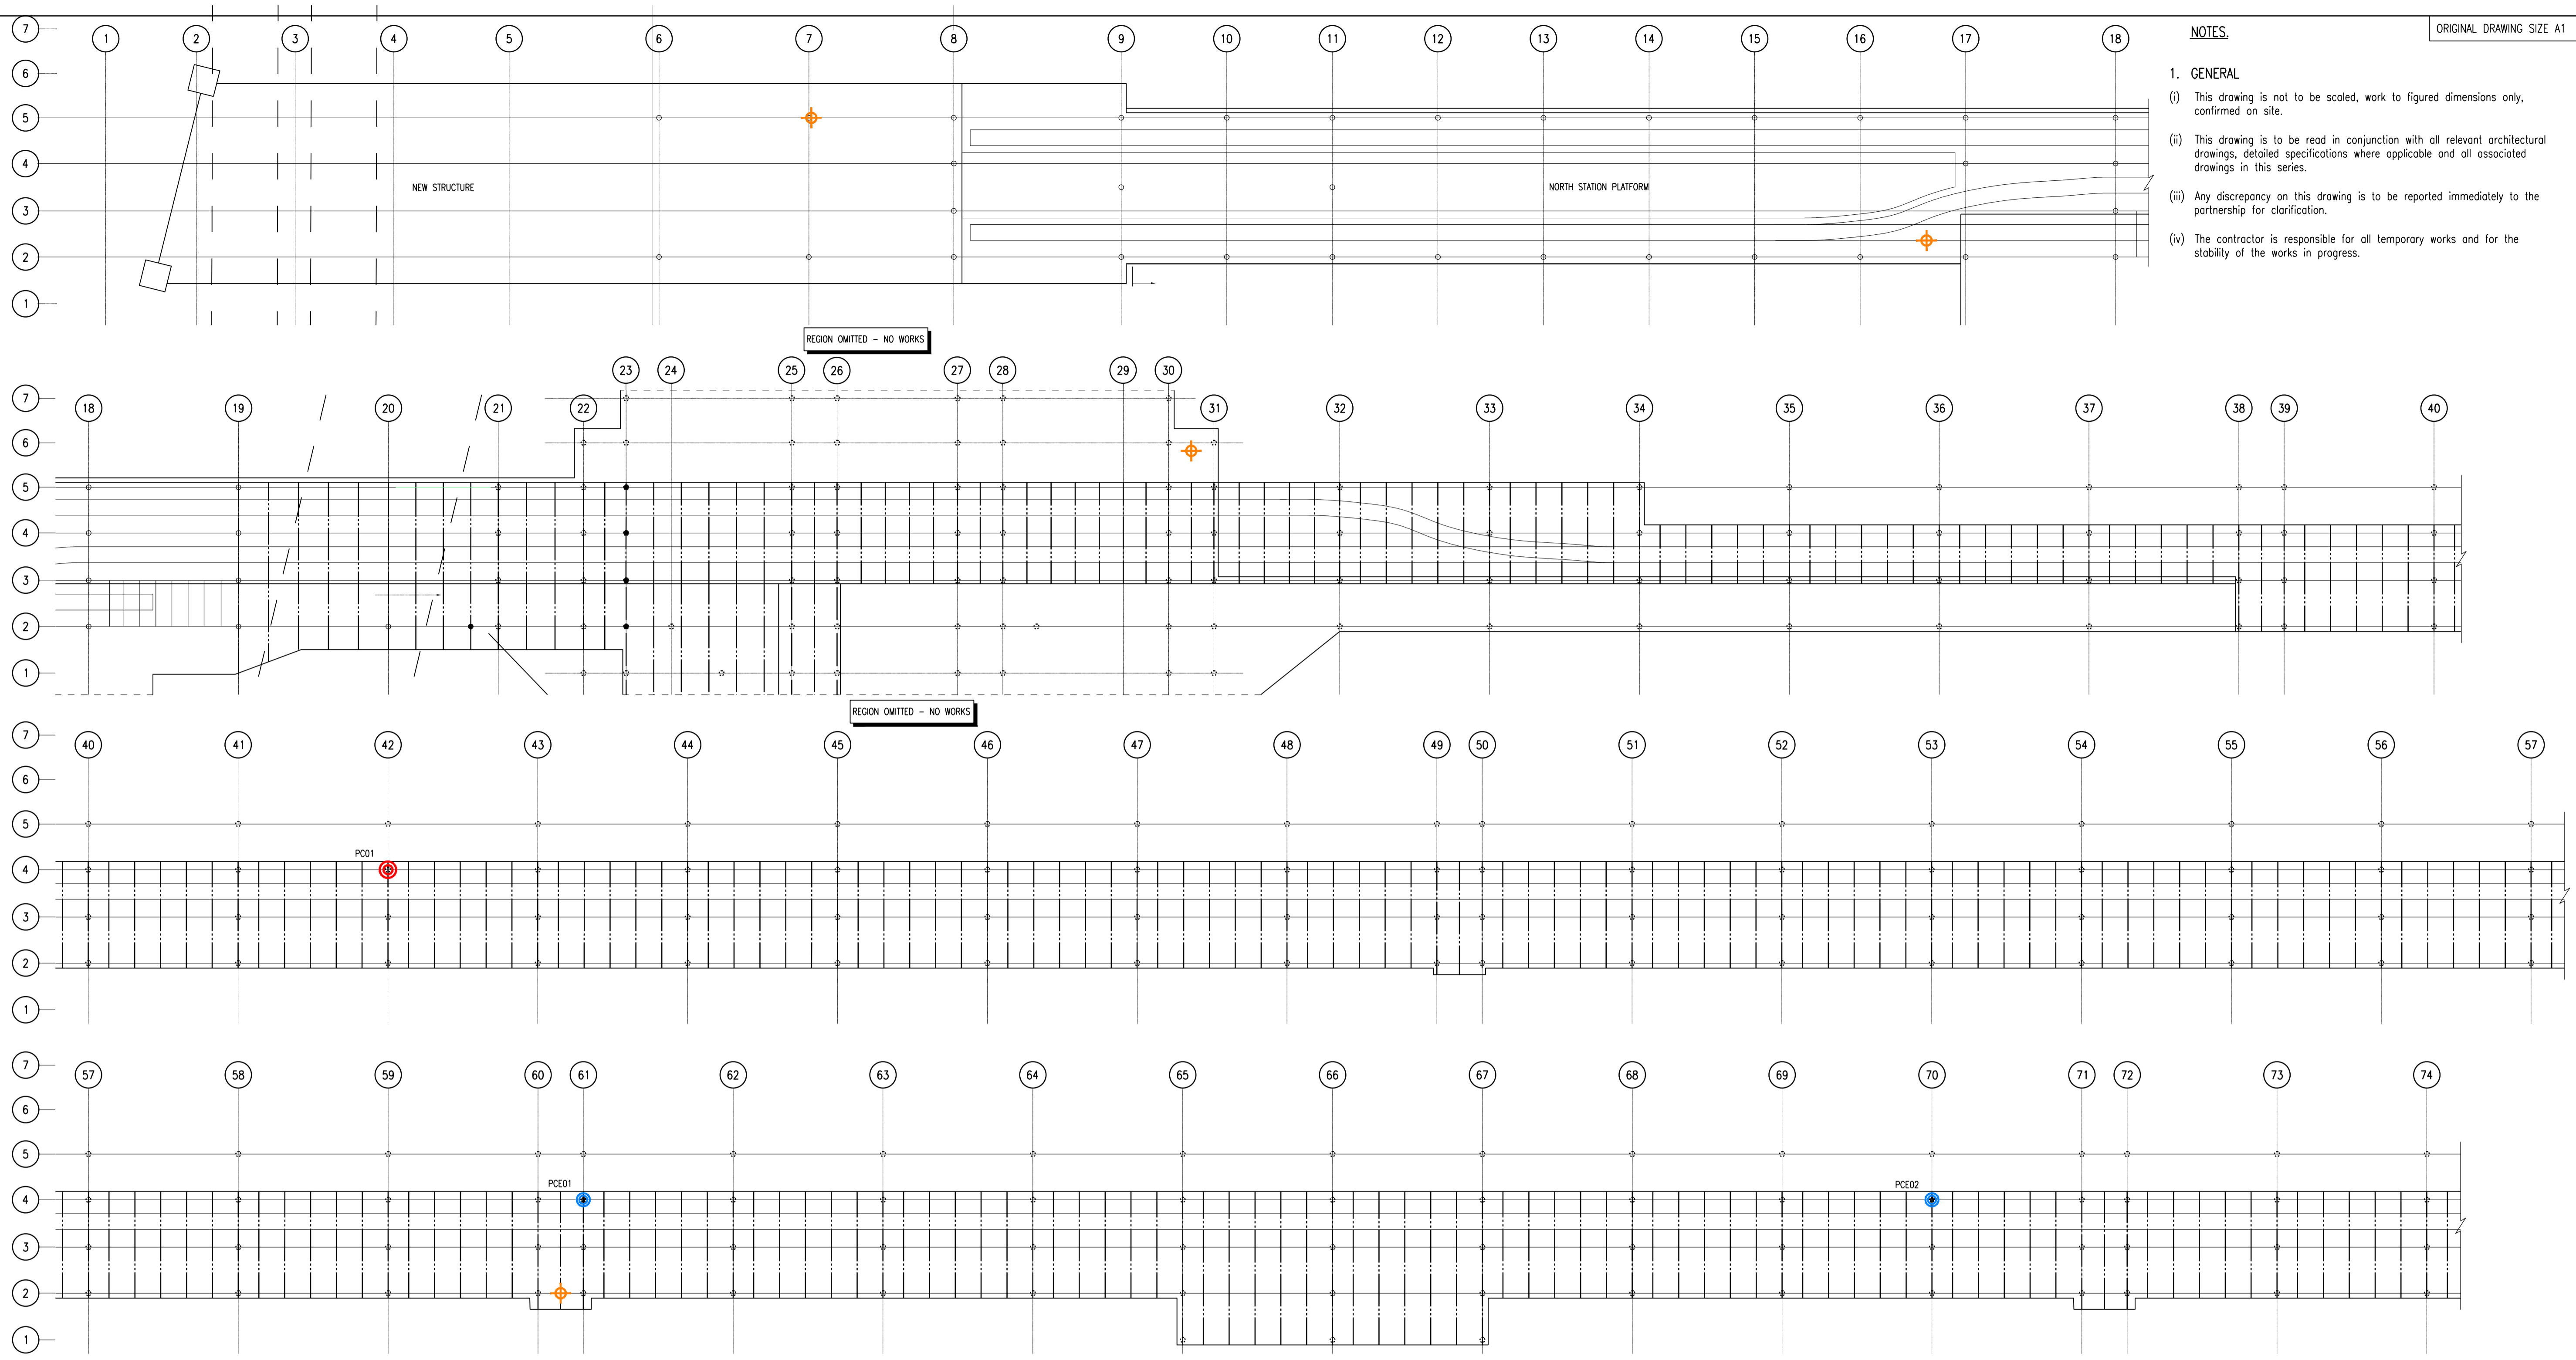

**KEY:-**

- PC01 INDICATES FAILED PILE CAP (ORIGINAL WORKS 2015/16)
- PCE01 EMERGENCY PILE CAP REPAIRS (2016)
- PCE02 EMERGENCY PILE CAP REPAIRS (NON STANDARD REPAIR)
- PCE03 EMERGENCY PILE CAP REPAIR VO 1 (2016)
- PCE04 EMERGENCY PILE CAP REPAIR VO 1 (2016)
- PCE05 INDICATIVE MAINS WATER FED PUMP
- PCE06 INDICATIVE SALT WATER FED OUTLET
- PCE07 INDICATIVE 2 WAY TUG INLET

FOR FURTHER DETAILS REFER TO 'ESSEX COUNTY FIRE AND RESCUE SERVICE DRAWING WS/14152

**HOP**  
HEMSLEY ORRELL PARTNERSHIP  
CONSULTING CIVIL & STRUCTURAL ENGINEERS

**ISSUED FOR INFORMATION**

ISSUED FOR INFORMATION		28.07.2016	L.R.S	-		
Revision	Date	By	Rev. No.			
Client <b>SOUTHEND-ON-SEA BOROUGH COUNCIL</b>						
Project <b>SOUTHEND PIER EMERGENCY REPAIRS</b>						
Title <b>LOCATION PLAN OF EMERGENCY WORKS SHEET 1of4</b>						
<p><b>HEMSLEY ORRELL PARTNERSHIP</b> CONSULTING CIVIL &amp; STRUCTURAL ENGINEERS HOP House, 41 Church Road, Hove BN3 2BE Tel : +44 (0)1223 223900 E-Mail : engineers@hop.uk.com www.hop.uk.com</p>						
Scales	Date	Drawn	Engineer	Checked	Approved	HOP Contact
1:200 U.N.O	07/16	J.K.M	N.P.C	N.P.C	-	N.CHASTON
Project No.	Task No.	Dwg. No.	Rev. No.			
12211	23	LBC01	-			

© P:\PROJECTS\12211 Southend Pier\Task 23 Pier Cap Fractures\Drawings\12211-23-LBC01.rvt 04/11/2016 10:04:11 AM  
 Copyright