

GENERAL NOTES  
 The copyright in all designs, drawings, schedules, specifications and any other documentation prepared by David Plant Architecture Ltd. in relation to this project shall remain the property of David Plant Architecture Ltd. and must not be reissued, loaned or copied without prior written consent.


Do not scale from this drawing, use figured dimensions only.

Prefer larger scale drawings.

All dimensions are in millimeters (mm) unless otherwise noted.

Check all relevant dimensions, lines and levels on site before proceeding with the work.

This drawing is to be read in conjunction with all Architect's drawings, schedules and specifications, and all relevant consultants' and/or specialists' information relating to the project. Refer all discrepancies to David Plant Architecture Ltd.

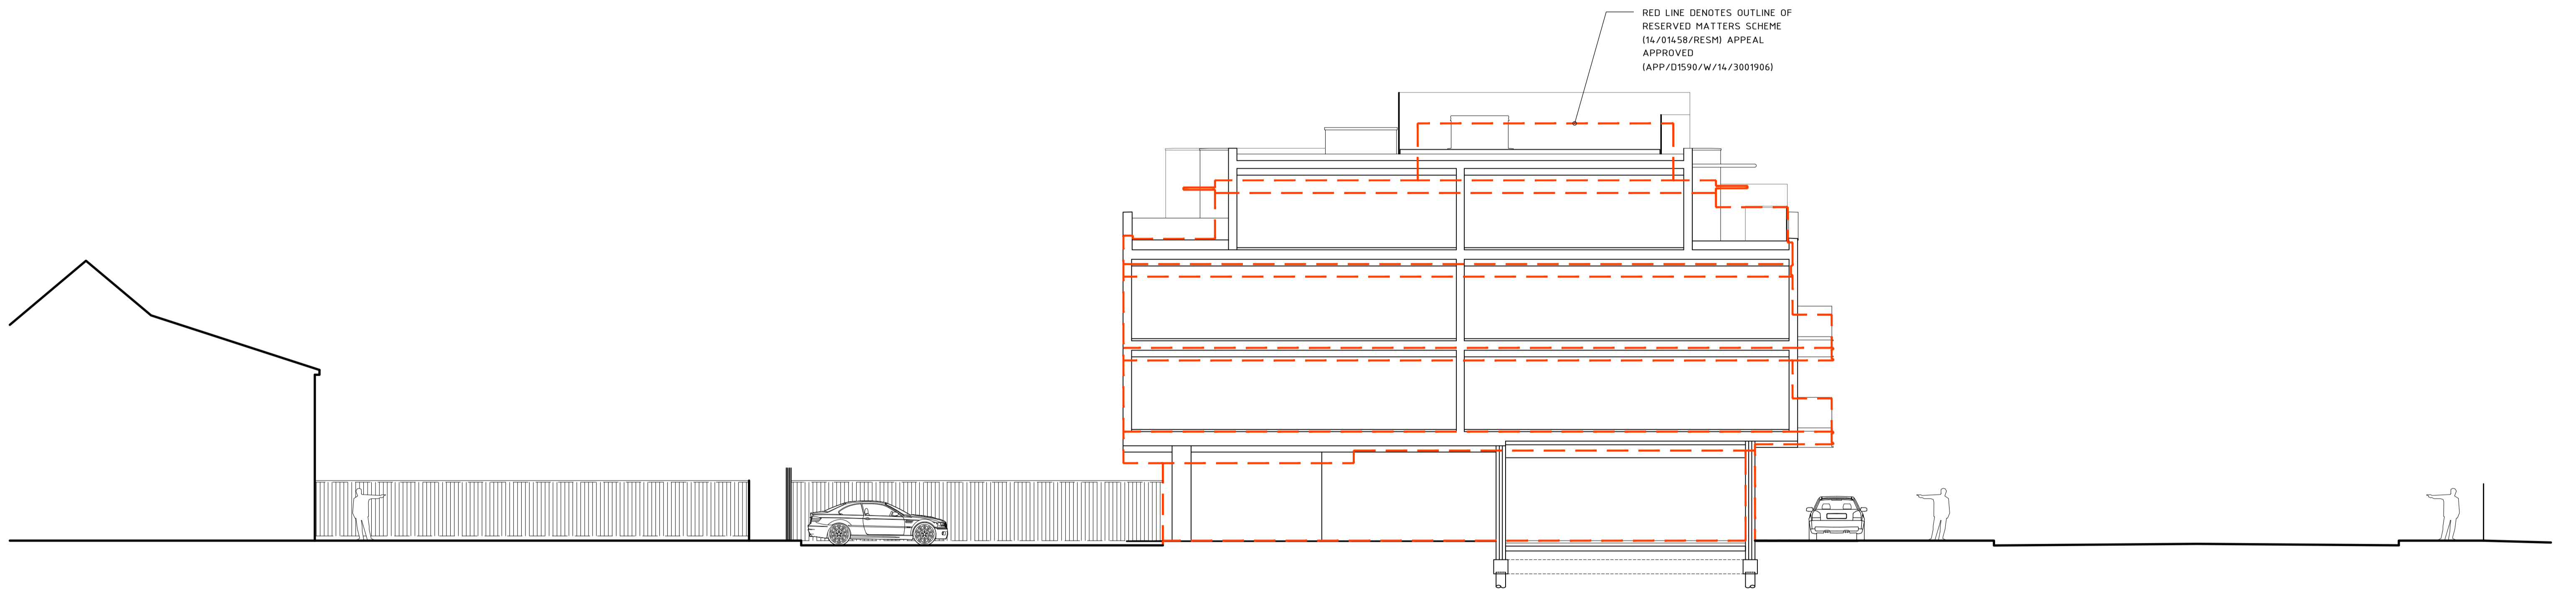

AS PROPOSED SECTION A-A



REV.	DESCRIPTION	DATE
1	NEIGHBOURING PROPERTY ADDED.	11.01.16

**DAVID PLANT**  
 ARCHITECTURE LTD

PROJECT  
 MIXED USE DEVELOPMENT

DRAWING  
 AS PROPOSED  
 AMENDED SECTION

CLIENT  
 SANDHURST CONTRACTS LTD

ADDRESS  
 845-849 LONDON ROAD  
 WESTCLIFF-ON-SEA  
 ESSEX  
 SSO 9SZ

DATE: NOV 2015 SCALE: 1:100 @A1 DRAWN BY: DM CHECKED BY: -

PROJECT No. DWG No. REVISION

**356. 207. 01**

ISSUE STATUS  
 PLANNING

e studio@daparchitecture.co.uk t (0844) 854 9007  
 www.daparchitecture.co.uk

LONDON BIRMINGHAM ESSEX