


Revisions			
Rev	Details	Auth	Date
A	Original Issue	KG	29/7/16

- Notes
- All dimensions are in millimetres
 - For details of drainage and ducting requirements refer to drawings SBCC10699-101/SBC/KE/C/0501, 502, 503, 504 & 505 and Appendix 5.
 - For details of earthworks refer to series 600 appendices and drawings SBCC10699-101/SBC/KE/C/611, 612, 613 & 614.
 - For details of typical sections refer to drawings SBCC10699-101/SBC/KE/C/0620, 621, 622, 623, 624 & 0627.
 - For details of pavement requirements refer to Appendix 7
 - For details of kerbing and footway refer to Appendix 11
 - The Contractor shall make suitable temporary ramps to make sure run ons and runoffs of pavement, frames and covers during construction, for minimum requirements refer to Appendix 1/17
 - This drawing is to read in conjunction with all other contract documents and drawings.

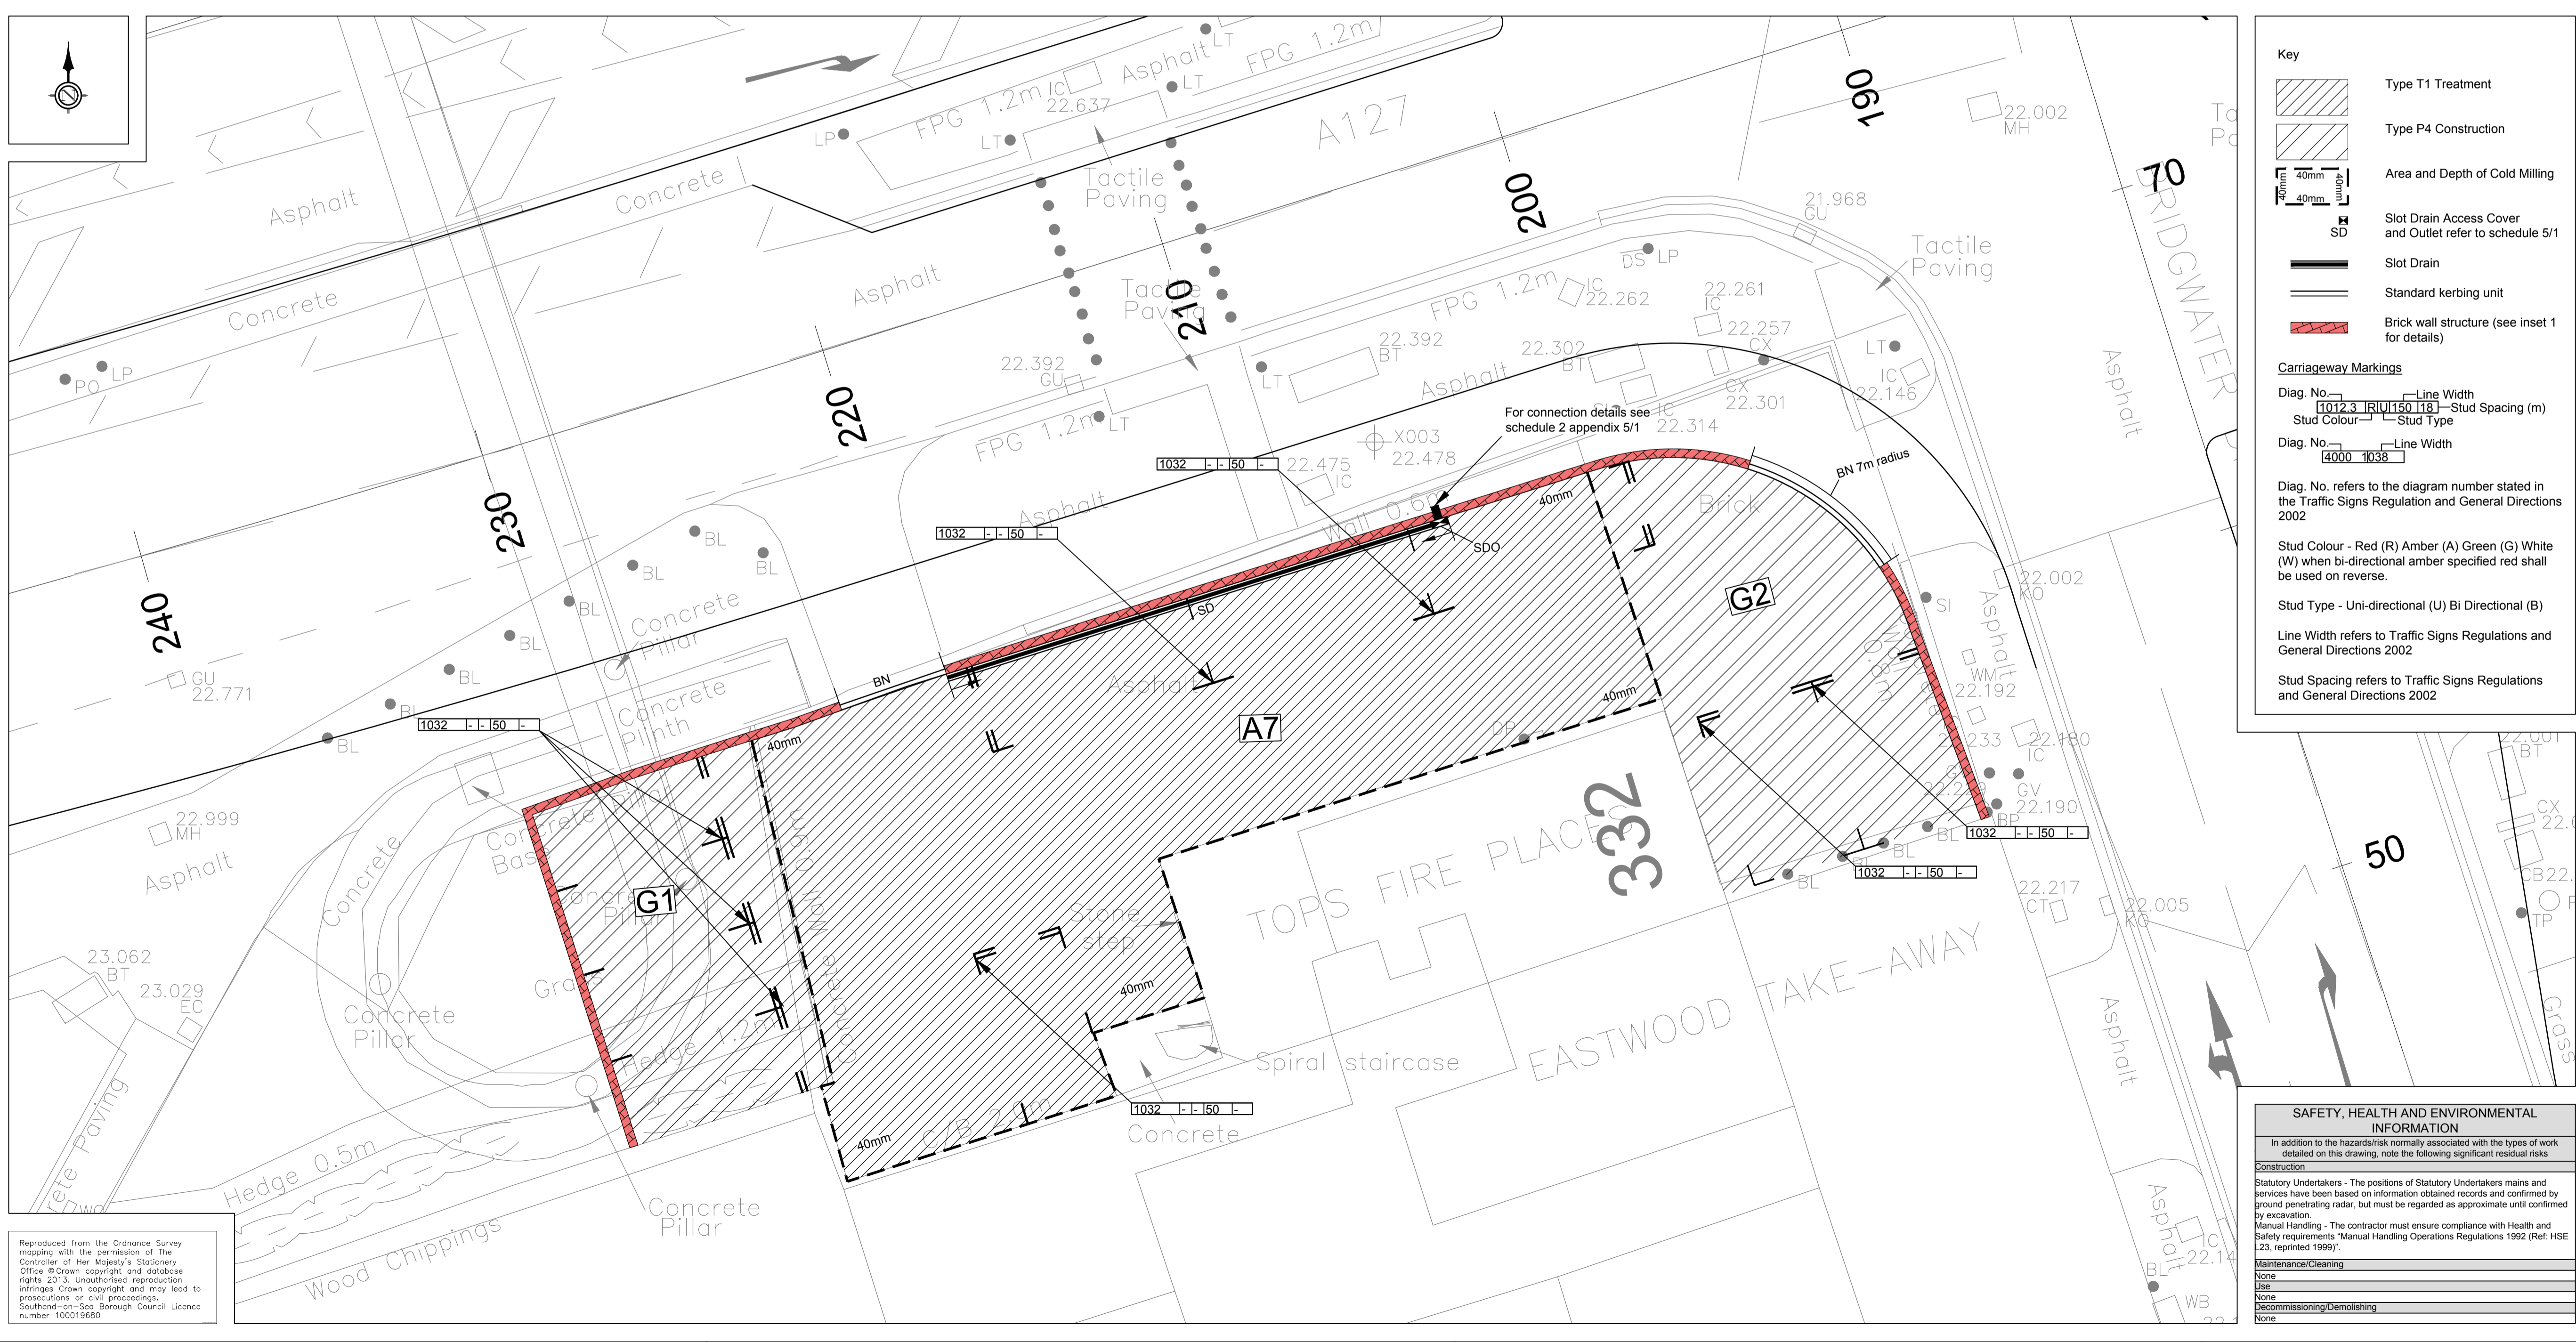

Key

- Type T1 Treatment
- Type P4 Construction
- Area and Depth of Cold Milling
- Slot Drain Access Cover and Outlet refer to schedule 5/1
- Slot Drain
- Standard kerbing unit
- Brick wall structure (see inset 1 for details)

Carriageway Markings

Diag. No. [1012.3] Line Width [R/U] Stud Spacing (m) [150] Stud Colour [18] Stud Type [18]

Diag. No. [4000] Line Width [1038]

Diag. No. refers to the diagram number stated in the Traffic Signs Regulation and General Directions 2002

Stud Colour - Red (R) Amber (A) Green (G) White (W) when bi-directional amber specified red shall be used on reverse.

Stud Type - Uni-directional (U) Bi Directional (B)

Line Width refers to Traffic Signs Regulations and General Directions 2002

Stud Spacing refers to Traffic Signs Regulations and General Directions 2002

Southend-on-Sea Borough Council

Department for Place

PO Box 5560, Civic Centre
Victoria Avenue, Southend on Sea,
SS2 6ZQ

Quality Project No. :

Project Title
A127 Kent Elms Junction Improvement Phase 2 - Main Works

Drawing Title
Accommodation Works

Designed by	Scales @ A1	
C.STYLES		
Drawn Date	1:100	
CDS 19/07/16		
Checked Date		
JMS 29/07/16		
Approved Date	Issued	Date
KG 29/07/16		

SAFETY, HEALTH AND ENVIRONMENTAL INFORMATION	
In addition to the hazards/risk normally associated with the types of work detailed on this drawing, note the following significant residual risks	
Construction	
Statutory Undertakers - The positions of Statutory Undertakers mains and services have been based on information obtained records and confirmed by ground penetrating radar, but must be regarded as approximate until confirmed by excavation.	
Manual Handling - The contractor must ensure compliance with Health and Safety requirements 'Manual Handling Operations Regulations 1992 (Ref: HSE L23, reprinted 1999)'	
Maintenance/Cleaning	
Use	
None	
Decommissioning/Demolishing	
None	

Drawing Status	
Preliminary	Working
Tender	As Constructed

Drawing Number
SBCC10699-101/SBC/KE/C/1501A

Reproduced from the Ordnance Survey mapping with the permission of The Controller of Her Majesty's Stationery Office © Crown copyright and database rights 2013. Unauthorised reproduction infringes Crown copyright and may lead to prosecutions or civil proceedings. Southend-on-Sea Borough Council Licence number 100019680