




Existing Ground Floor Layout
Scale 1:100 @ A1

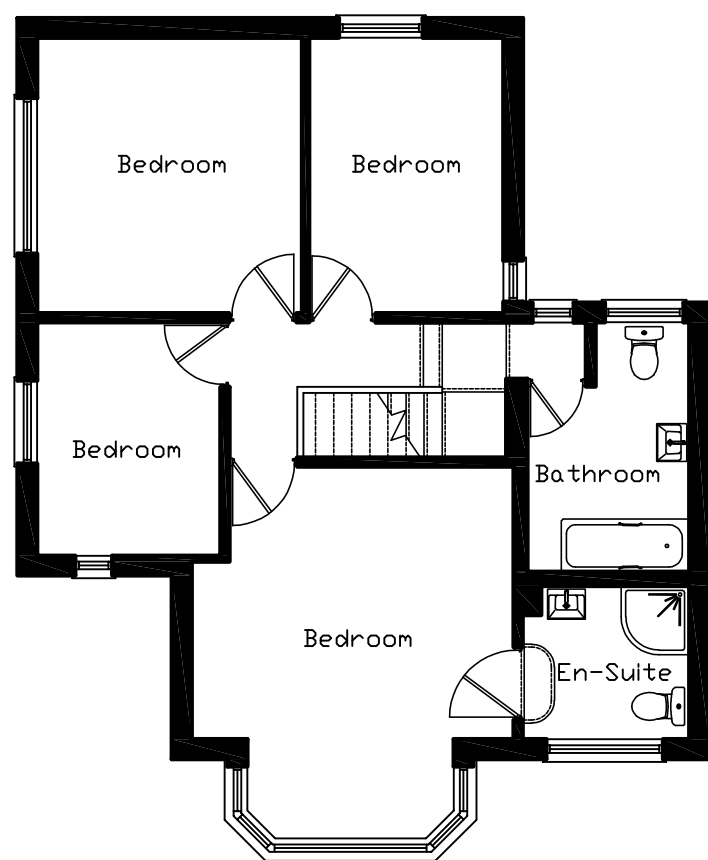

Existing First Floor Layout
Scale 1:100 @ A1

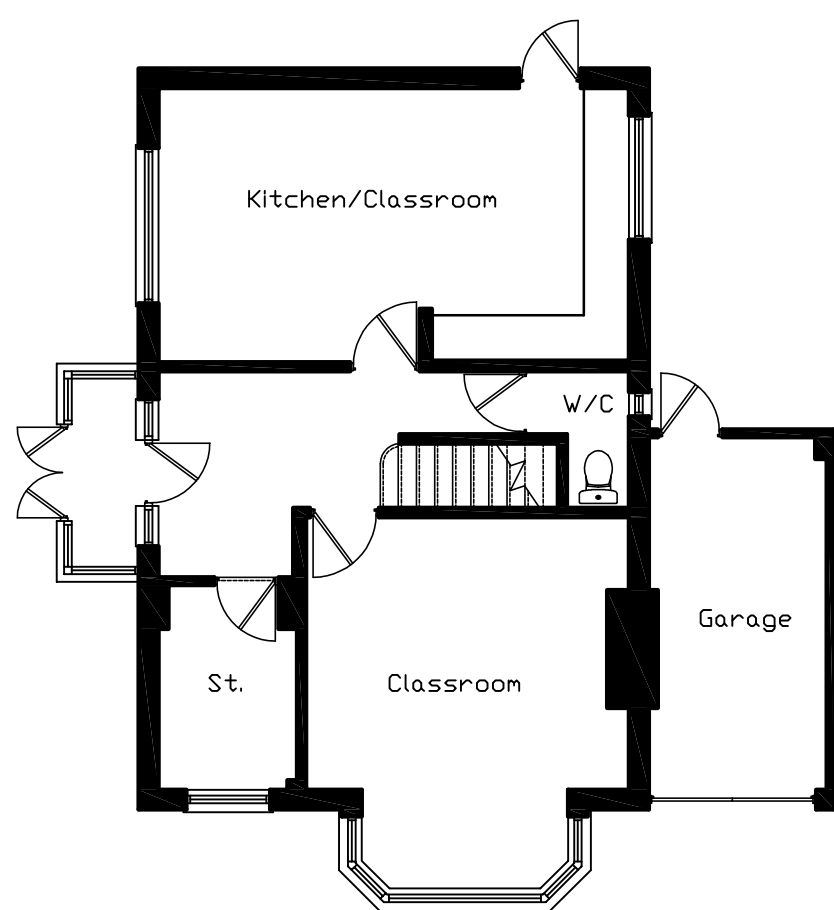


Proposed Ground Floor Layout
Scale 1:100 @ A1

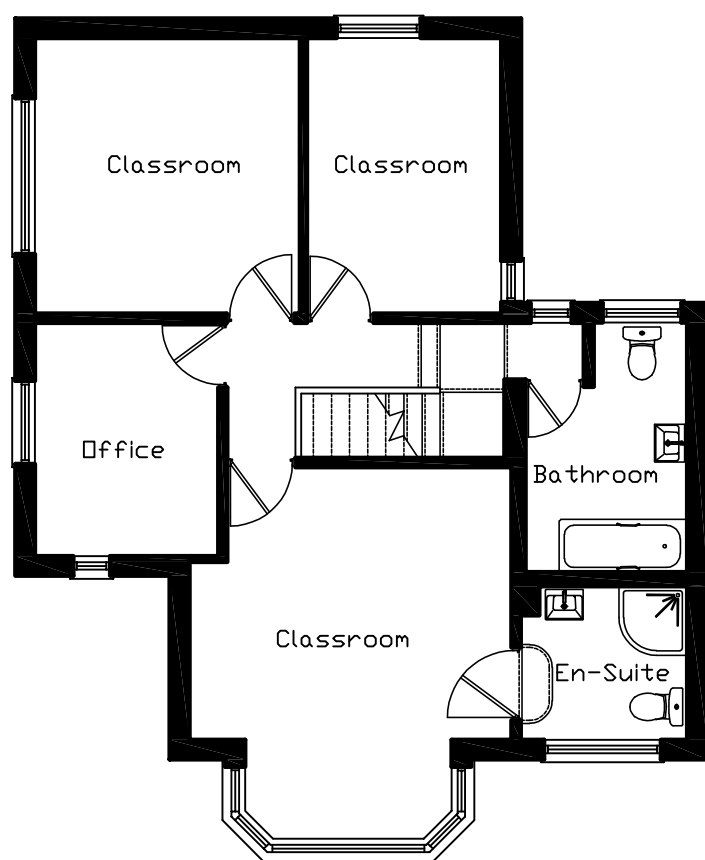


Proposed First Floor Layout
Scale 1:100 @ A1



Location Plan
Scale 1:1250 @ A1

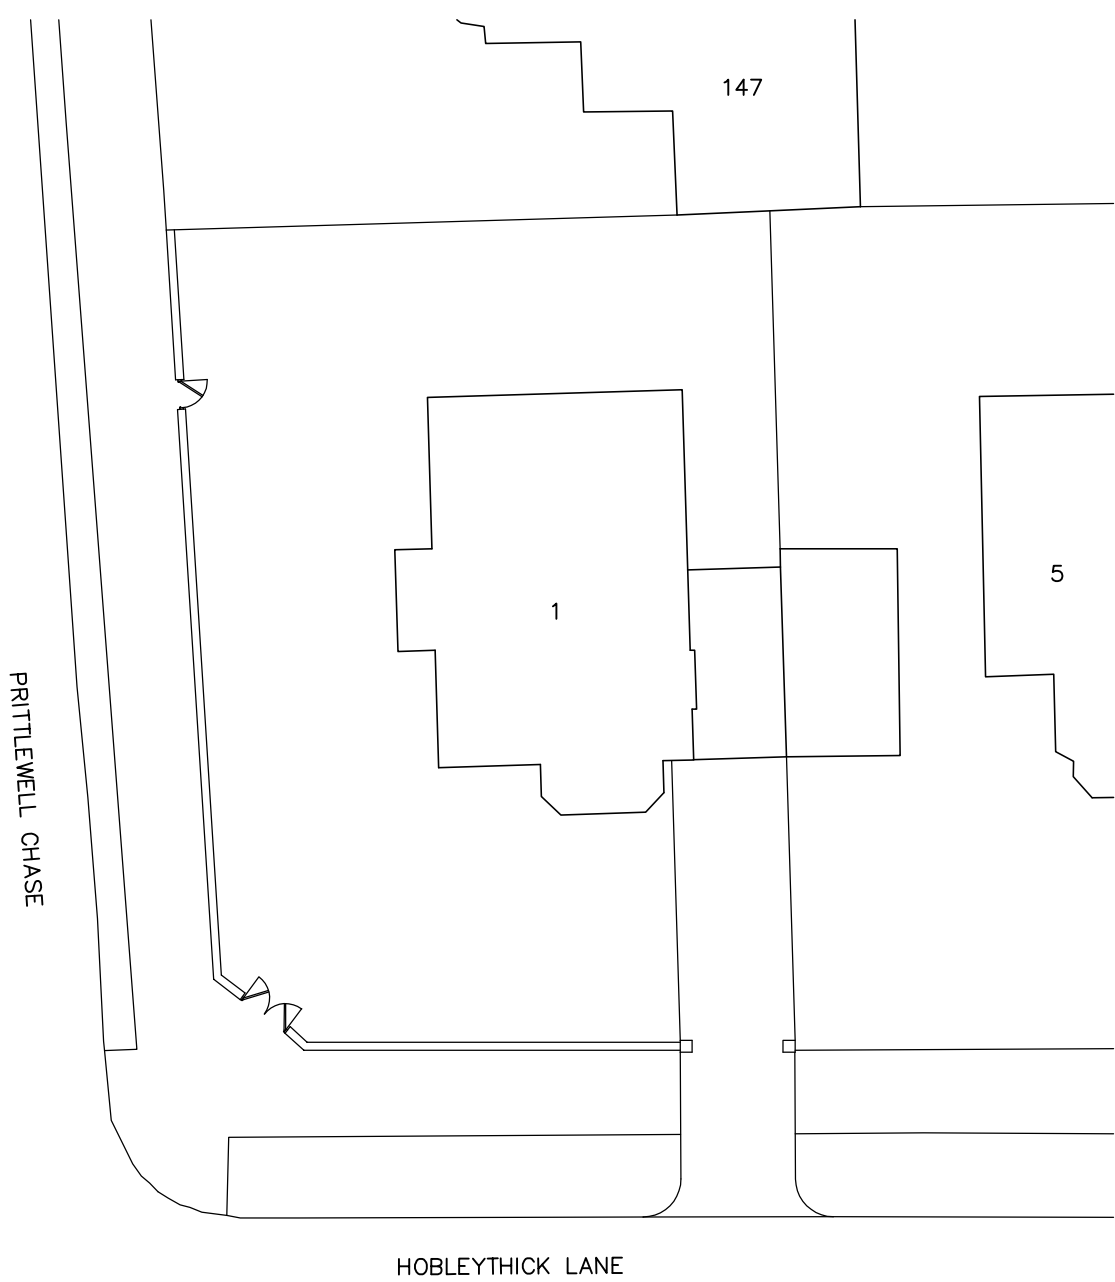


Existing Block Plan
Scale 1:200

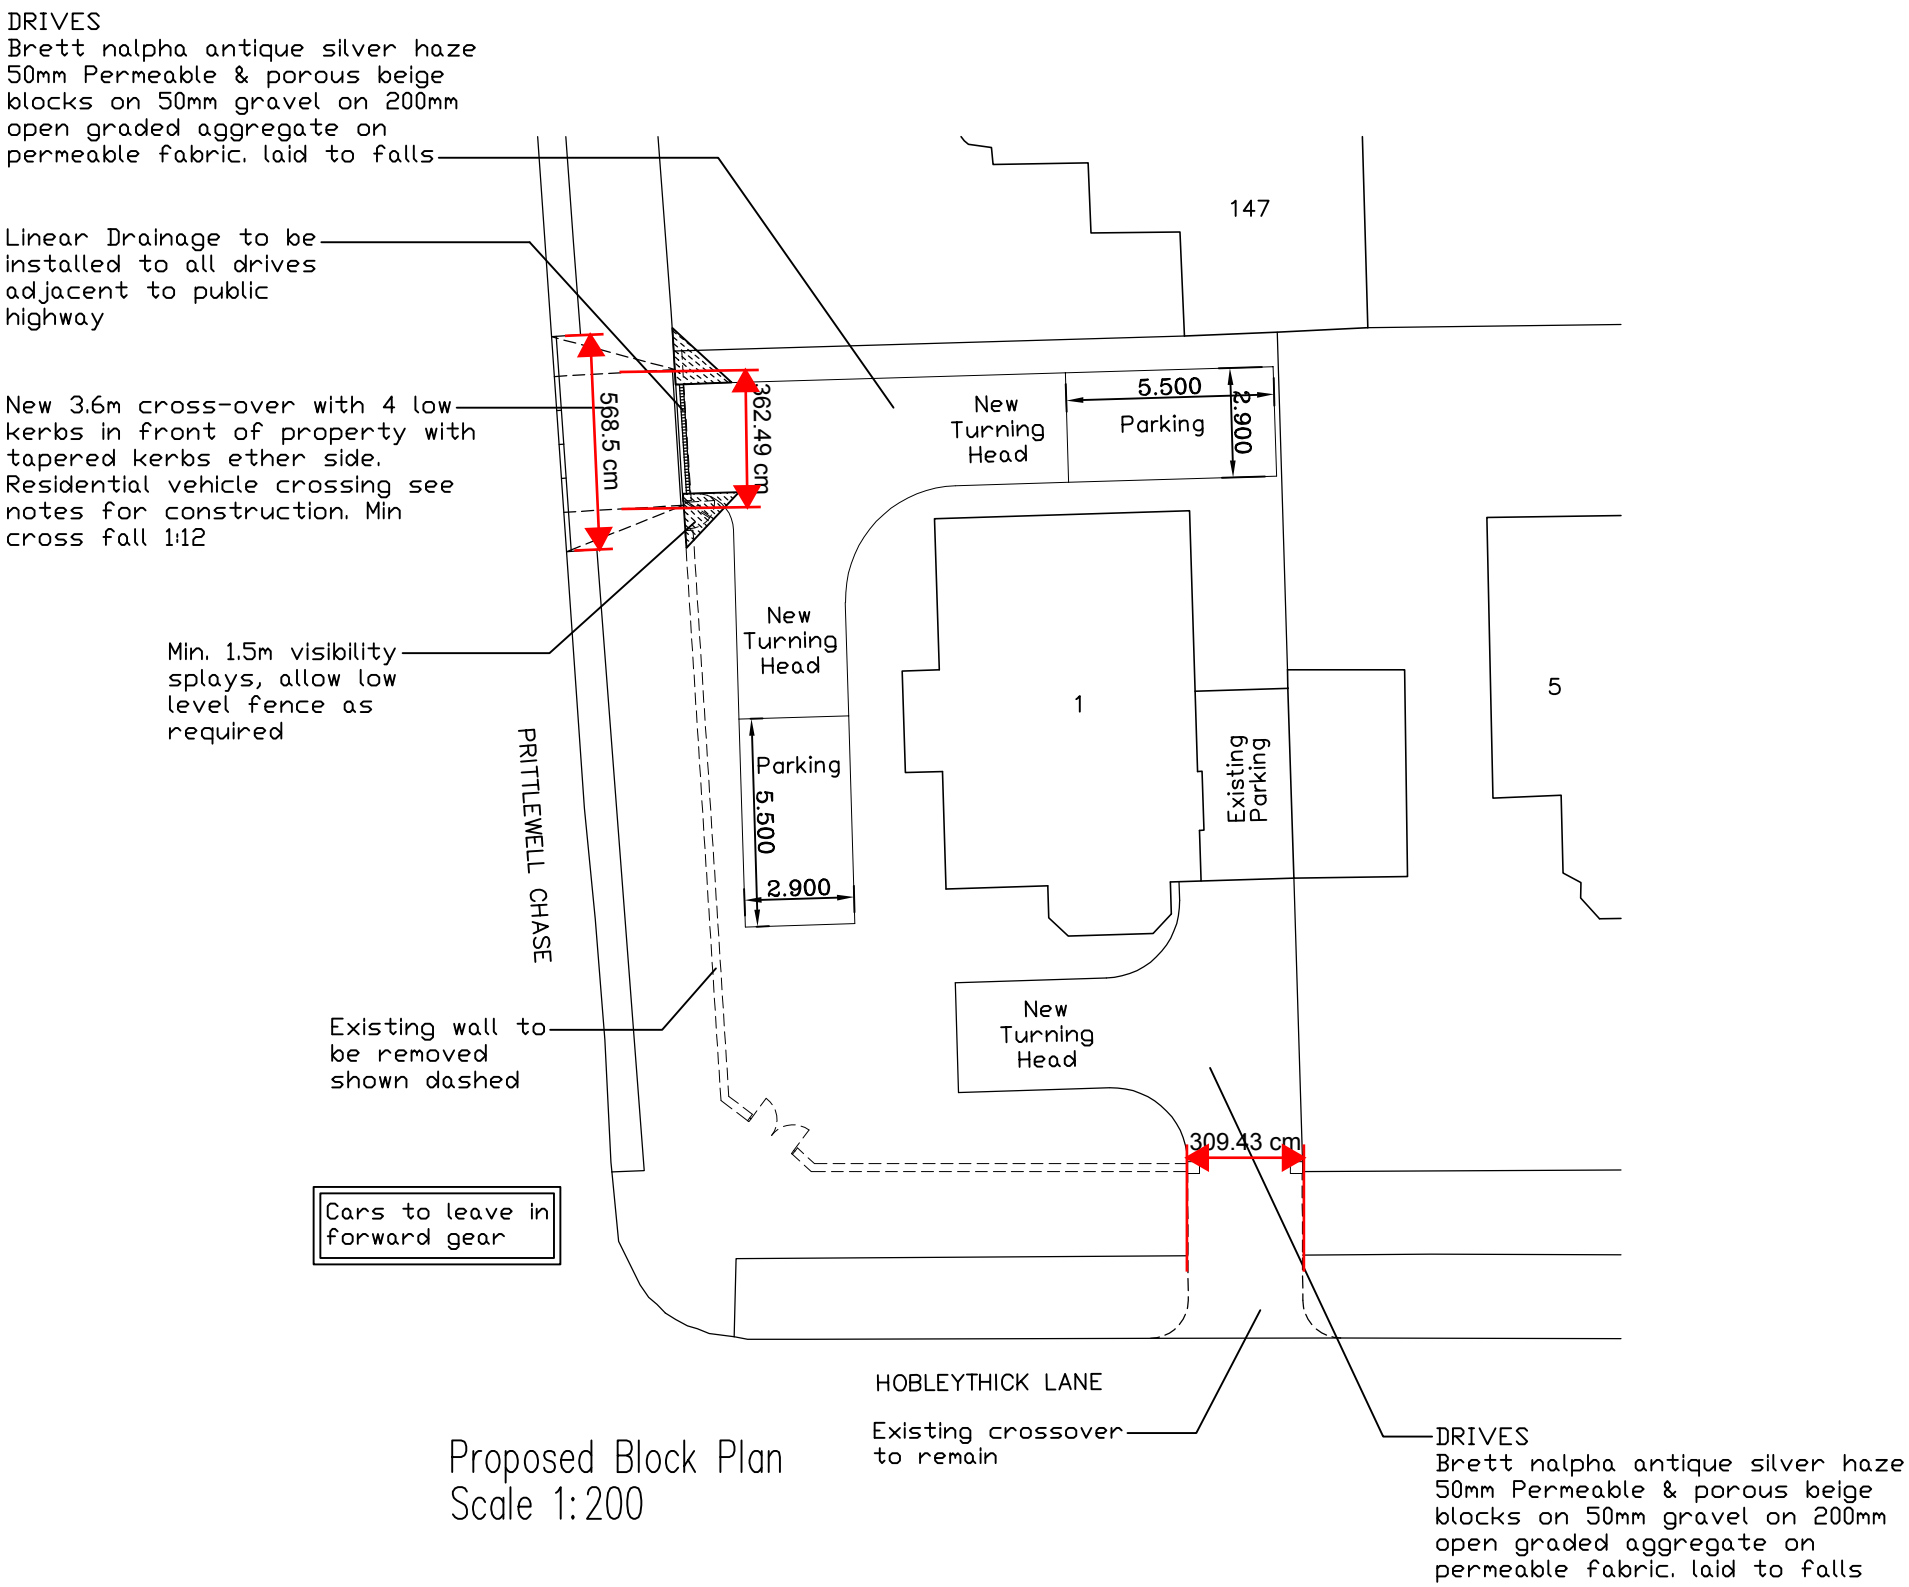


Proposed Block Plan
Scale 1:200

Vehicle crossing construction specification	
Residential Vehicle Crossing	
Sub Base	150mm Type 1 unbound mixture granular material to the specification of MCHW Clause 803
Binder	100mm AC 20 Dense Binder 100/150 Rec to BS EN 13108-1 Asphalt Concrete
Surface	25mm AC 6 Dense Surf 100/150 Rec to BS EN 13108-01 Asphalt Concrete

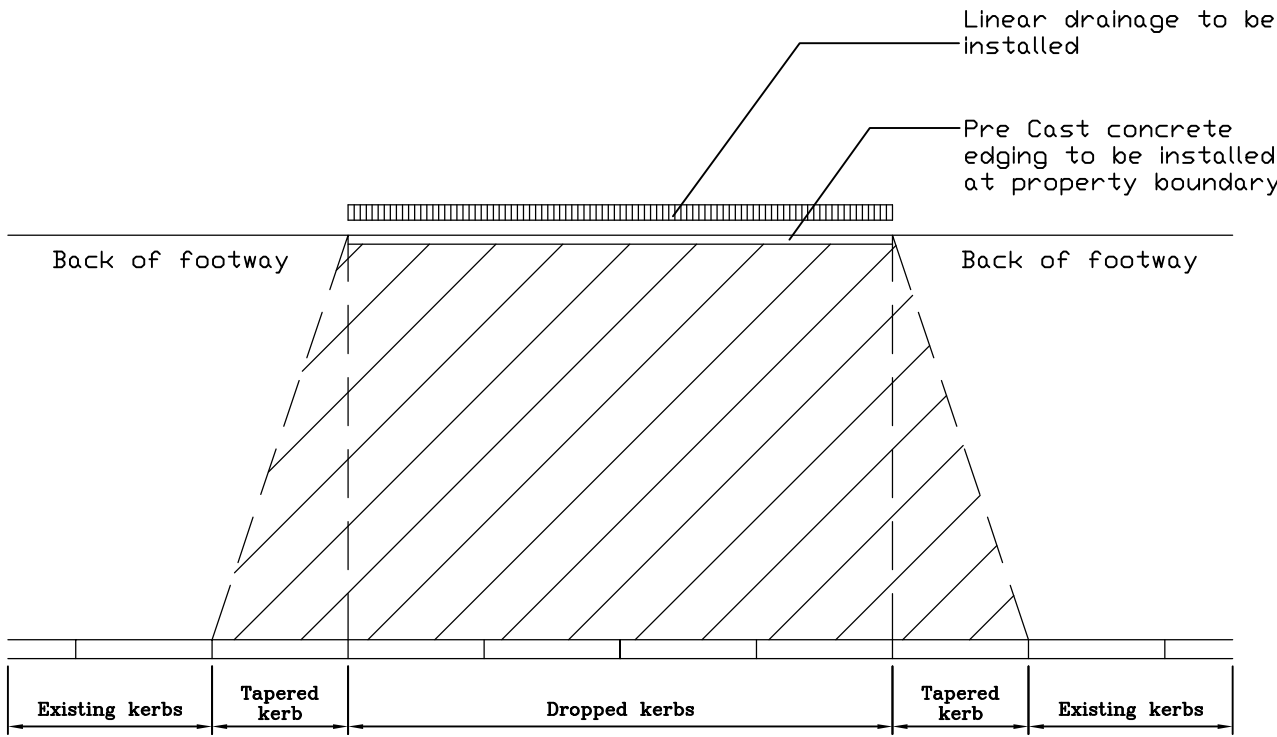

Typical Crossover Detail
Scale 1-50 @ A1

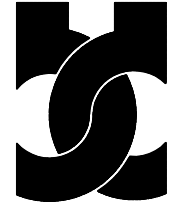PROJECT: 1 Holeythick Lane Westcliff-on-Sea SS0 ORP		 BRELEY DESIGN LTD Breley Design Ltd, Harrier House Aviation Way, Southend on Sea Essex SS2 6UN, England. Telephone: +44 (0)1702 543100 Facsimile: +44 (0)1702 543123 Email: info@breleydesign.com
TITLE: Existing & Proposed Layouts		
SCALE: As Shown	DATE: JAN 17	
Drawing No. 1289-01	REV. A	

Copyright of this drawing shall remain the property of Breley Design Limited. It may not be used in whole or part by any other parties for any other purpose without prior consent. All dimensions to be checked on site and any discrepancies reported to Breley Design Limited before work commences.