




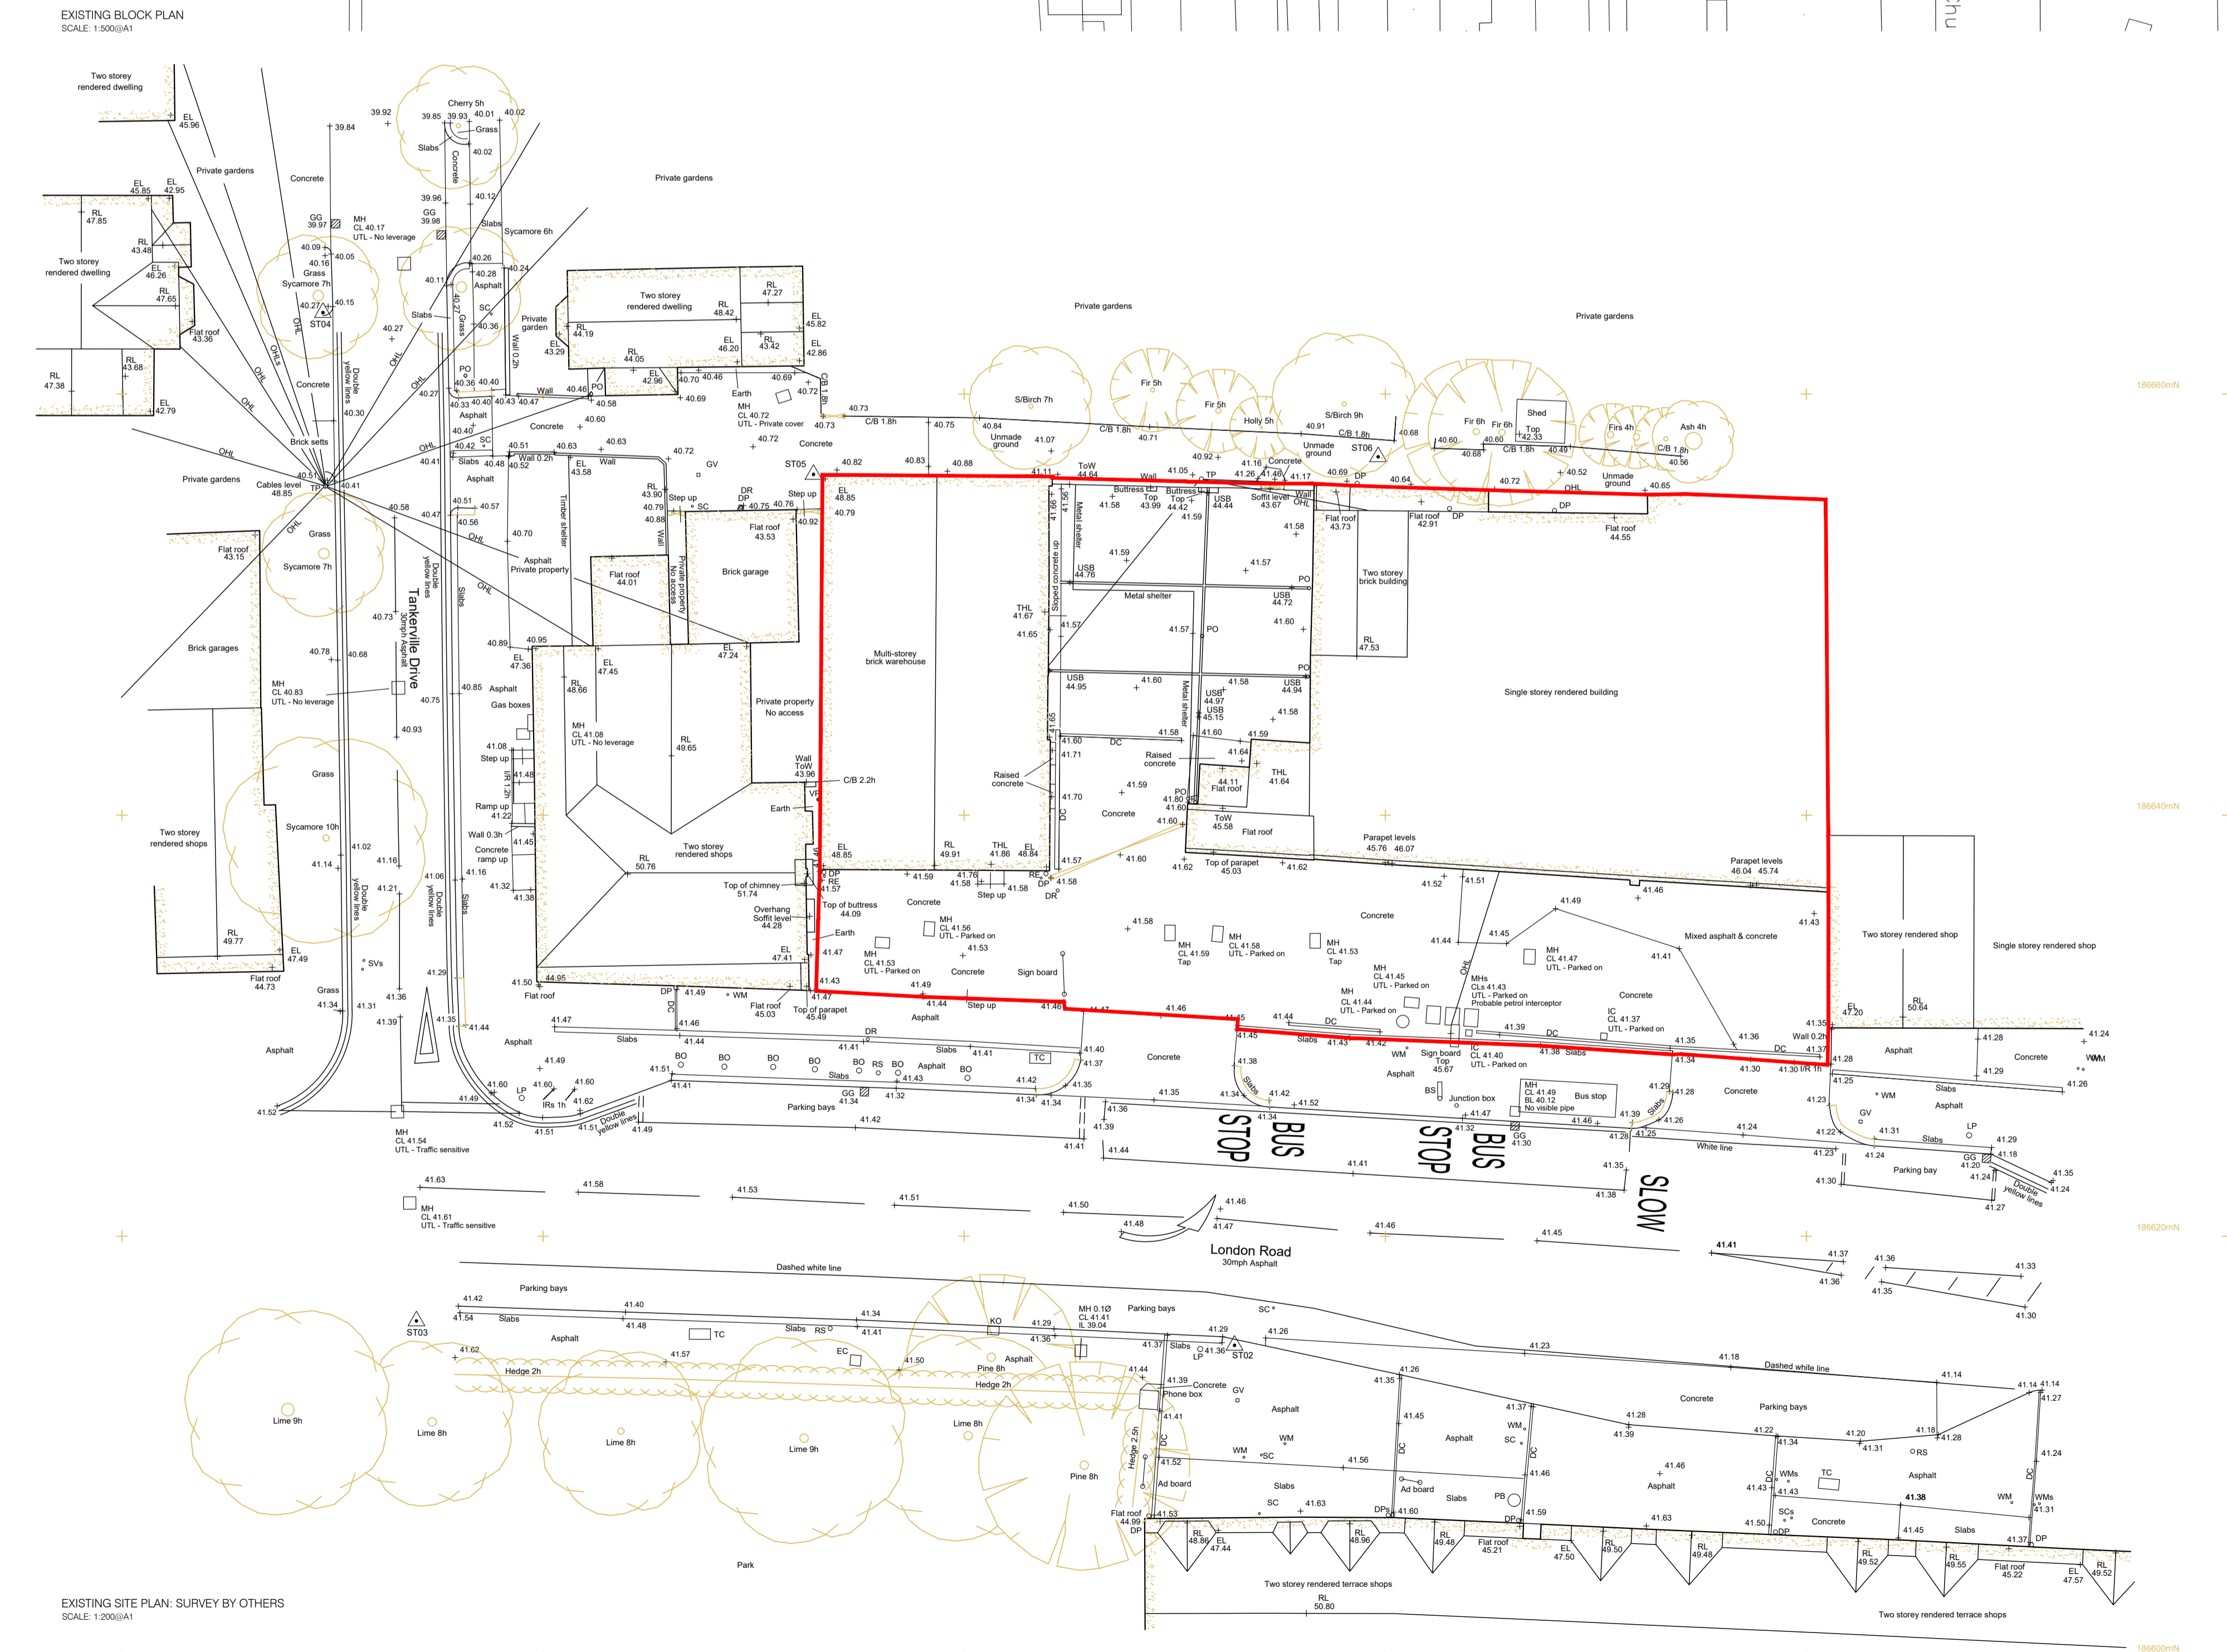

THIS DRAWING IS THE COPYRIGHT OF FRONT ARCHITECTURE LTD AND SHOULD NOT BE COPIED WITHOUT PRIOR WRITTEN CONSENT.
 CONTRACTORS ARE TO CHECK ALL LEVELS AND DIMENSIONS BEFORE WORK COMMENCES ON SITE AND ANY DISCREPANCIES ARE TO BE REFERRED TO FRONT ARCHITECTURE.
 DO NOT SCALE. WORK TO FIGURED DIMENSIONS ONLY.

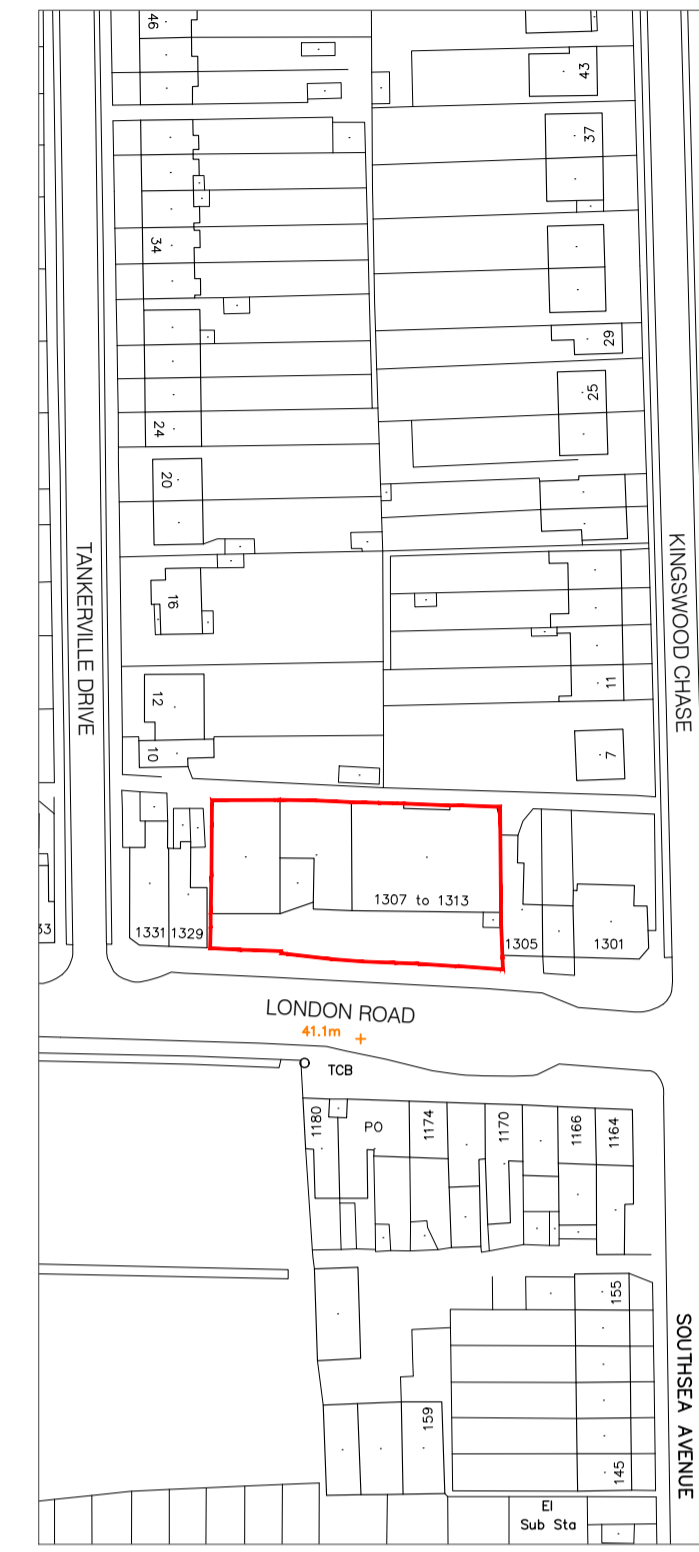

PROPOSED LOCATION PLAN
SCALE: 1:1200@A1

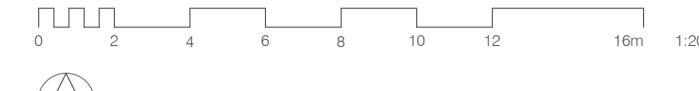

P1	21.09.2016	PRELIMINARY ISSUE	MCL
REV.	DATE	AMENDMENT	DRAWN

PROJECT
MIXED-USE REDEVELOPMENT
 1307 LONDON ROAD,
 LEIGH-ON-SEA,
 ESSEX. SS9 3JJ

DRAWING TITLE
EXISTING SITE SURVEY AND BLOCK PLAN

CLIENT DOVE JEFFERY HOMES		
DRAWN MCL	PROJECT NO. 16.563	DRAWING NO. 001
CHECKED	SCALE 1:200 @A1	
DATE 21. SEPTEMBER 2016	REVISION	P1