



114-120 BROADWAY, LEIGH-ON-SEA.

MIXED-USE SCHEME: 445SQ.M COMMERCIAL SPACE + 20NO. APARTMENTS.


SCALE BAR 1:100

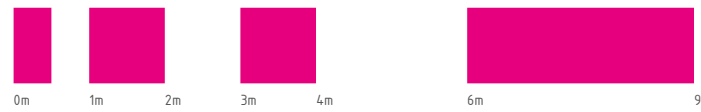

AS PROPOSED: ELEVATION AA.


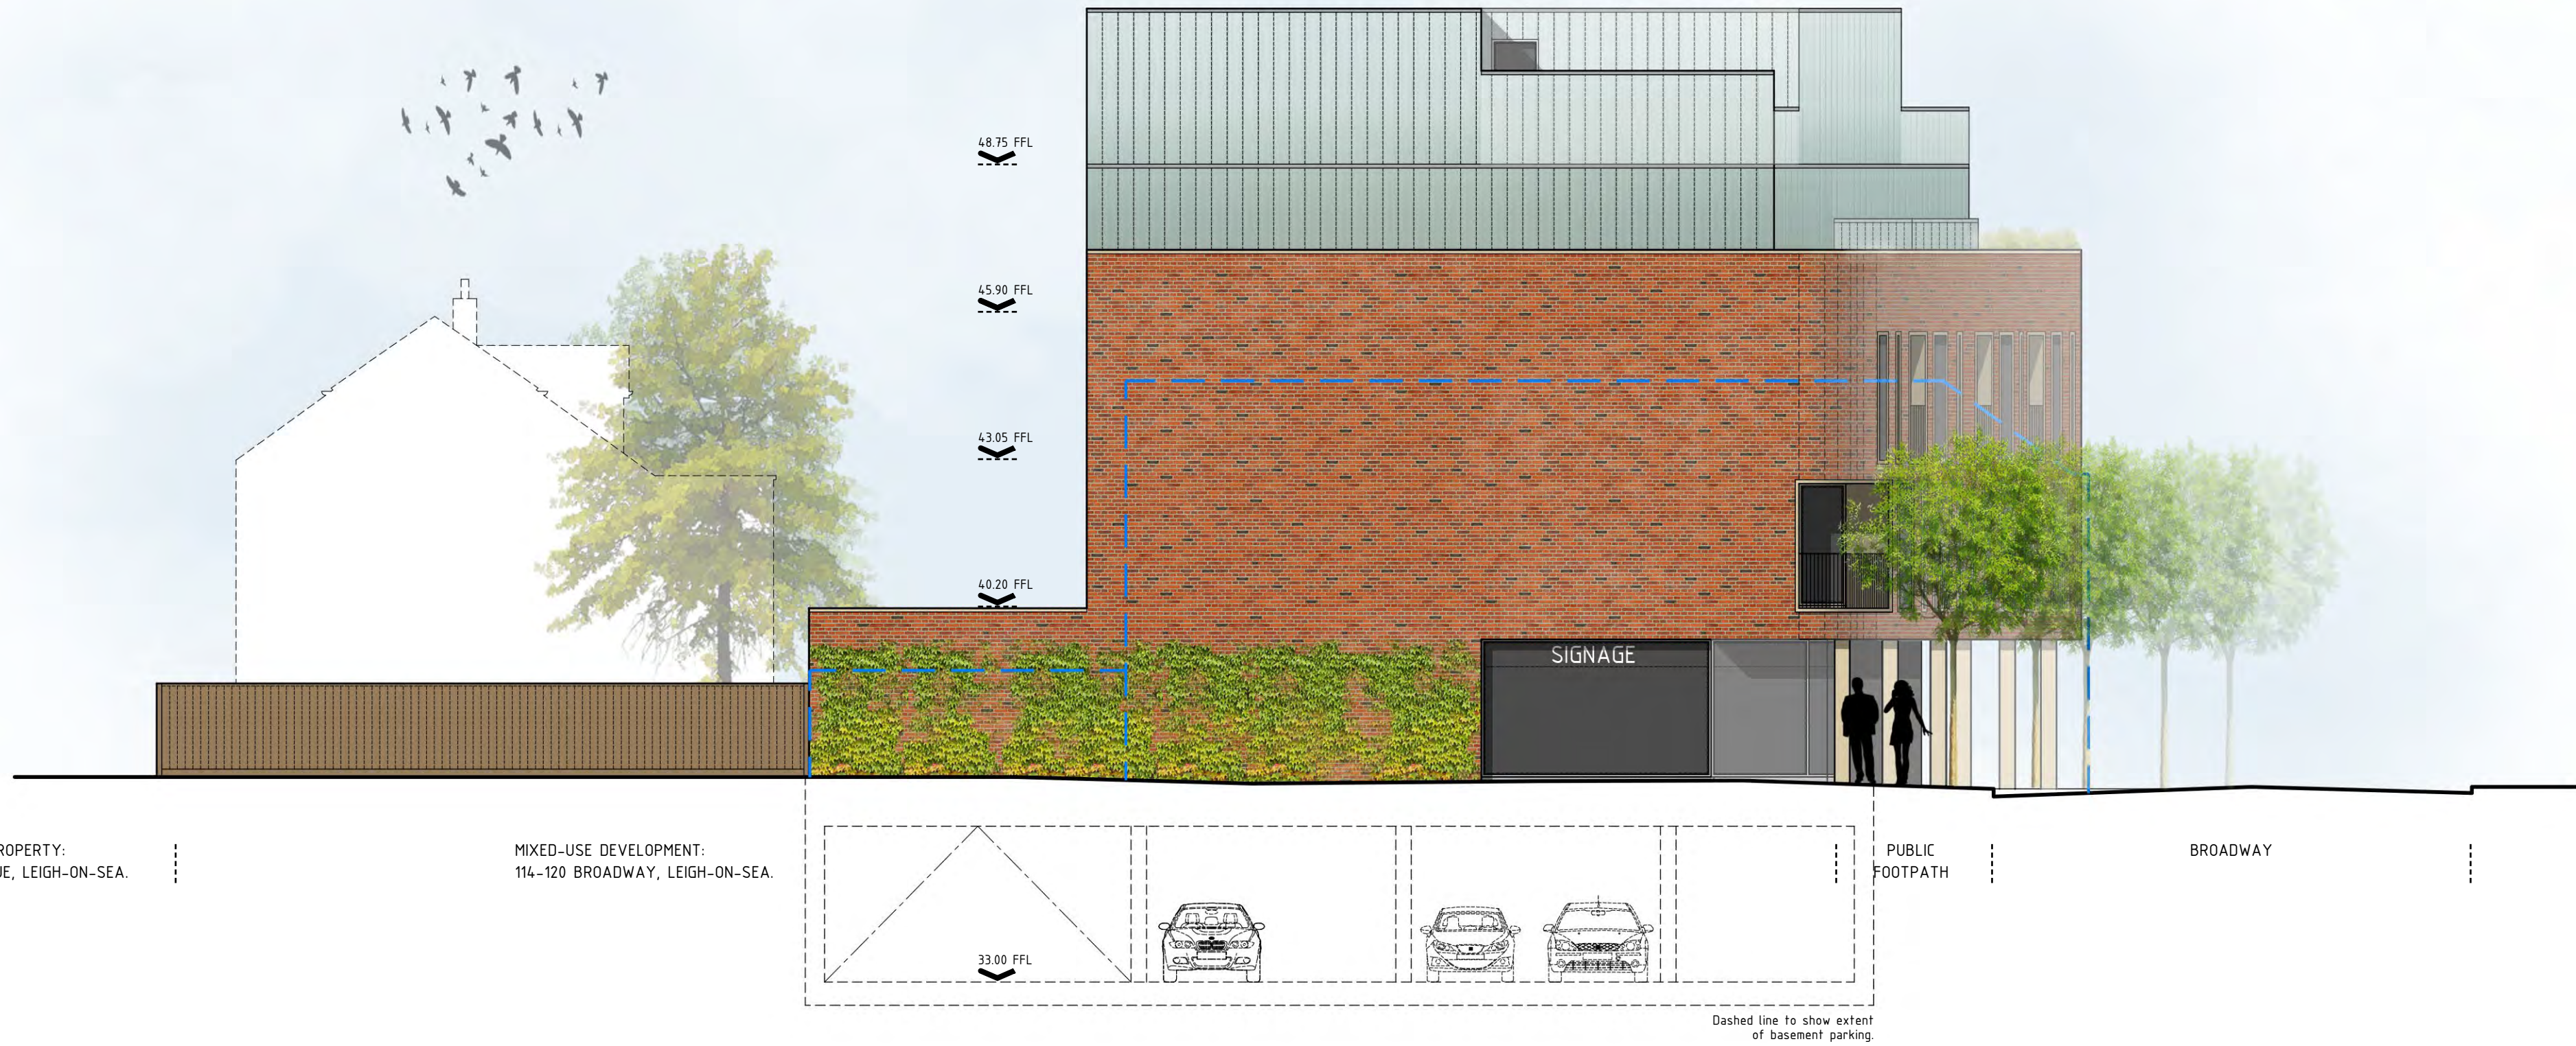


AS PROPOSED: ELEVATION BB.

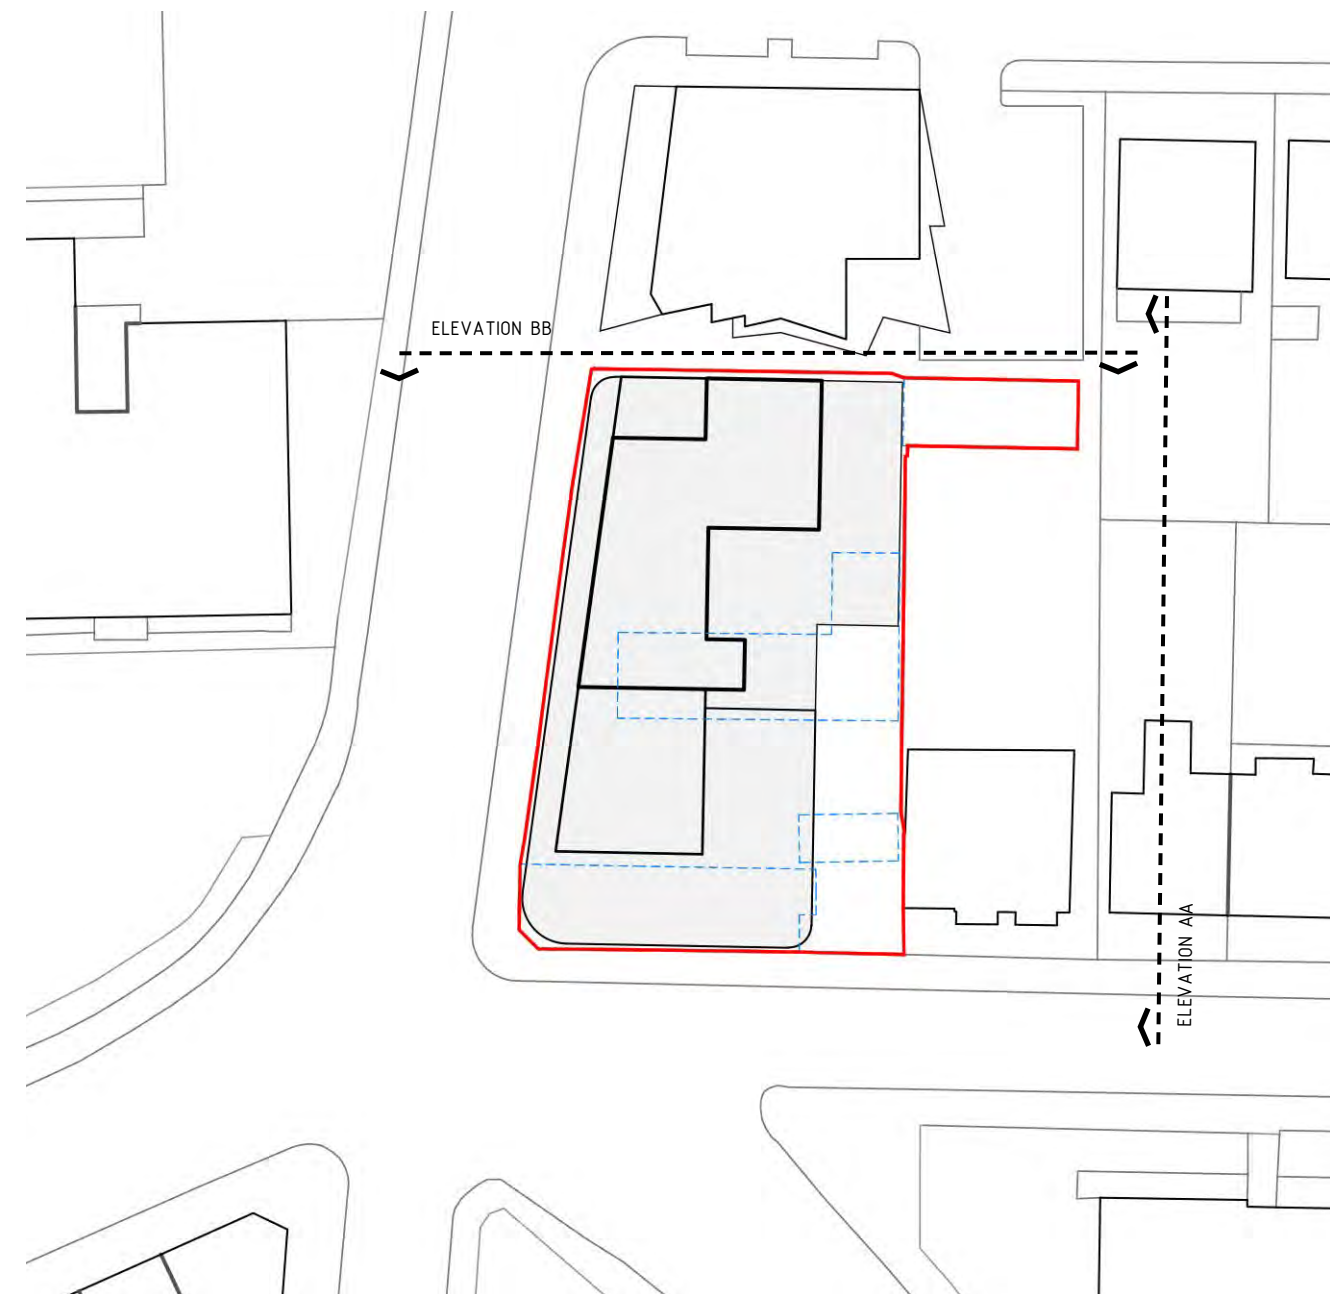

AS PROPOSED: Key Plan

SCALE BAR 1:500

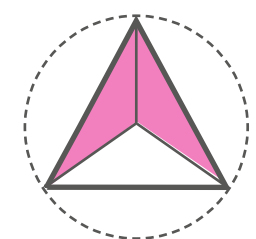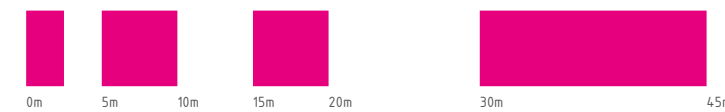

MATERIAL PALLETTE:



DAVID PLANT
ARCHITECTURE LTD

PROJECT
MIXED-USE DEVELOPMENT

DRAWING
AS PROPOSED
ELEVATIONS

CLIENT
PLAISTOW BROADWAY FILLING STATIONS LTD

ADDRESS
114 - 120 BROADWAY
LEIGH-ON-SEA
ESSEX
SS9 1AA

DATE: 05.08.2016 SCALE: 1:100 @ A1 DRAWN: JB CHECK: JB
PROJECT NO. DWG NO. REVISION:

369.206.01

ISSUE STATUS
PLANNING

e studio@daparchitecture.co.uk t (0844) 854 9007
www.daparchitecture.co.uk

LONDON BIRMINGHAM ESSEX

GENERAL NOTES:

THE COPYRIGHT IN ALL DESIGNS, DRAWINGS, SCHEDULES, SPECIFICATIONS AND ANY OTHER DOCUMENTATION PREPARED BY DAVID PLANT ARCHITECTURE LTD IN RELATION TO THIS PROJECT SHALL REMAIN THE PROPERTY OF DAVID PLANT ARCHITECTURE LTD AND MUST NOT BE REISSUED, LOANED OR COPIED WITHOUT PRIOR WRITTEN CONSENT.

THIS DRAWING IS TO BE READ IN CONJUNCTION WITH ALL ARCHITECT'S DRAWINGS, SCHEDULES AND SPECIFICATIONS, AND ALL RELEVANT CONSULTANTS AND / OR SPECIALIST'S INFORMATION RELATING TO THE PROJECT. REFER ALL DISCREPANCIES TO DAVID PLANT ARCHITECTURE LTD.