
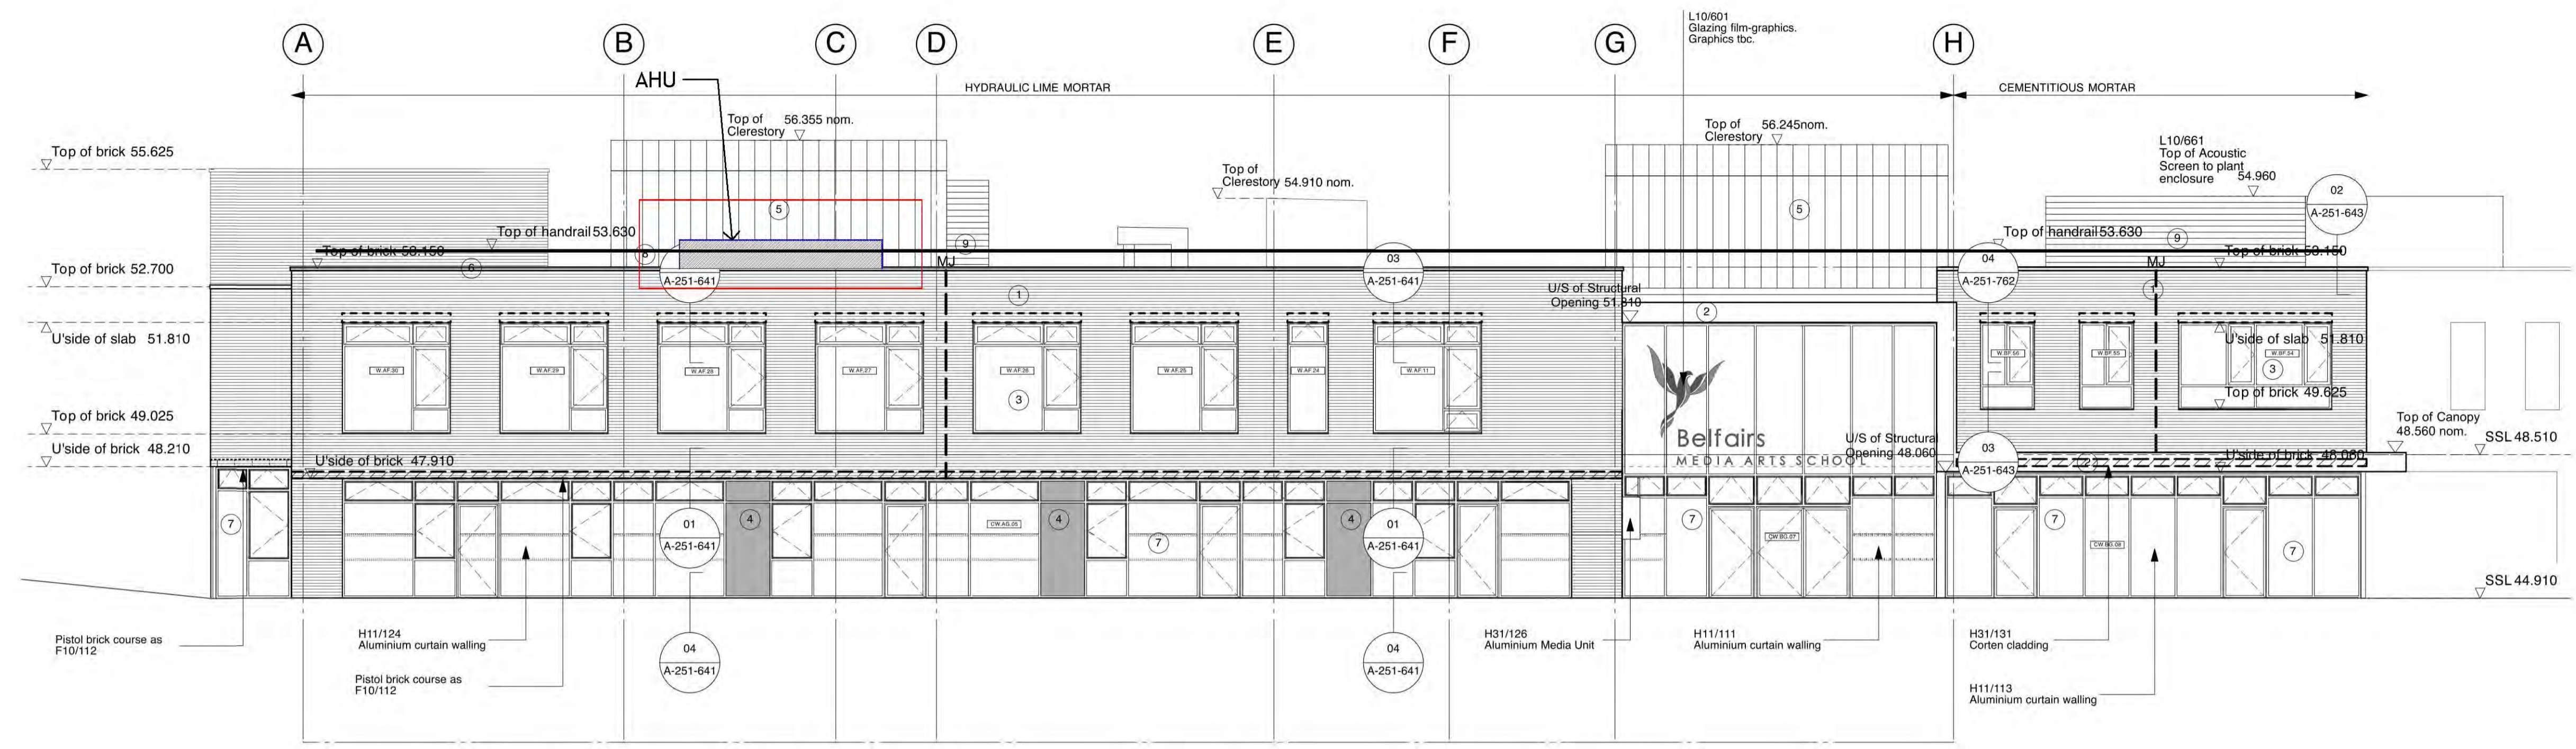



NOTES:
DO NOT SCALE FROM THIS DRAWING. ALL LEVELS, ANGLES AND DIMENSIONS TO BE CHECKED ON SITE PRIOR TO COMMENCEMENT OF WORKS.

THIS DRAWING IS TO BE READ IN CONJUNCTION WITH ALL RELEVANT STRUCTURAL ENGINEERS AND MECHANICAL AND ELECTRICAL ENGINEERS DRAWINGS, DETAILS AND SPECIFICATIONS.

Revisions:
/ Issued for Planning 09/04/18

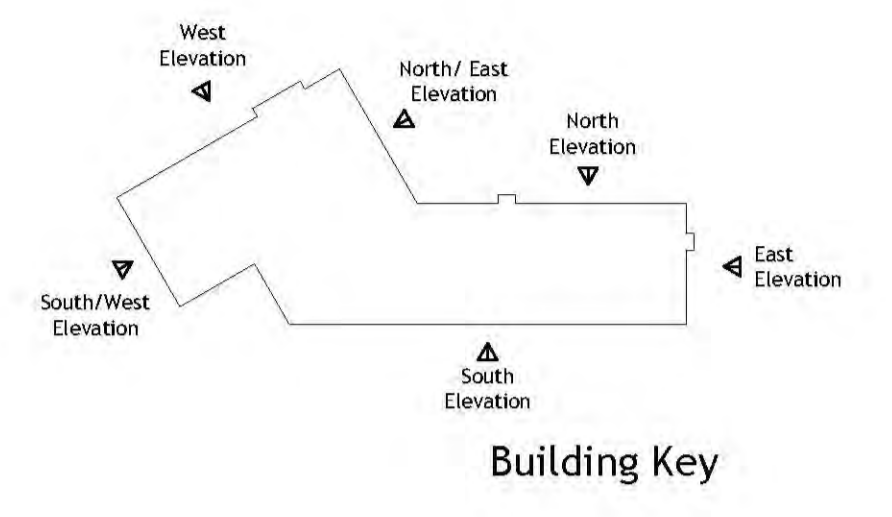

01 SOUTH WEST
Elevation

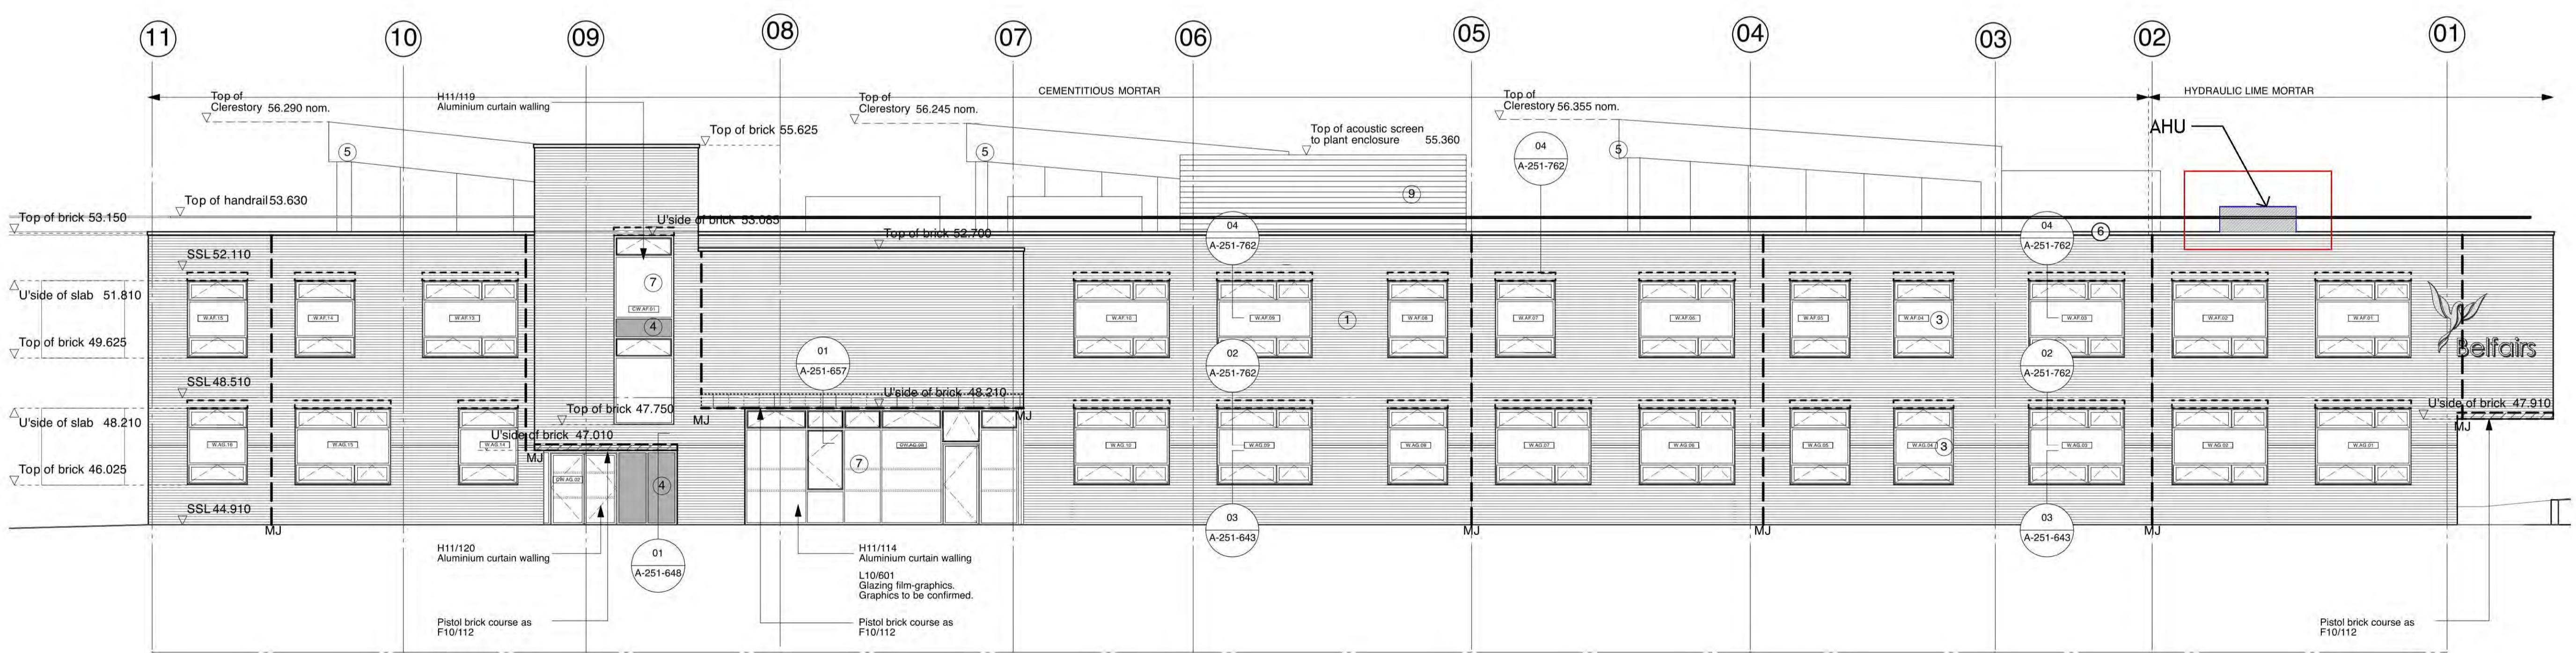

03 NORTH WEST
Elevation

Status:
Planning



Client:
Belfairs Academy
Part of the LEGRA Trust

Project:
2FE Expansion
Belfairs Academy
Highlands Boulevard
Leigh-On-Sea
Essex S59 3TG

Title:
Proposed AHU Position on Elevations
South West & North West

Scale @A1: Date: Drawn: Checked:
1:100 Apr/18 Cj

Drawing no.: Revision:
BA / P18-099-401 /