

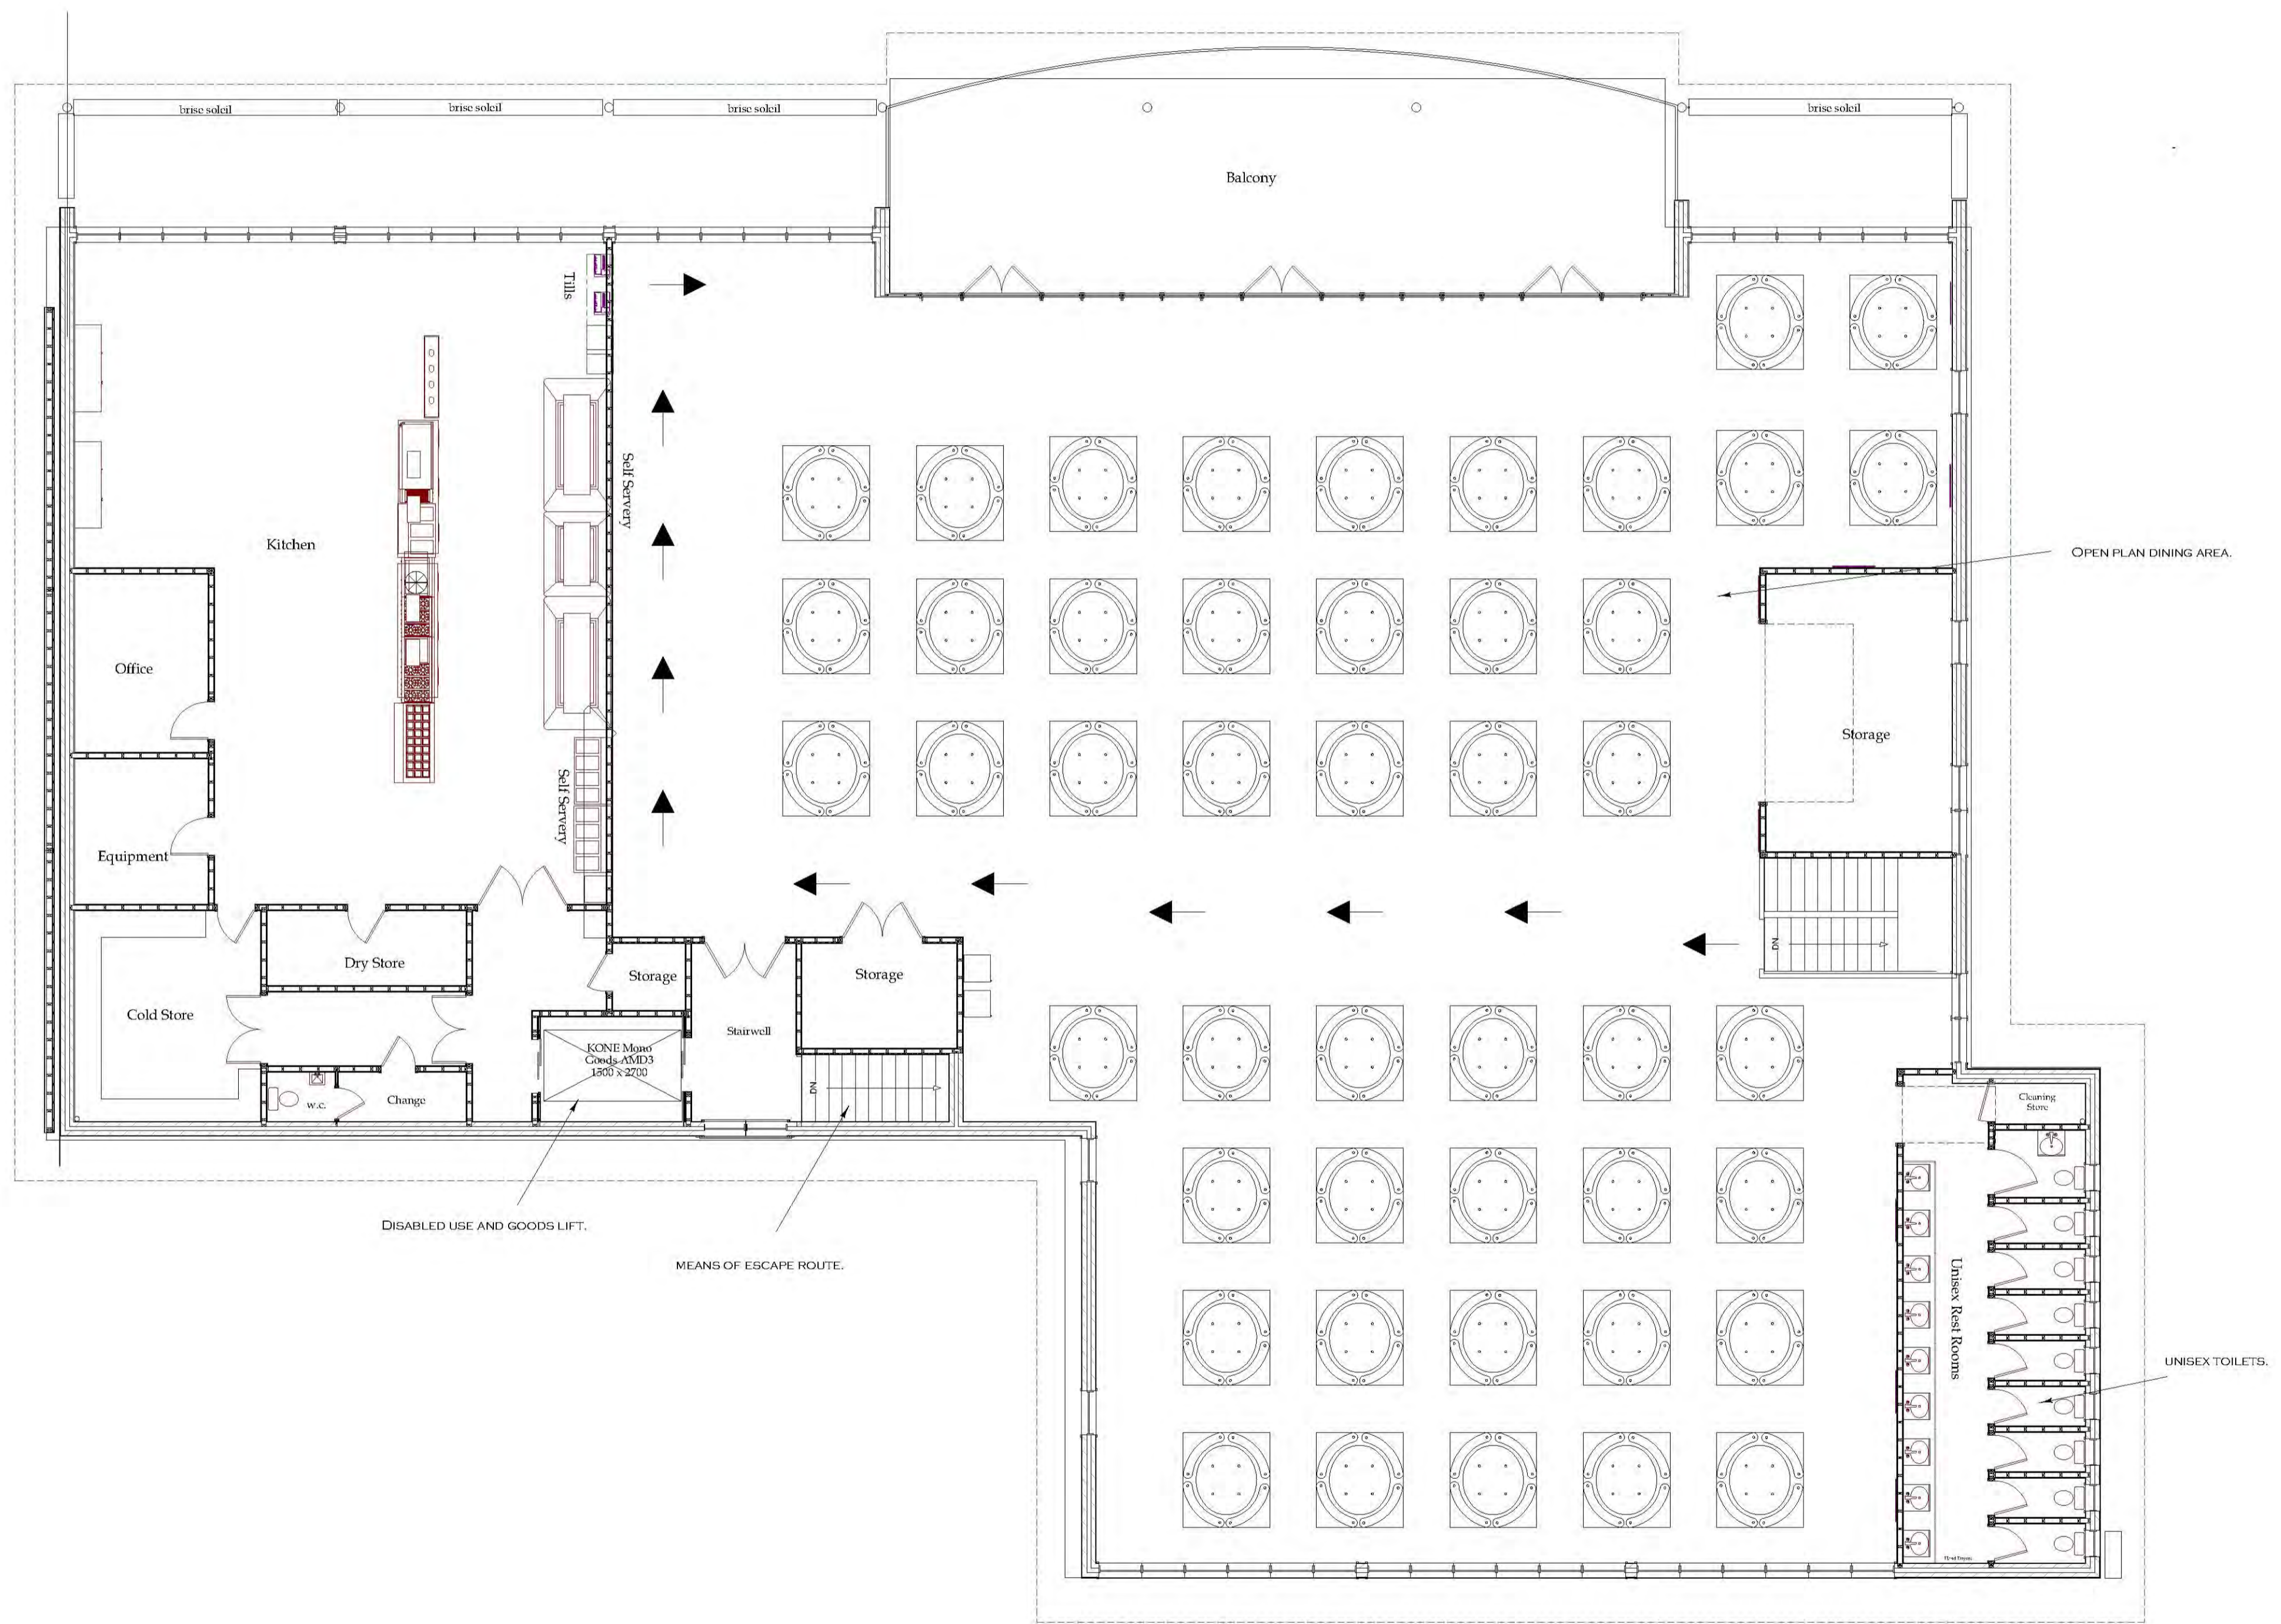


PROPOSED PLANS

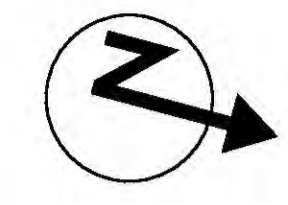

PROPOSED FIRST FLOOR LAYOUT 1:100

NOTES
 THIS DRAWING MAY NOT BE COPIED,
 REPRODUCED FOR ANY REASON WHATSOEVER
 WITHOUT WRITTEN PERMISSION FROM THE
 DRAUGHTSMAN.
 ALL DIMENSIONS SHOULD BE CHECKED ON SITE.
 ANY ERRORS SHOULD BE REPORTED TO THE
 DRAUGHTSMAN IMMEDIATELY.

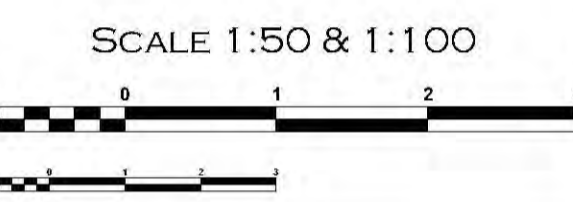

PROCESS
 PLANNING PERMISSION

The Draughtsman
 ARCHITECTURAL
 E-MAIL: NICK@THEDRAUGHTSMAN.CO.UK
 WEB: WWW.THEDRAUGHTSMAN.CO.UK

DRAWN BY
 N. KENNEY
 01702 295653

CLIENT
 SHOEURNESS
 HIGH SCHOOL

SITE ADDRESS
 CAULFIELD ROAD
 SHOEURNESS
 ESSEX SS3 9LL

DEVELOPMENT
 PROPOSED
 CLASSROOMS &
 DINING HALL

DRAWING TITLE
 PROPOSED FIRST
 FLOOR LAYOUT

SCALE SHEET A1	DATE
1:100	06/02/2017

DWNG NO	REV	
SHS/NAK/03	B	
JOB No	623	

