



PROPOSED PLANS

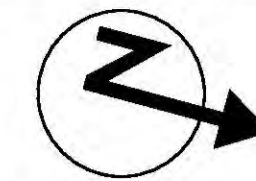

NOTES
 THIS DRAWING MAY NOT BE COPIED, REPRODUCED FOR ANY REASON WHATSOEVER WITHOUT WRITTEN PERMISSION FROM THE DRAUGHTSMAN. ALL DIMENSIONS SHOULD BE CHECKED ON SITE. ANY ERRORS SHOULD BE REPORTED TO THE DRAUGHTSMAN IMMEDIATELY.

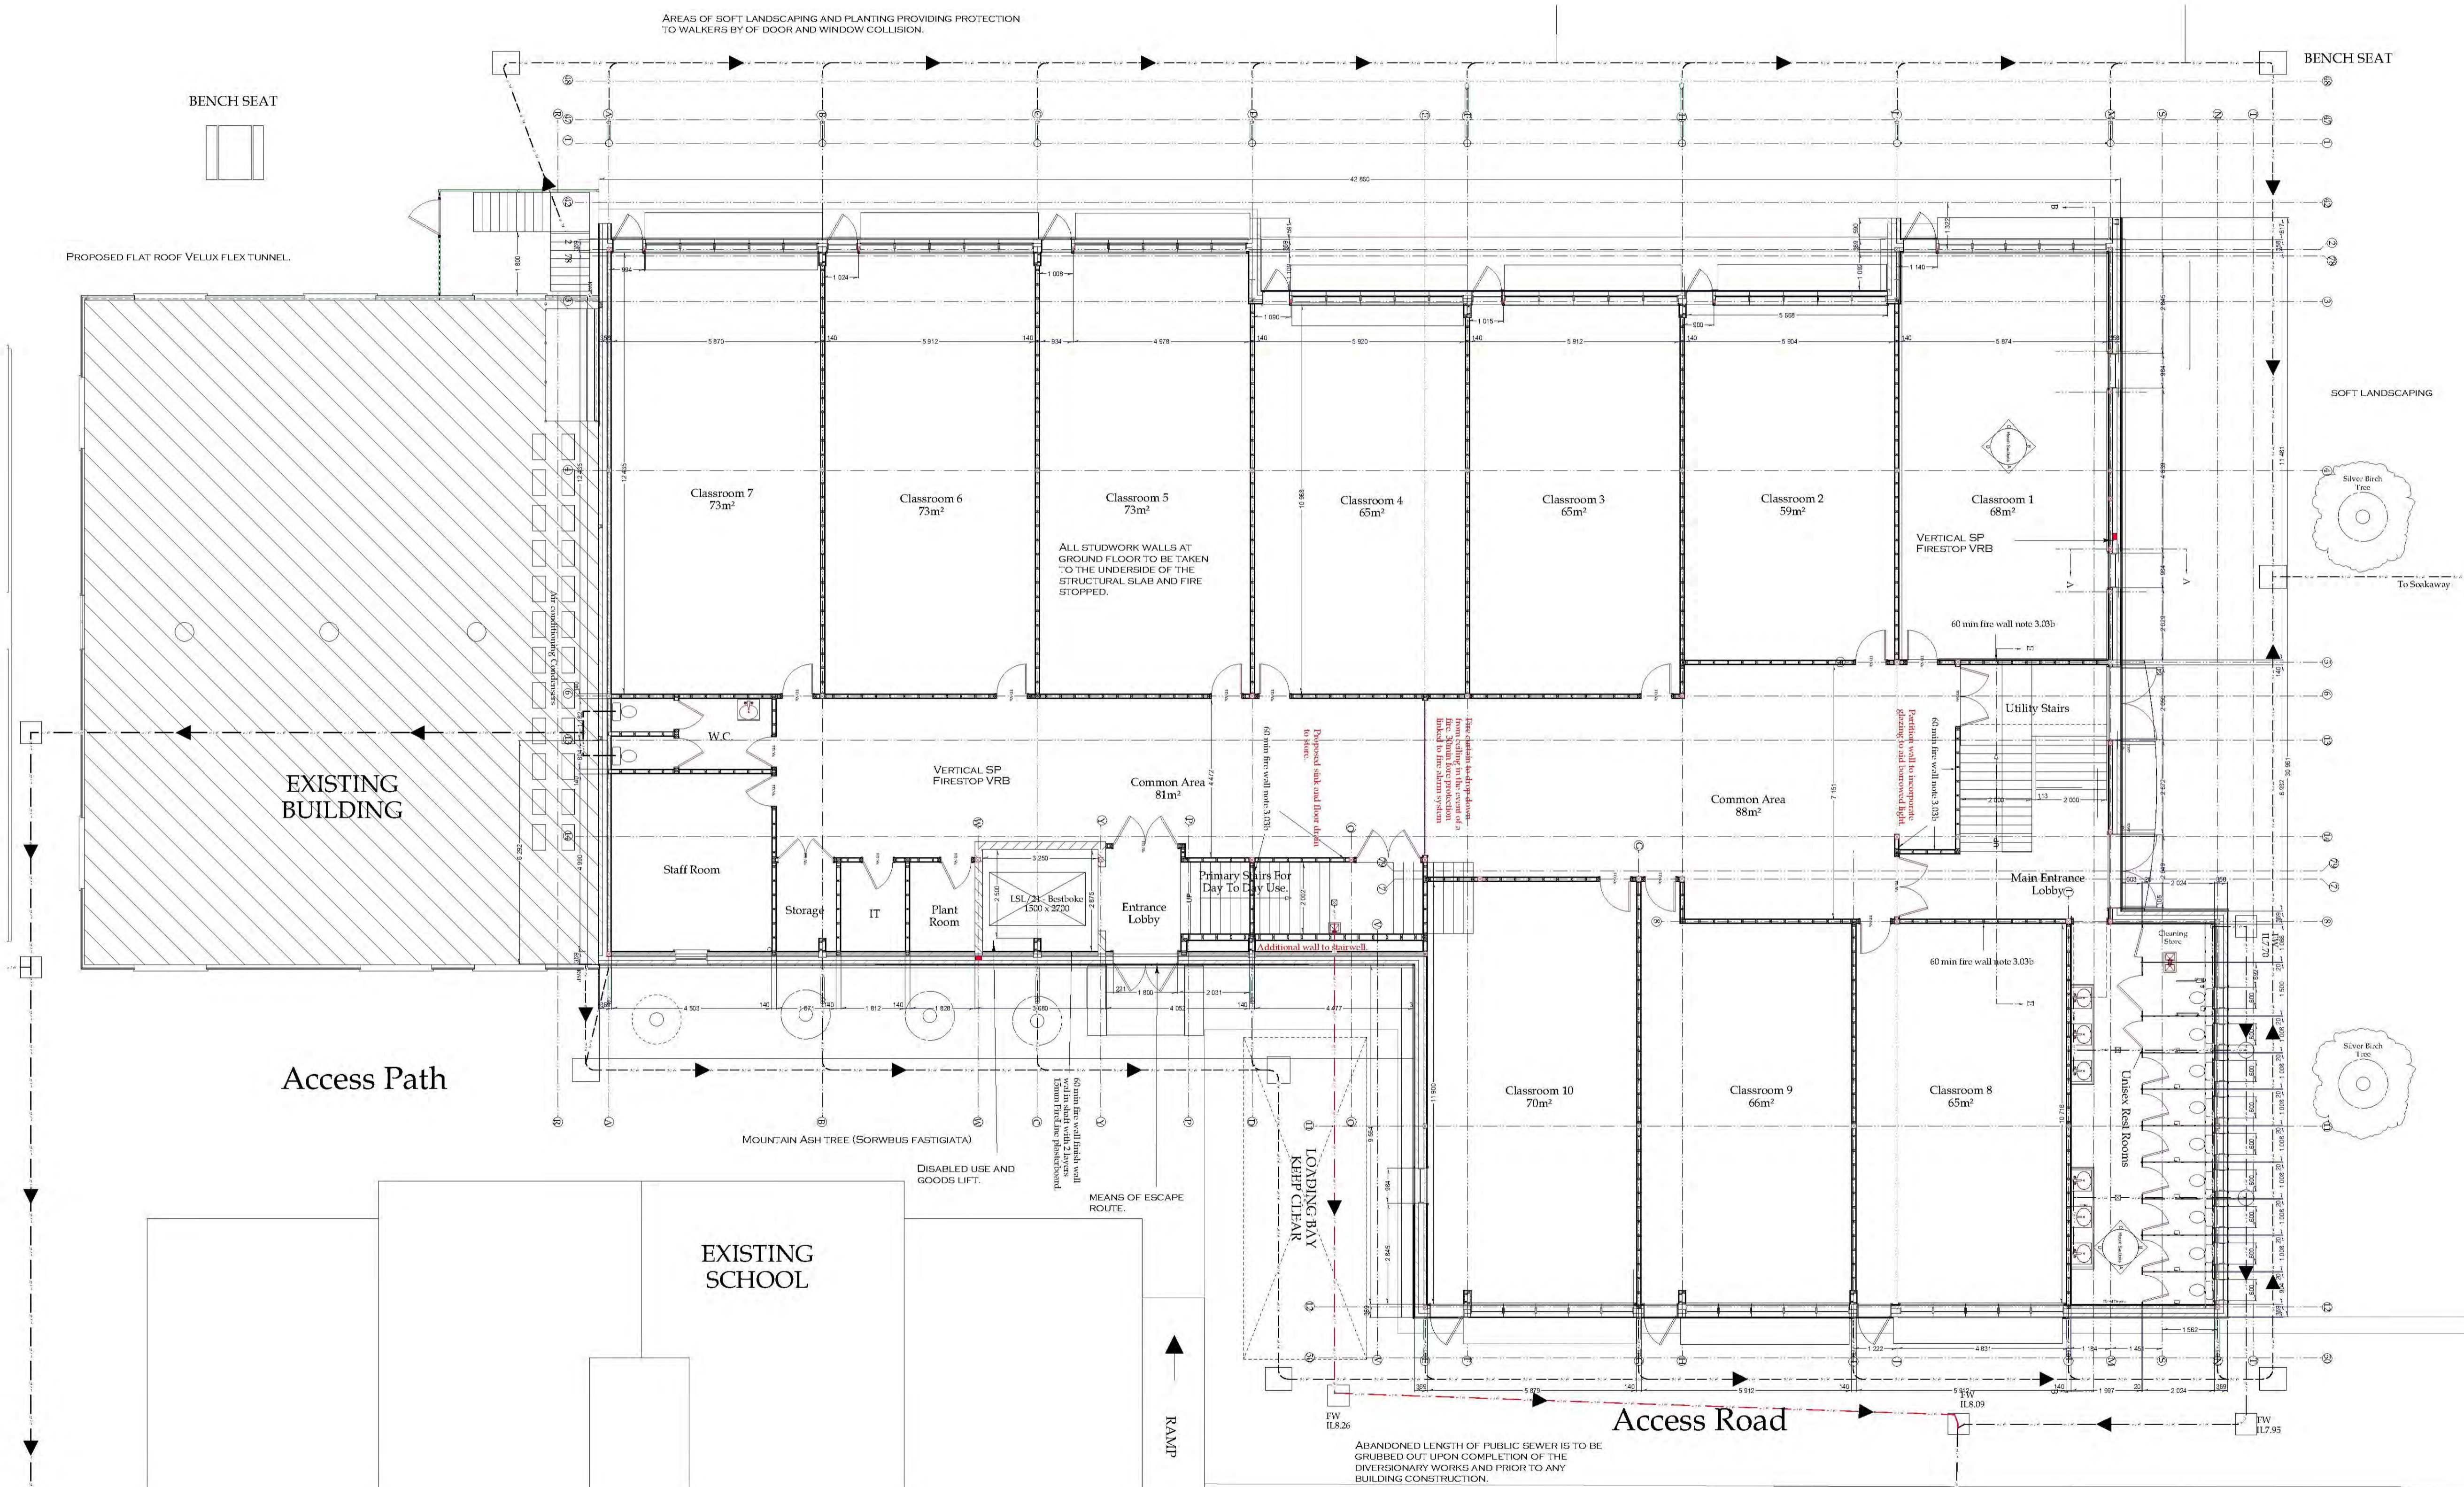

SCALE 1:50 & 1:100

PROCESS
CONSTRUCTION DRAWINGS

The Draughtsman
 ARCHITECTURAL
 E-MAIL: NICK@THEDRAUGHTSMAN.CO.UK
 WEB: WWW.THEDRAUGHTSMAN.CO.UK

DRAWN BY
N. KENNEY
 01702 295653

CLIENT
SHOEBURNESS HIGH SCHOOL

SITE ADDRESS
**CAULFIELD ROAD
 SHOEBURNESS
 ESSEX SS3 9LL**

DEVELOPMENT
PROPOSED CLASSROOMS & DINING HALL

DRAWING TITLE
PROPOSED GROUND FLOOR LAYOUT

SCALE SHEET A1
 1:100

DATE
 22/03/2018

DWNG No
SHS/NAK/2

REV
N

JOB No
623

PROPOSED GROUND FLOOR LAYOUT
 1:100