
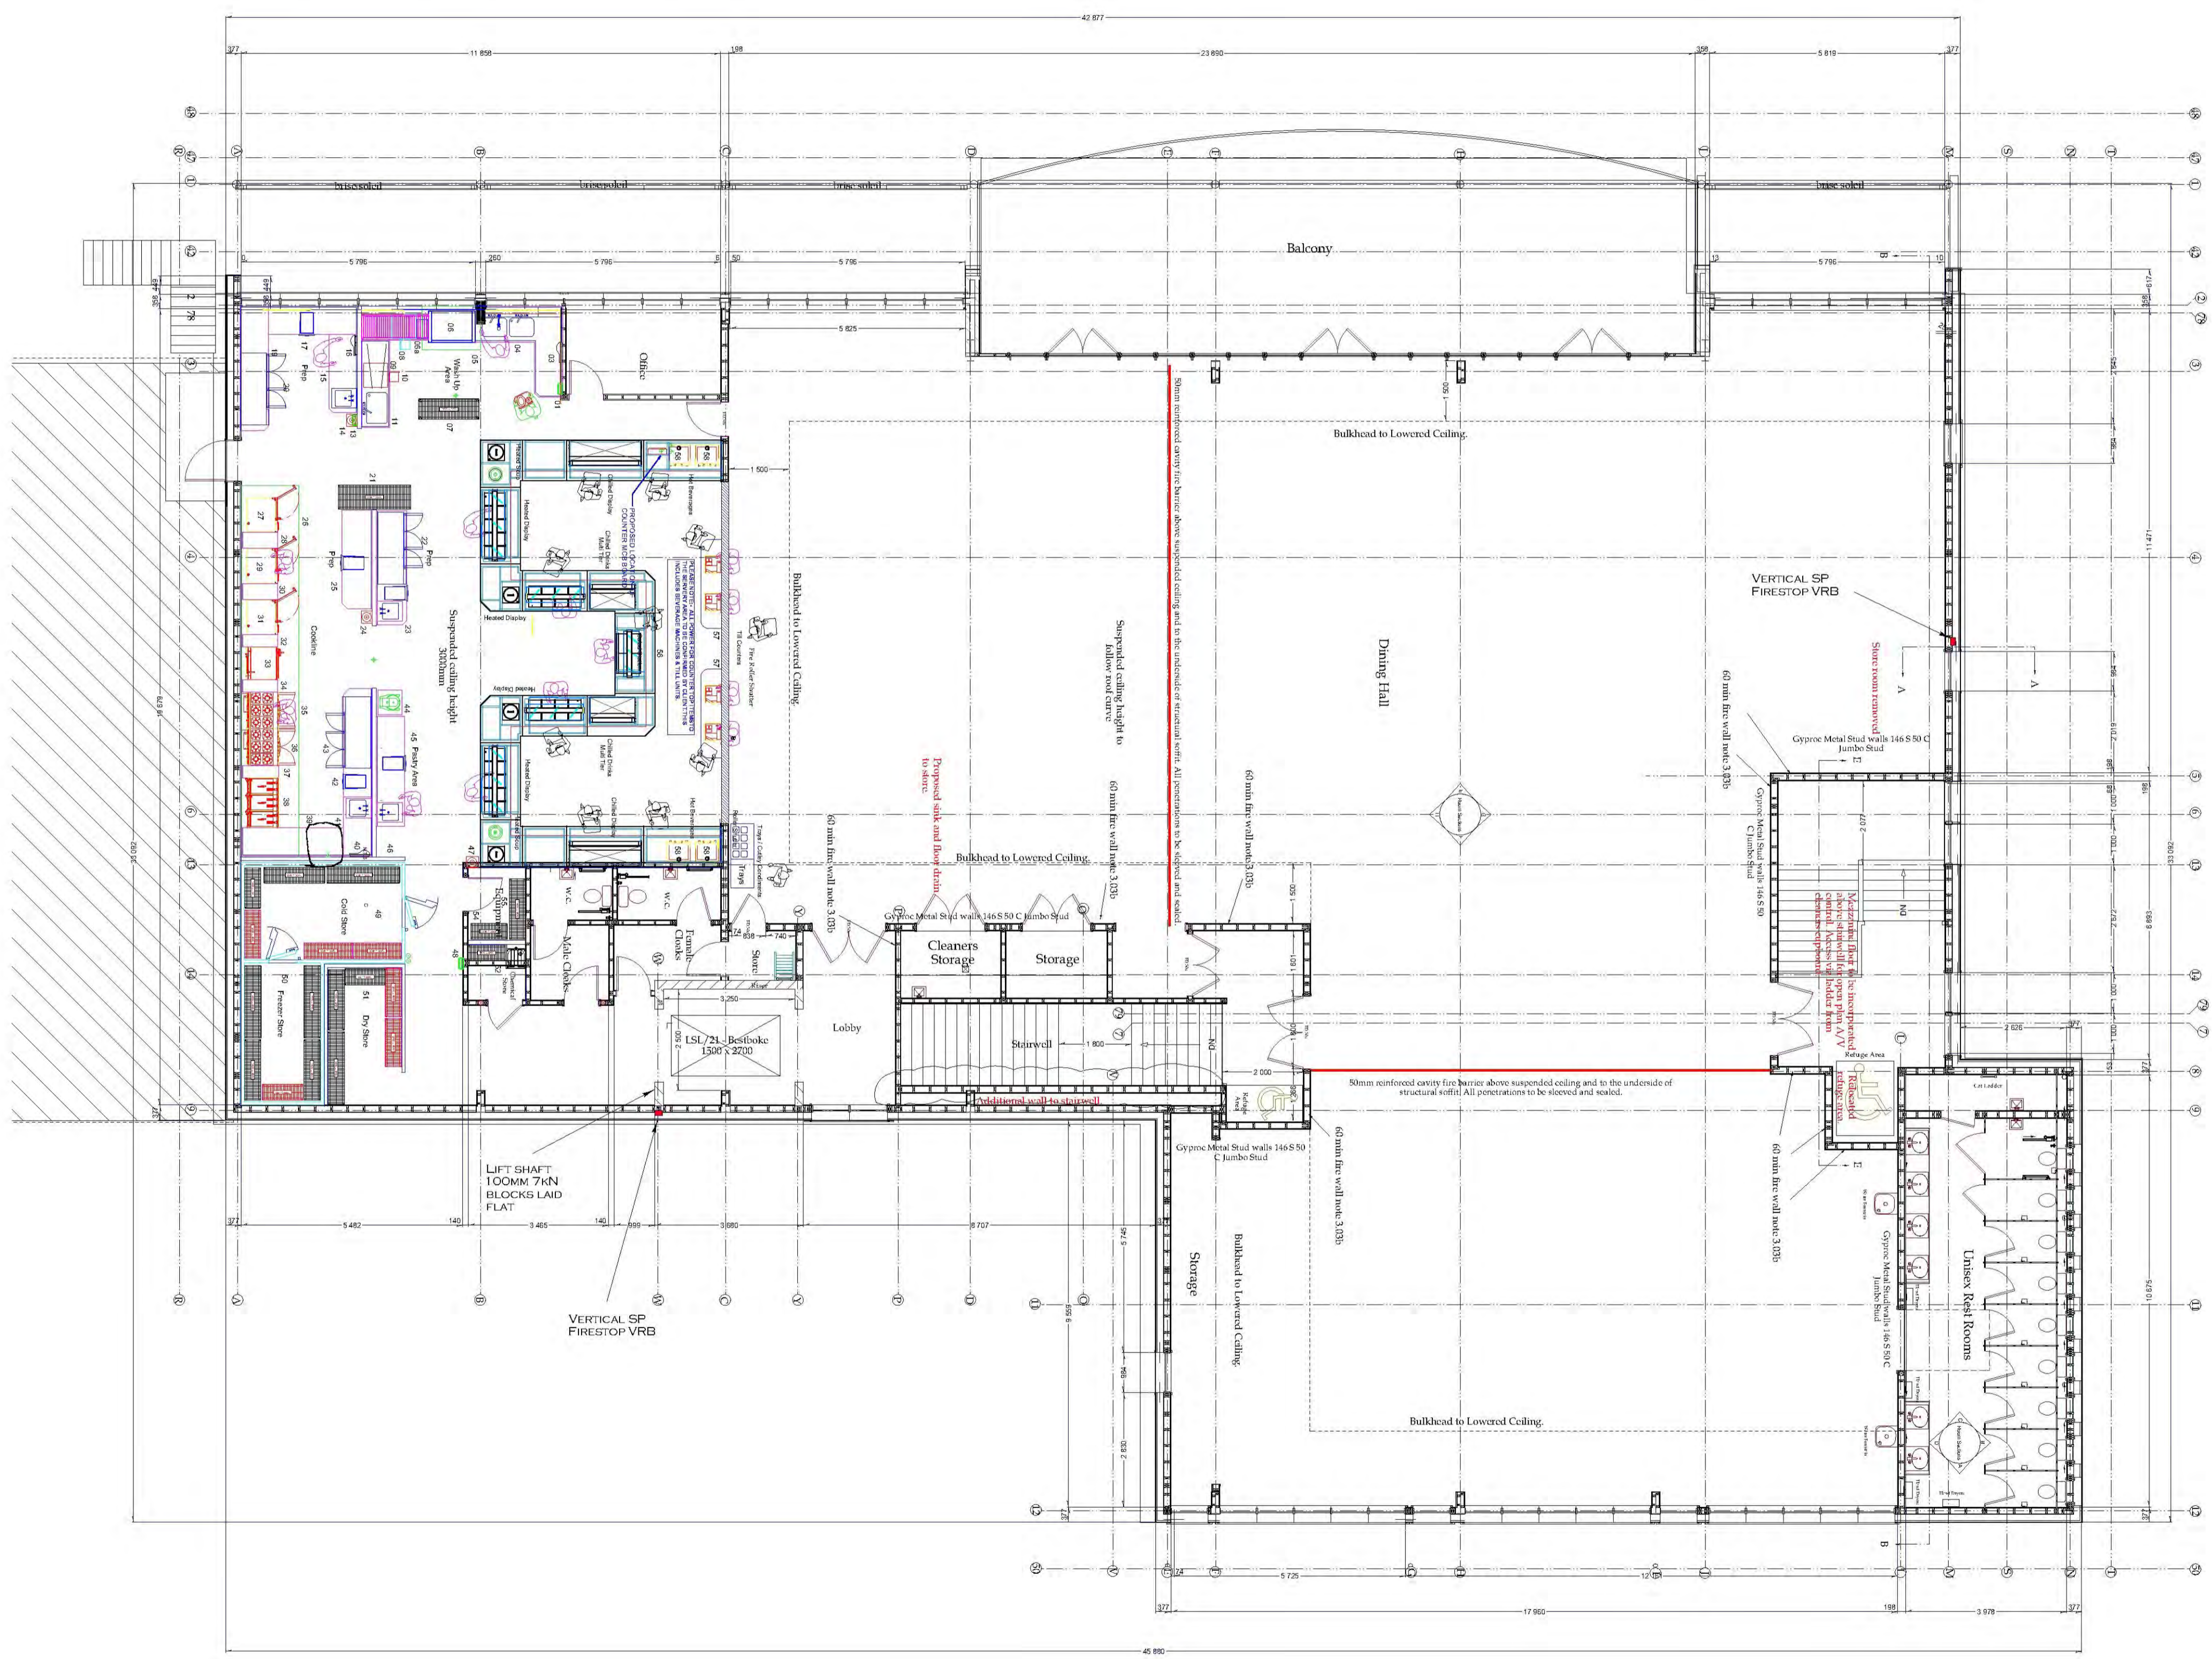



**PROPOSED PLANS**

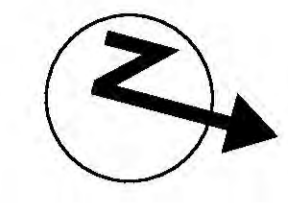

PROPOSED FIRST FLOOR LAYOUT 1:100

**NOTES**

THIS DRAWING MAY NOT BE COPIED, REPRODUCED FOR ANY REASON WHATSOEVER WITHOUT WRITTEN PERMISSION FROM THE DRAUGHTSMAN. ALL DIMENSIONS SHOULD BE CHECKED ON SITE. ANY ERRORS SHOULD BE REPORTED TO THE DRAUGHTSMAN IMMEDIATELY.

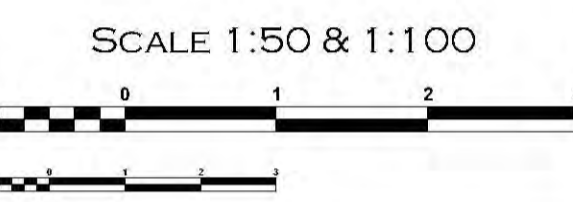

PROCESS  
**CONSTRUCTION DRAWINGS**

**The Draughtsman**  
ARCHITECTURAL  
E-MAIL: NICK@THEDRAUGHTSMAN.CO.UK  
WEB: WWW.THEDRAUGHTSMAN.CO.UK

DRAWN BY  
**N. KENNEY**  
01702 295653

CLIENT  
**SHOEBURNESS HIGH SCHOOL**

SITE ADDRESS  
**CAULFIELD ROAD  
SHOEBURNESS  
ESSEX SS3 9LL**

DEVELOPMENT  
**PROPOSED CLASSROOMS & DINING HALL**

DRAWING TITLE  
**PROPOSED FIRST FLOOR LAYOUT**

SCALE SHEET A1	DATE
1:100	22/03/2018

DWNG NO	REV	
<b>SH/NAK/3</b>	<b>N</b>	
JOB No	<b>623</b>	