


**Key: General Arrangement**

- Void
- Circulation
- Areas Open to Circulation
- Stairwells
- Treatment Spaces
- Occupied Spaces
- Unoccupied Spaces
- Plant Room
- Service Yard

Roof walkway for access to roof void services plant

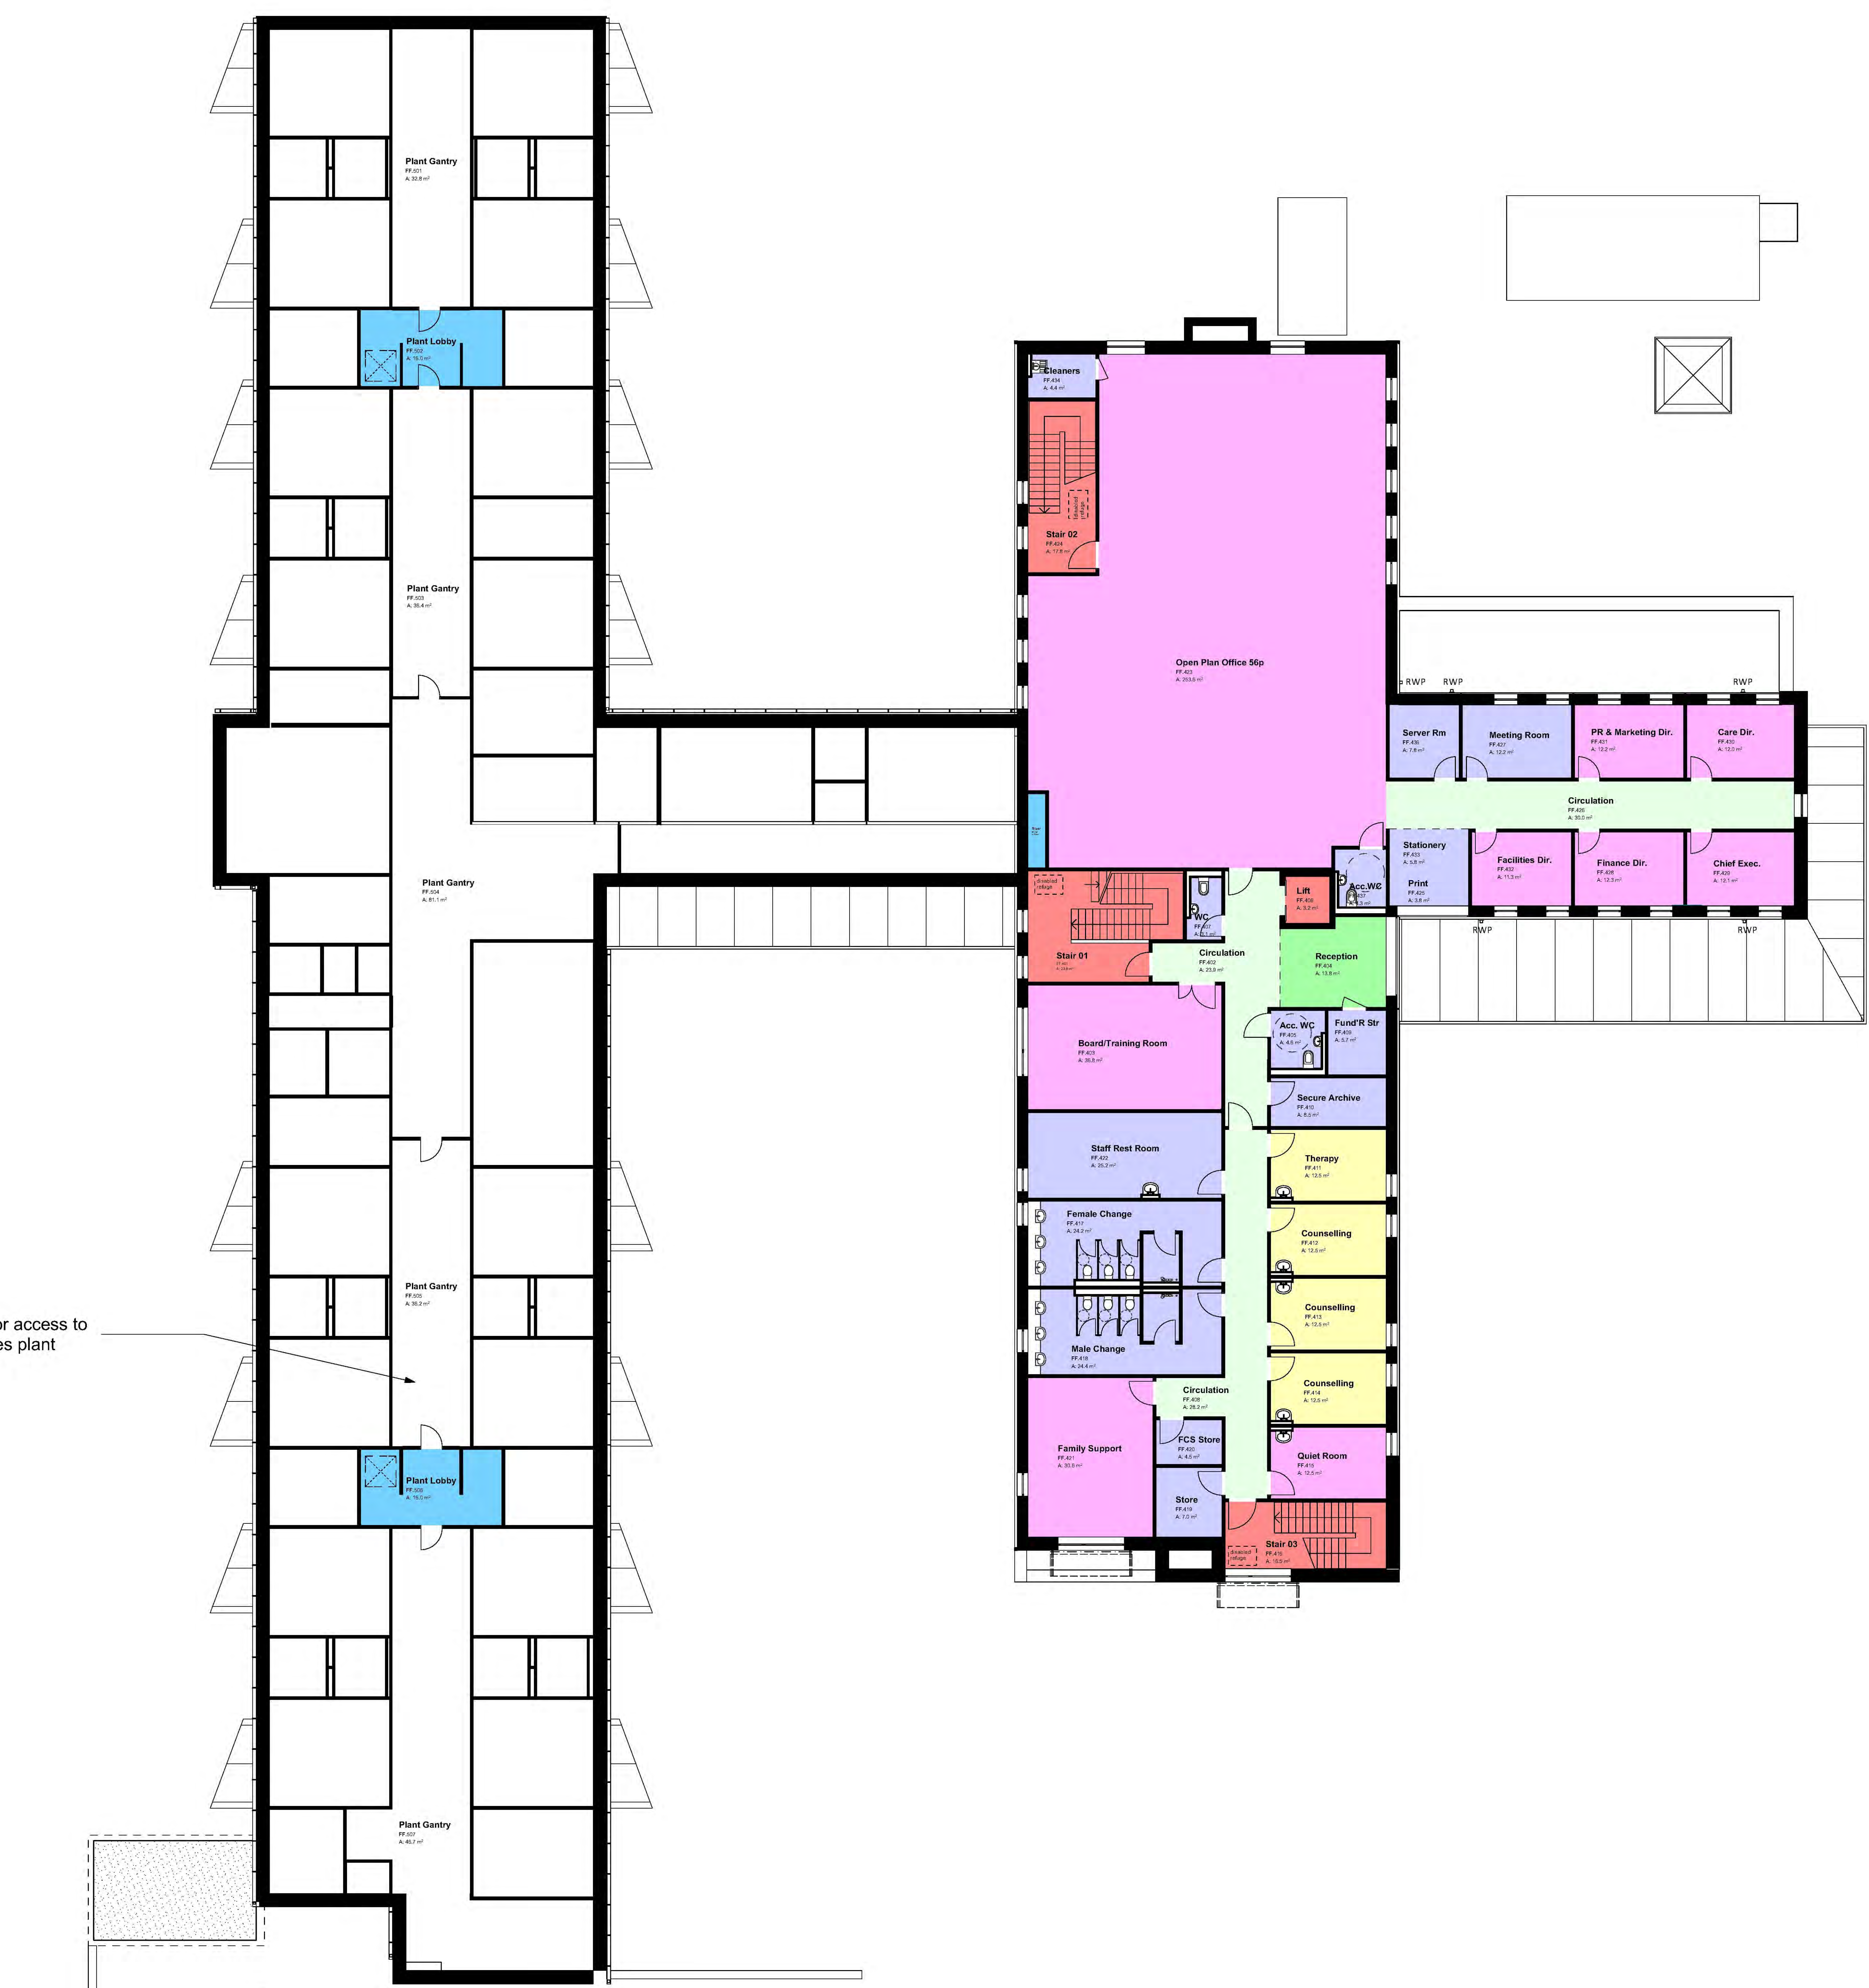

Issued For Planning: 15.05.2018

A CL 08/05/18 Building Plan and location updated

Rev | No | Date | Reason

Scale 1:100



Client: Havens Hospices

Project: New Fair Havens Hospice

Title: General Arrangement Plan  
Proposed First Floor

Scale @ A0 Date 23.11.2017 Drawn CL

16271-LSI-A1-01-DR-A-1301 A