


S-AA

Building Section

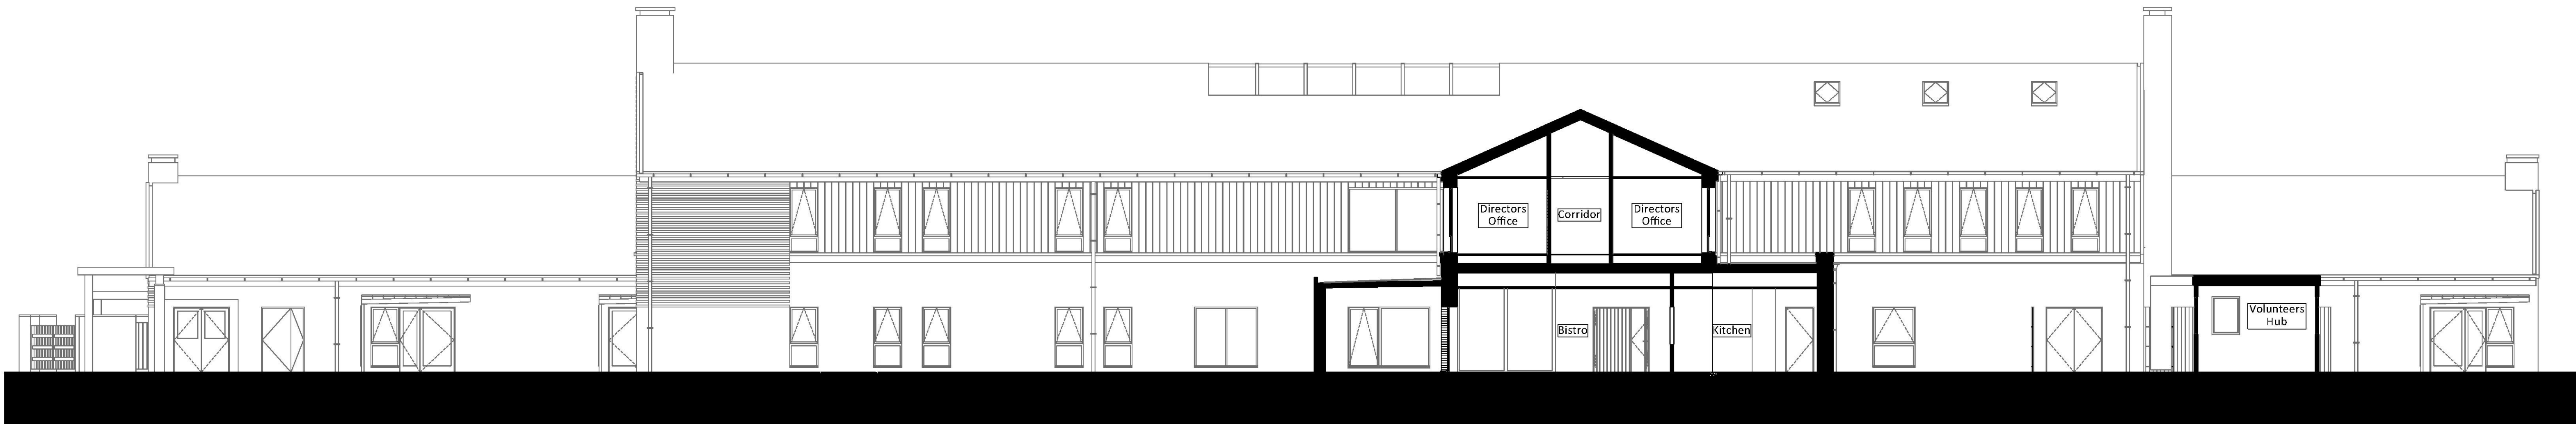

S-BB

Building Section




S-CC

Building Section

Issued For Planning: 15.05.2018

A CL 08/05/18 Building plan, elevations, sections and location updated.

Rev	Inst	Date	Revision

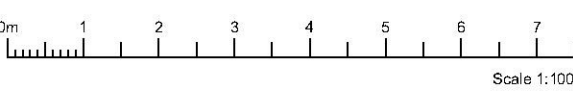

lsi
 ARCHITECTS

NORWICH
 The Old Guild Hall
 23a Castle Market Street
 Norwich NR1 3DY
 +44(0)1603 962911

LONDON
 Floor 2
 50-54 Clerkenwell Road
 London EC2M 6PS
 +44(0)20 7278 1739
 www.lsiarchitects.co.uk

Client:
 Havens Hospices

Project:
 New Fair Havens Hospice

Title:
 General Arrangement Sections
 Proposed - A - C

Scale @ A1	Date	Drawn
1:100	23.11.2017	CL

16271-LSI-A1-ZZ-DR-A-1370 | A