

The Copyright of this drawing belongs to T C Matthew Chartered Architect and shall not be used or reproduced in any form without its express permission. The moral right of the author is hereby asserted.

Do not scale from this drawing - Work to figured dimensions only. All dimensions to be checked on site prior to the execution of any work.

For the avoidance of doubt all dimensions are measured to wall structure and not the finishes unless otherwise stated.

Where any discrepancy is found to exist within or between drawings and/or documents it should be reported to the architect immediately.

T C Matthew Chartered Architect shall not be liable for any use of drawings and documents for any purpose other than for which the same were prepared by or on behalf of T C Matthew Chartered Architect.

Please send corrections and error reports to: enquiries@tcma.co.uk

Notes

Revision	Author & Description	Date
		dd.mm.yyyy

<p>T C Matthew Chartered Architect          92 London Road          Southend-on-Sea          Essex. SS1 1PC          www.tcma.co.uk          Tel: 07505 983394</p>	<p><b>T C Matthew Chartered Architect</b></p>
--	---

Client

Mr P Gilson  
 8 Burdett Road  
 Southend-on-Sea  
 Essex SS1 2TN


Project

Change of Use & Redevelopment  
 8 Burdett Road  
 Southend-on-Sea  
 Essex SS1 2TN

Title

Existing Plan  
 Ground Floor

Drawing:	16090_X_010
Date:	22/06/2017
Scale:	1:100 @ A1

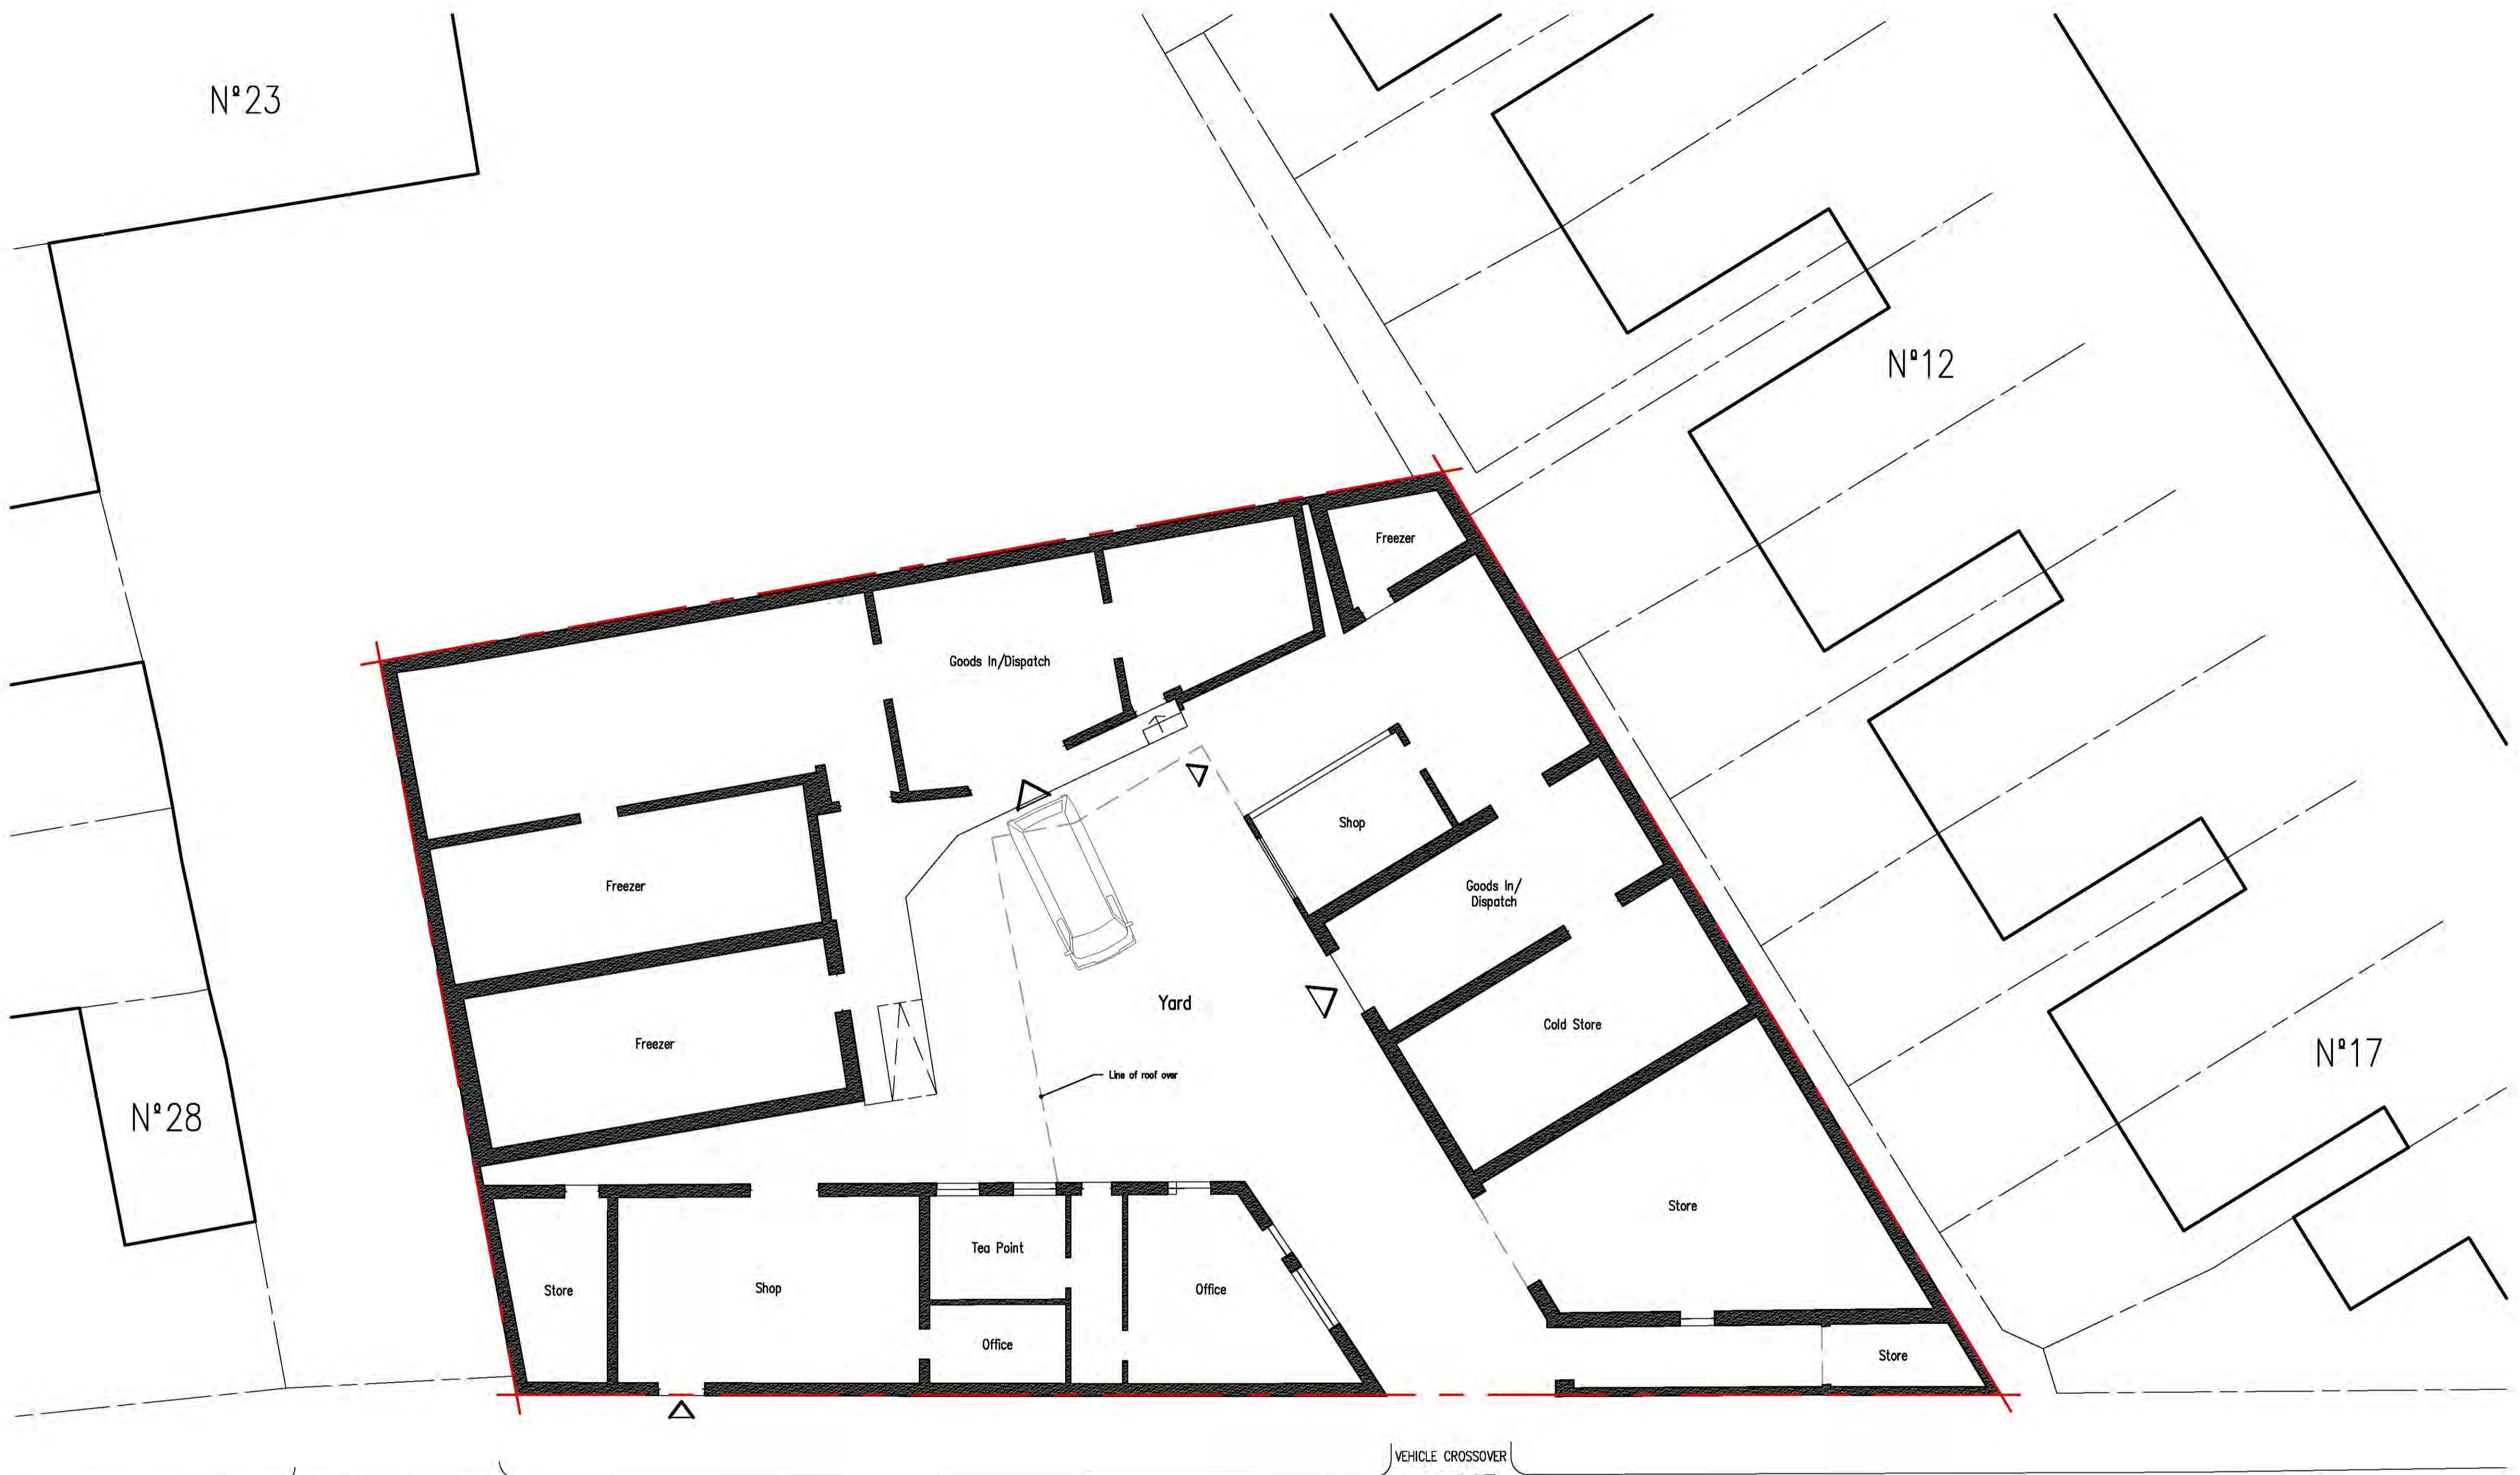

B U R D E T T R O A D

EXISTING GROUND FLOOR PLAN

