
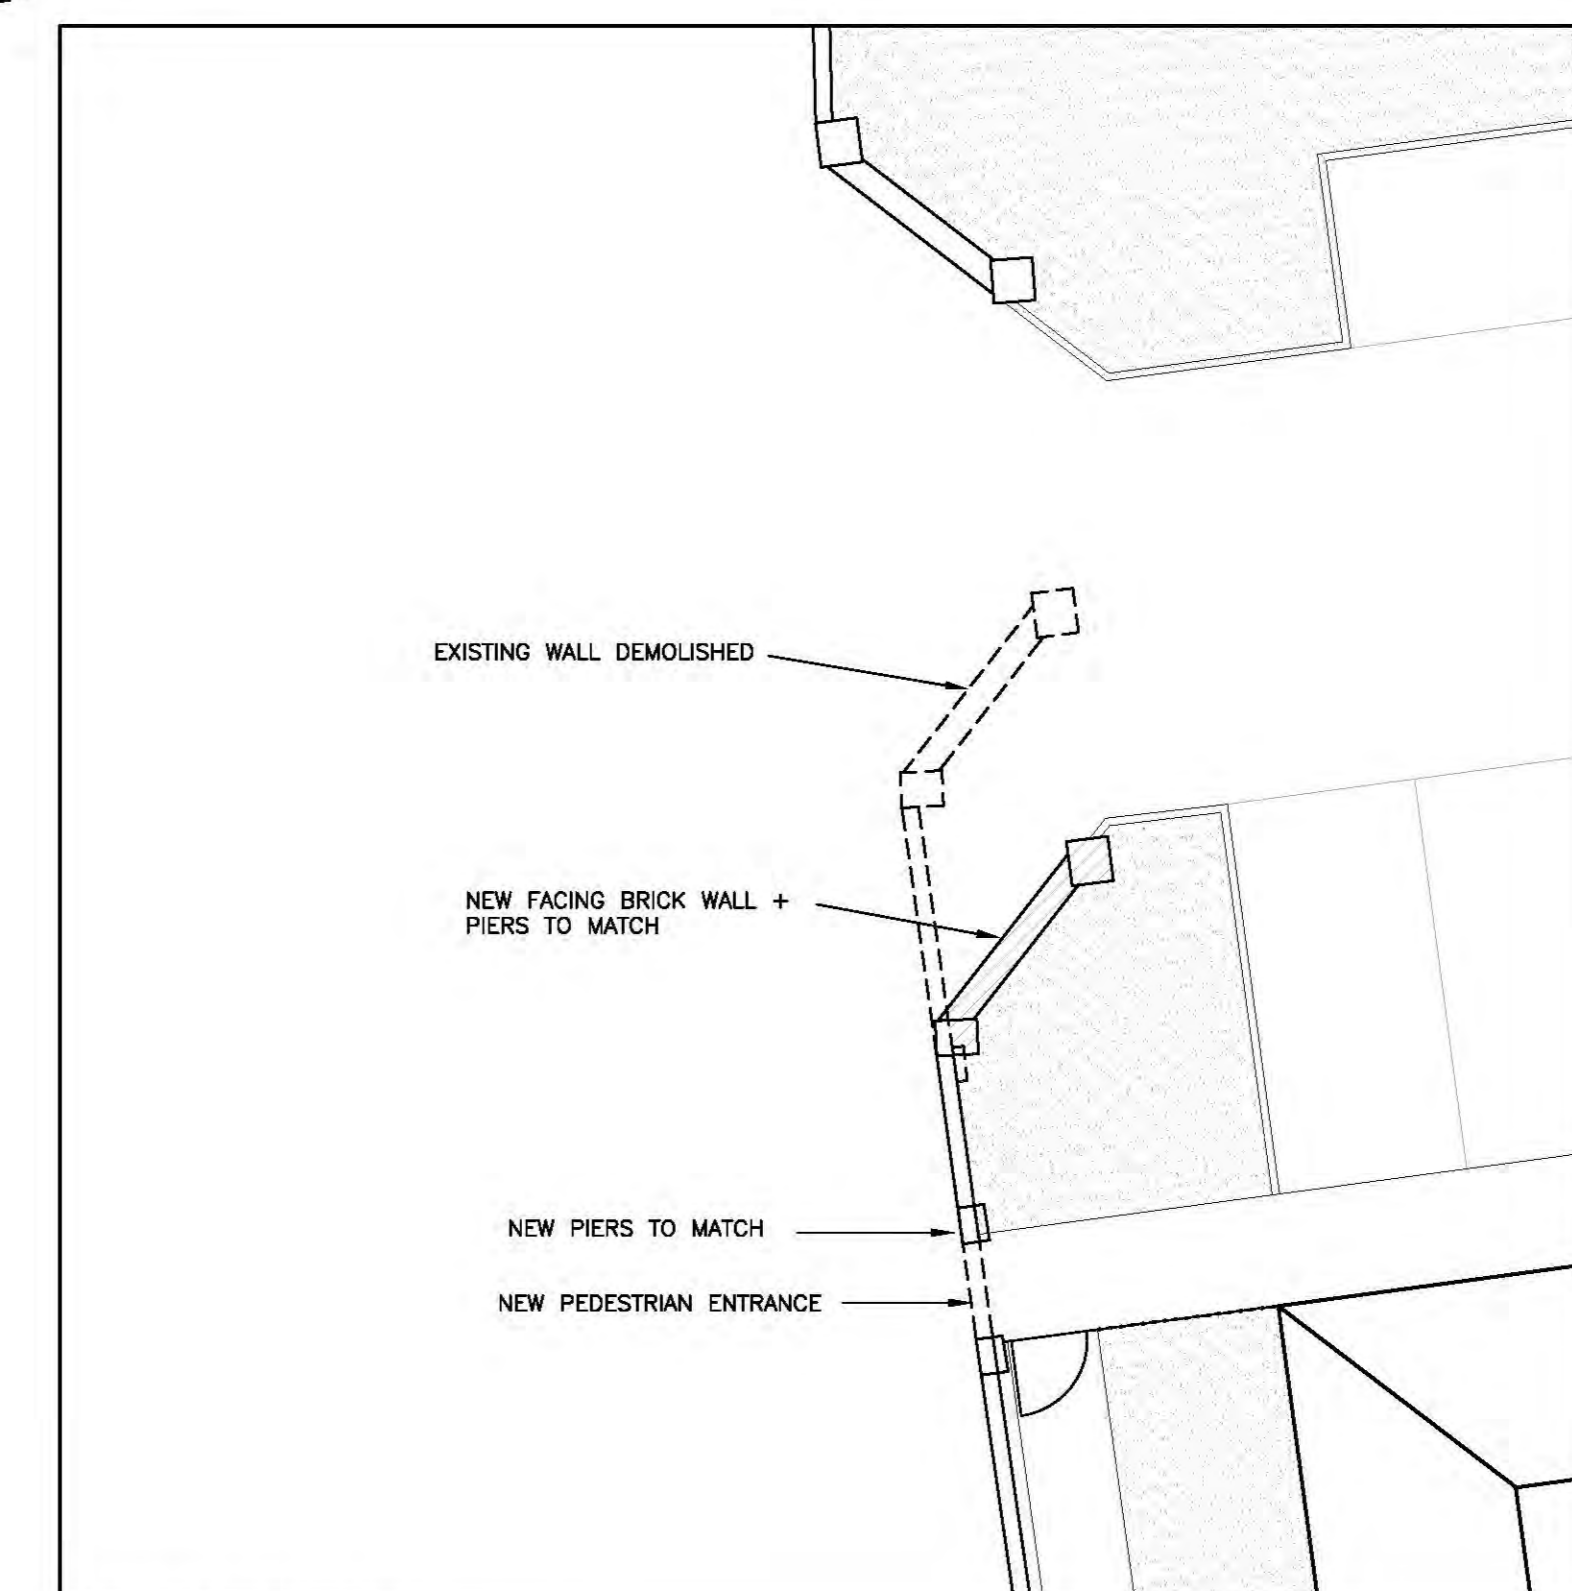
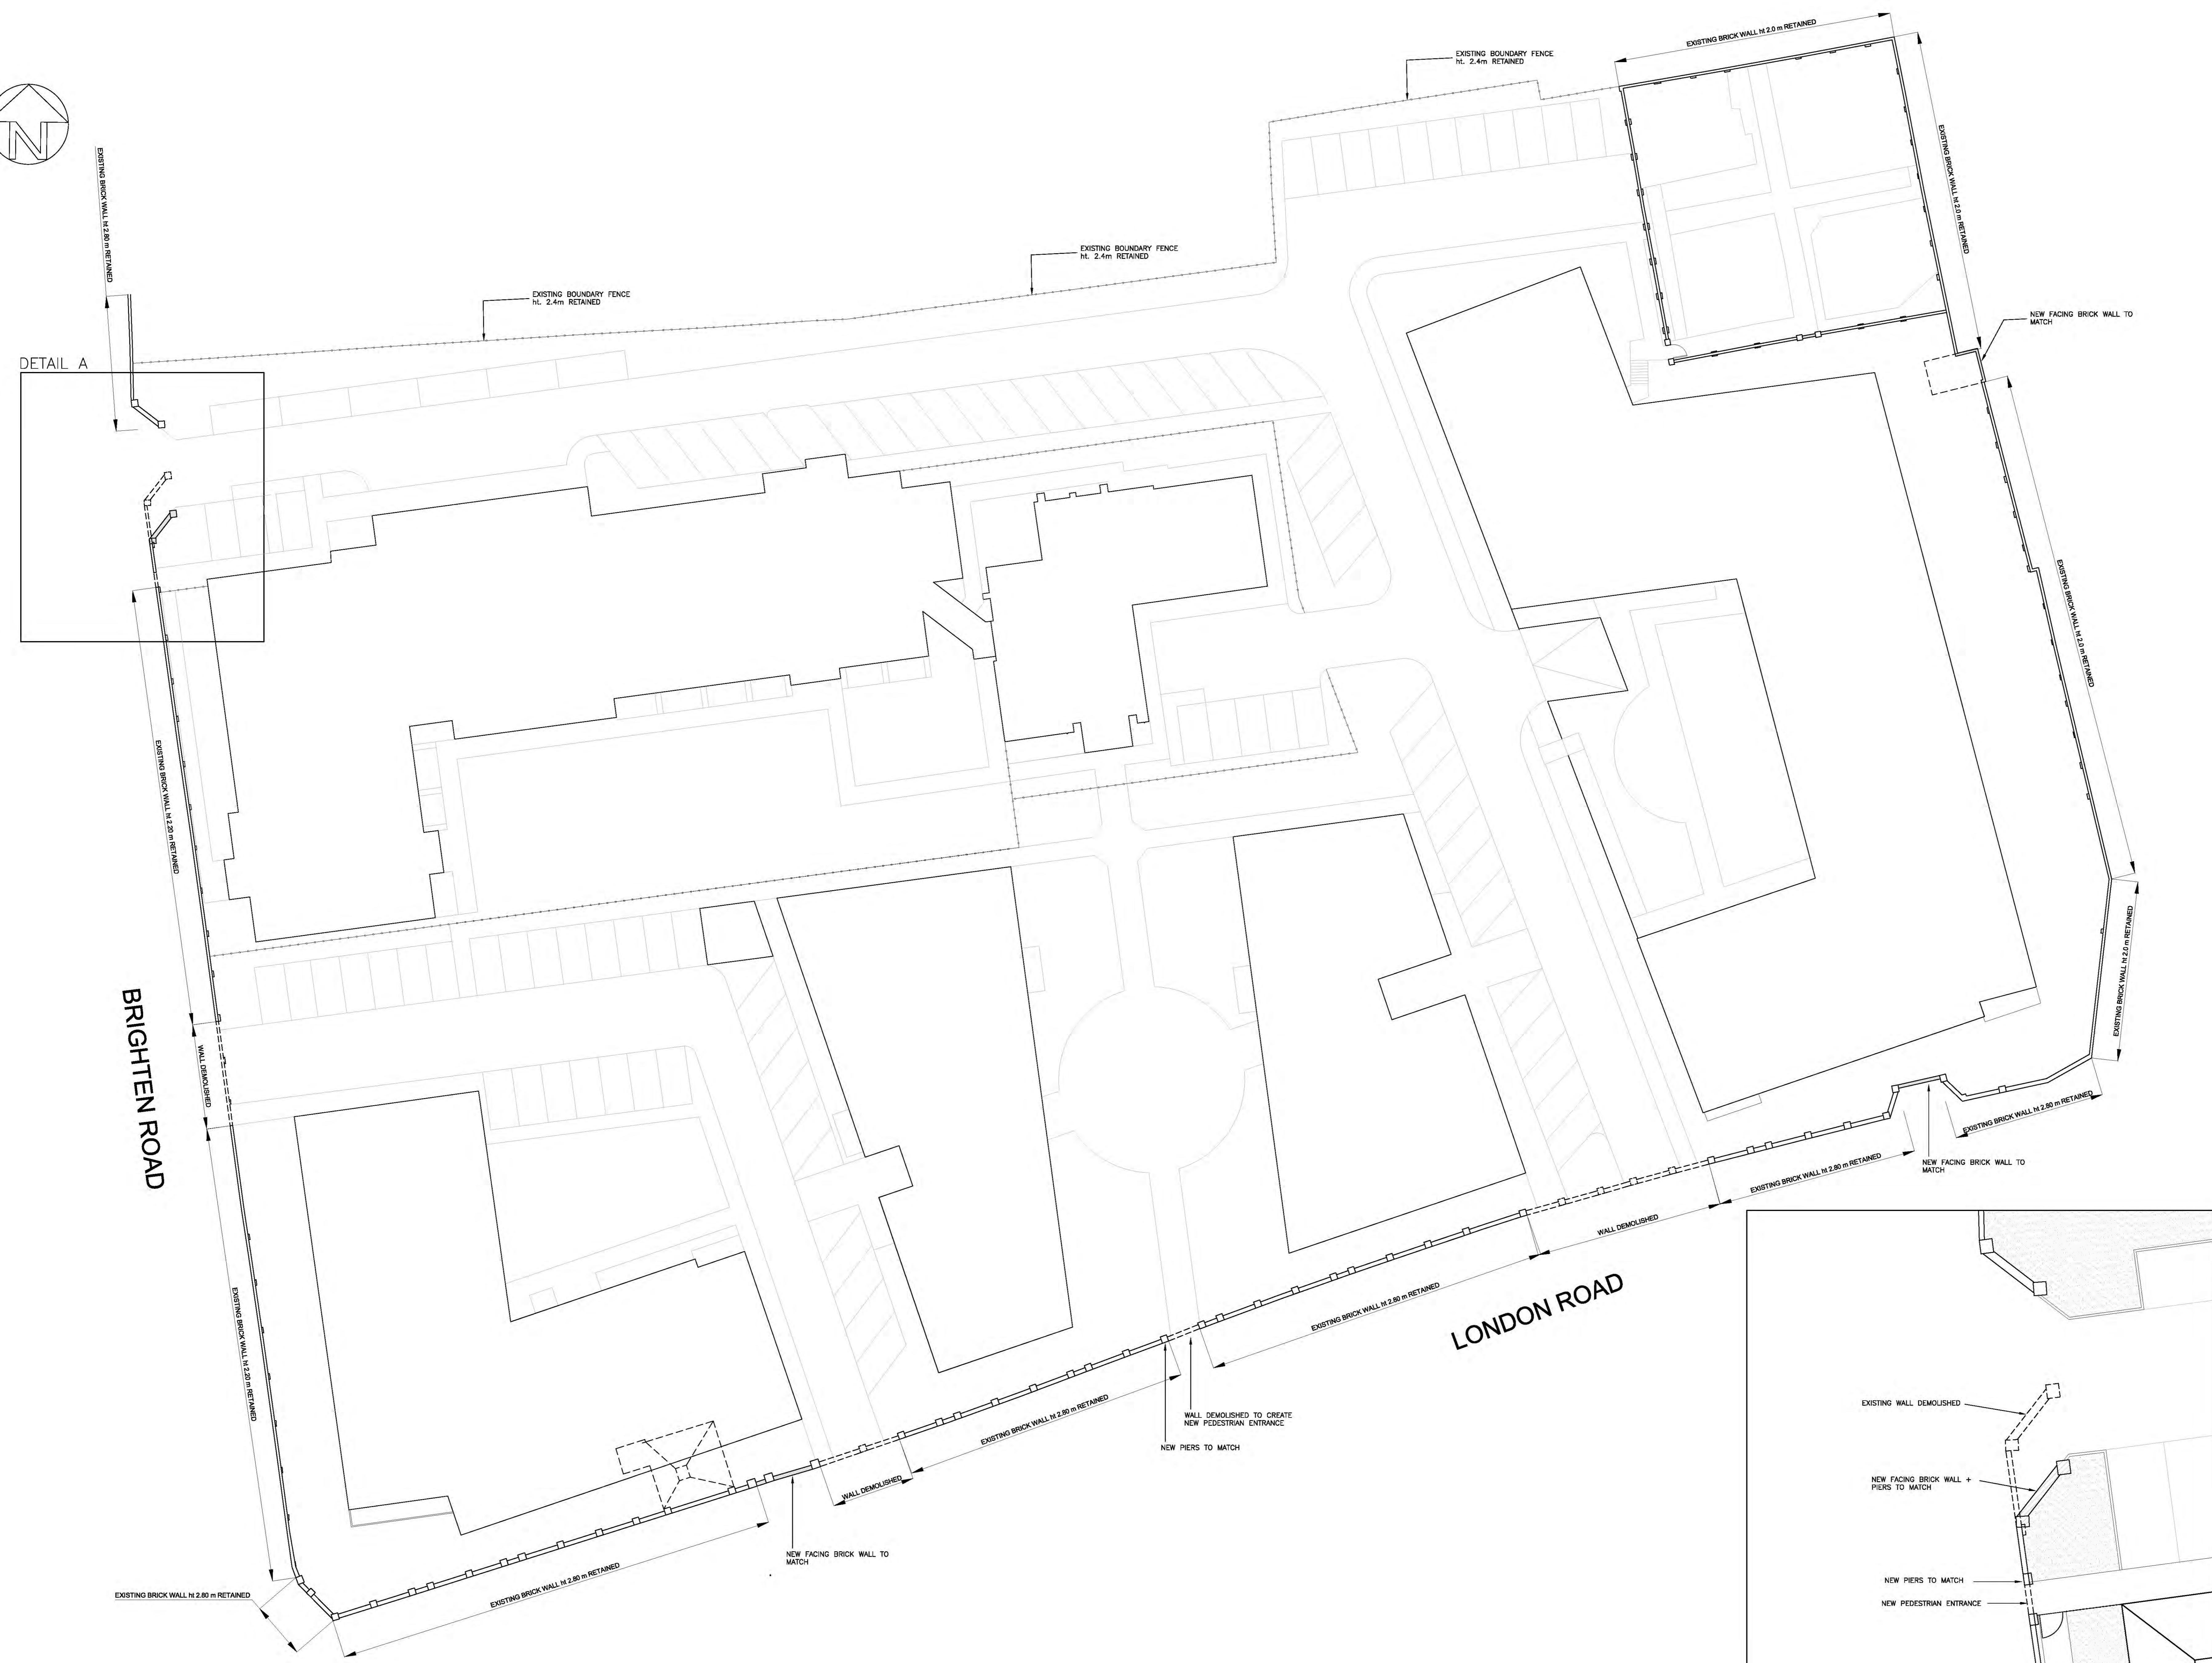


general notes:
 Do not scale from this drawing - use figure dimensions only. Unless otherwise noted all dimensions are given in millimetres.
 All dimensions must be verified on site before the commencement of work or the fabrication of any item. Any discrepancies must be reported to the Architect.
 All risks assessed to comply with the designers responsibility under the construction (design and management) regulations 2015.

Legend:
 --- Boundary wall to be demolished
 = Boundary wall to be built

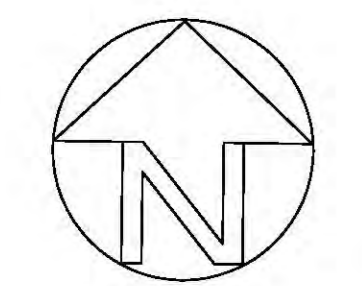

DETAIL A Scale 1:100

| | | | |
|------|---|-----|----------|
| A | Church layout amended, Church car park moved. | MAA | 24/05/18 |
| REV: | Amendments on general layout. | BY: | DATE: |
| REV: | revision notes: | BY: | DATE: |
| REV: | status: | BY: | DATE: |

client:

Scurr Architects
 85 Southdown Road
 Haslemere
 Hampshire
 GU27 0JH
 T: 01252 703999
 email: scurr@scurr.co.uk
 www.scurr.co.uk

architects ■ designers ■ project managers

drawn by: MAA
 drawn date: FEB 2018
 checked/approved: MAA
 scale: 1:200/BA0

project title:
NAZARETH HOUSE
LONDON ROAD
SOUTHEND-ON-SEA
 dwg title:
BOUNDARY WALLS PLAN