
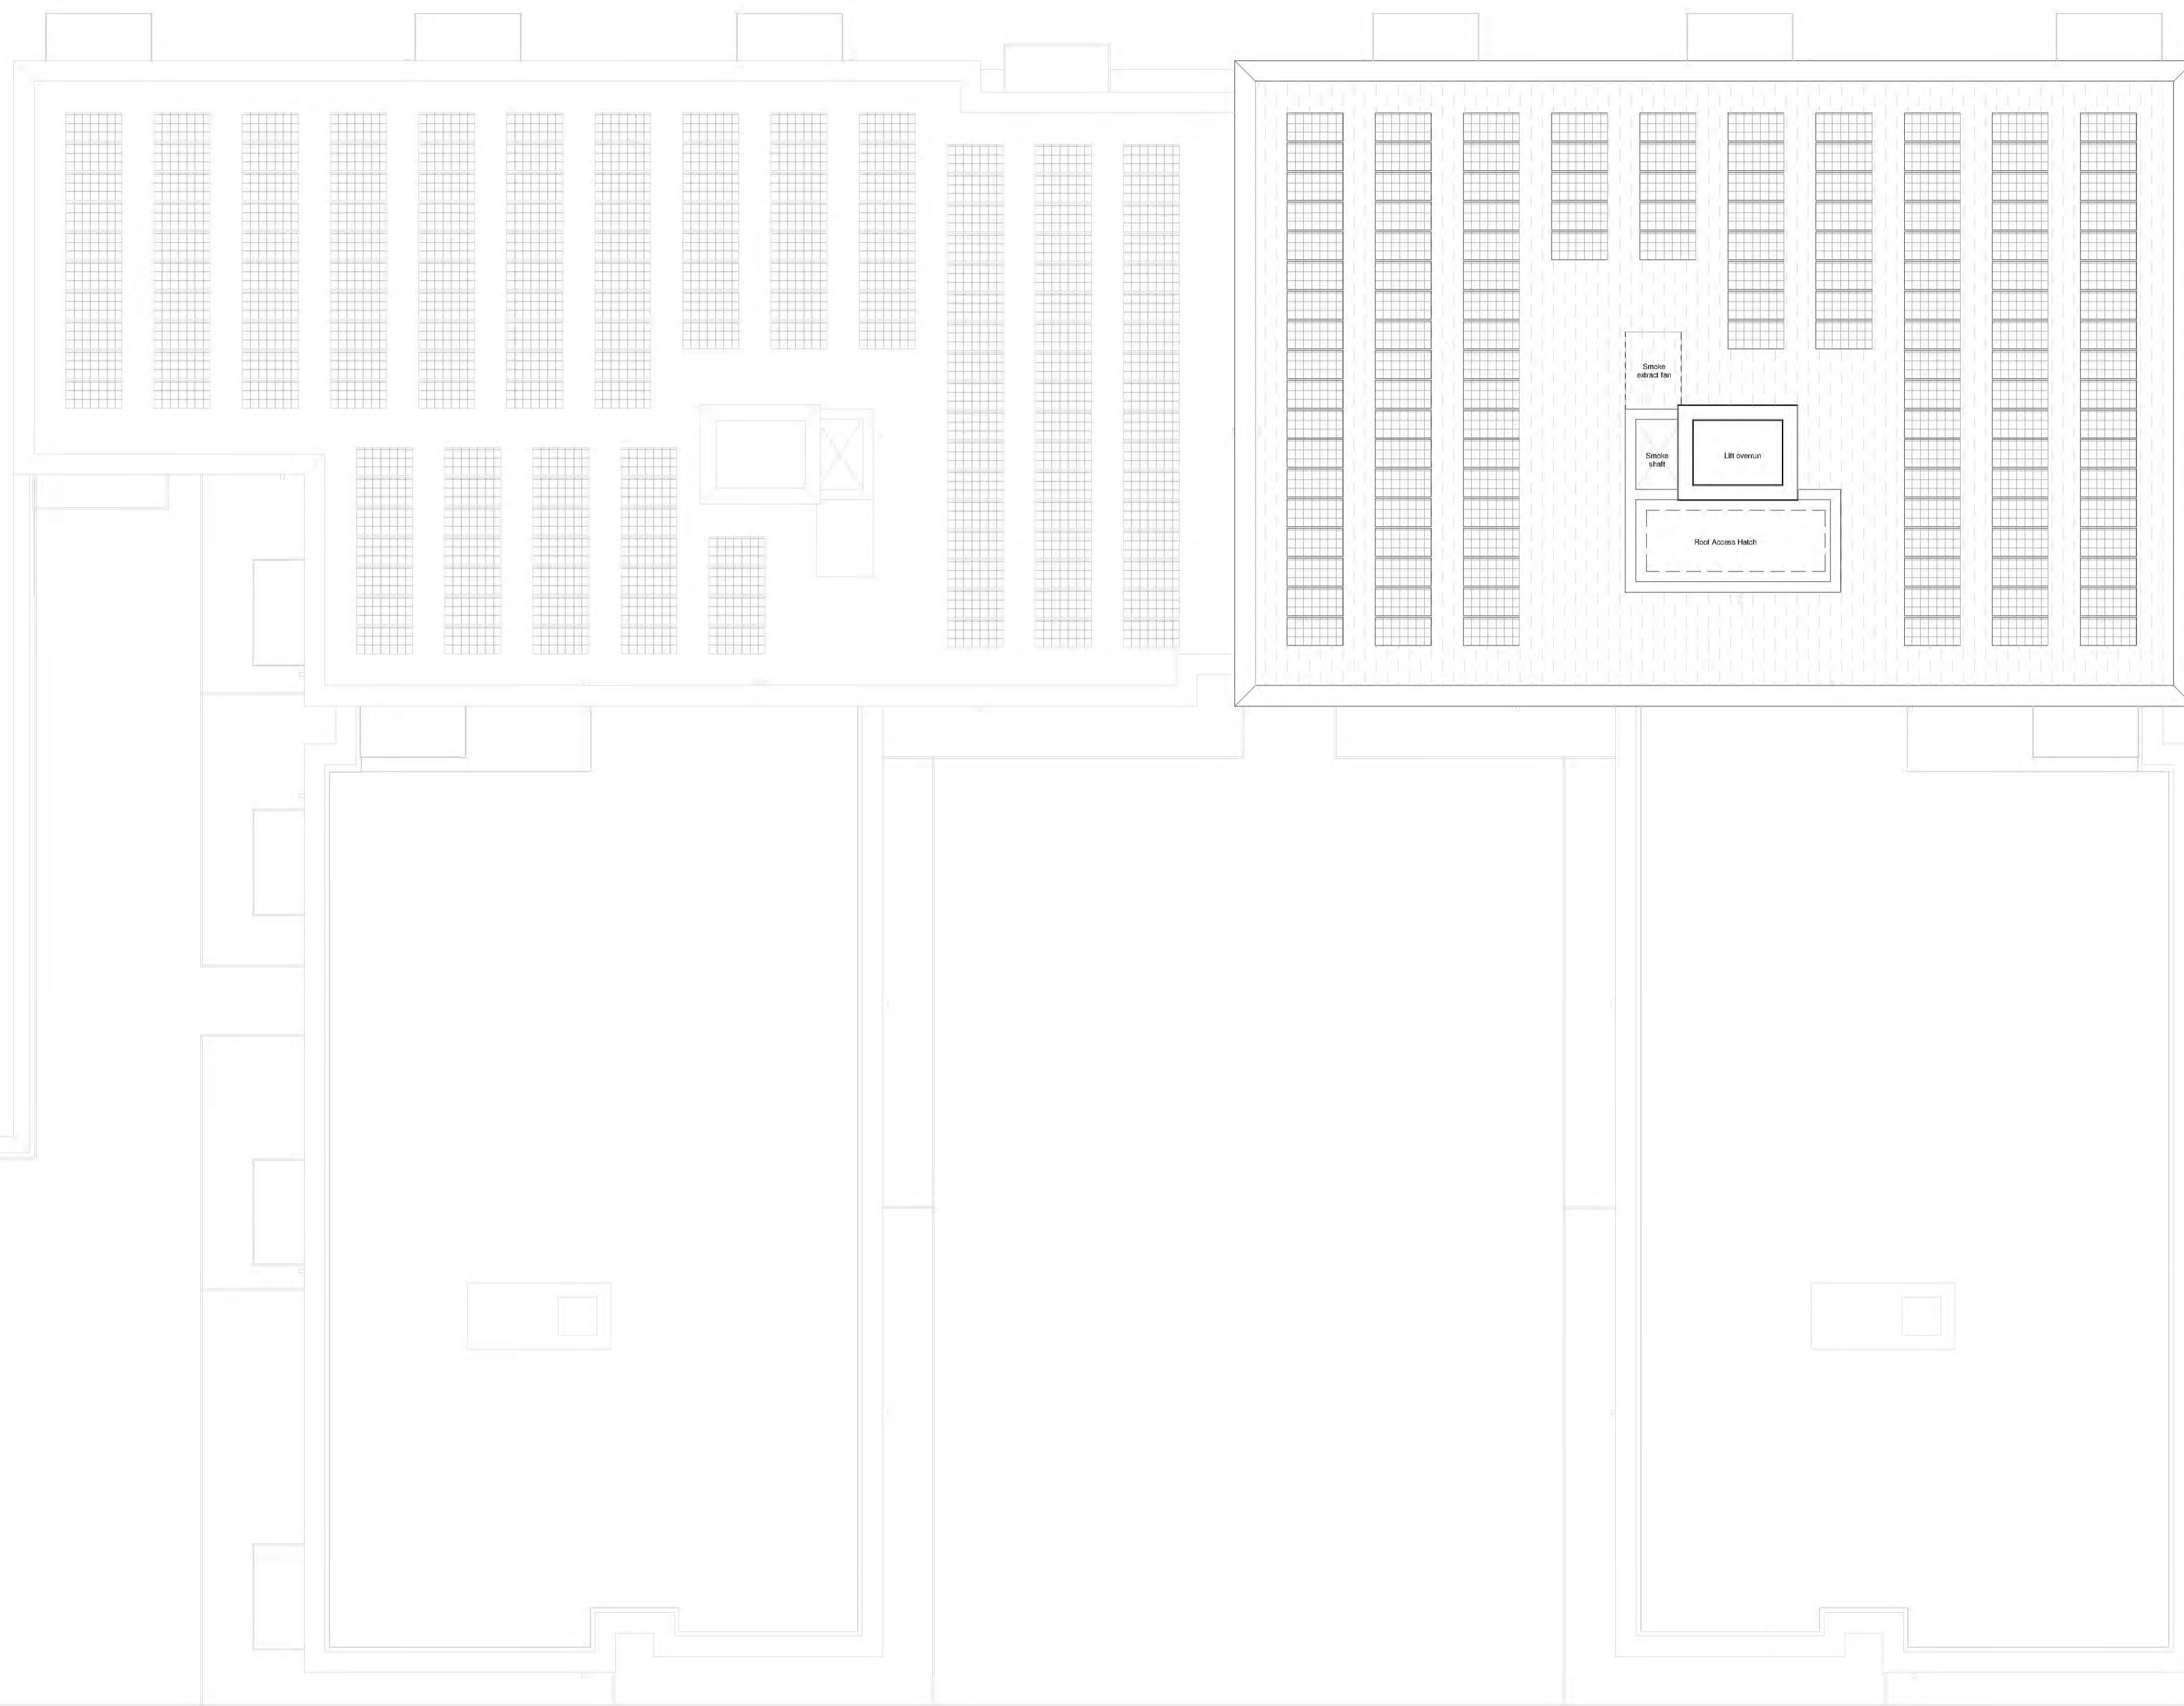


The contractor is responsible for checking dimensions, tolerances and references. Any discrepancy to be verified with the Architect before proceeding with the works. Where an item is covered by drawings to different scales the larger scale drawing is to be worked to.

Do not scale drawing. Figured dimensions to be worked to in all cases.  
CDM REGULATIONS 2015. All current drawings and specifications for the project must be read in conjunction with the Designer's Hazard and Environment Assessment Record.

All intellectual property rights reserved.

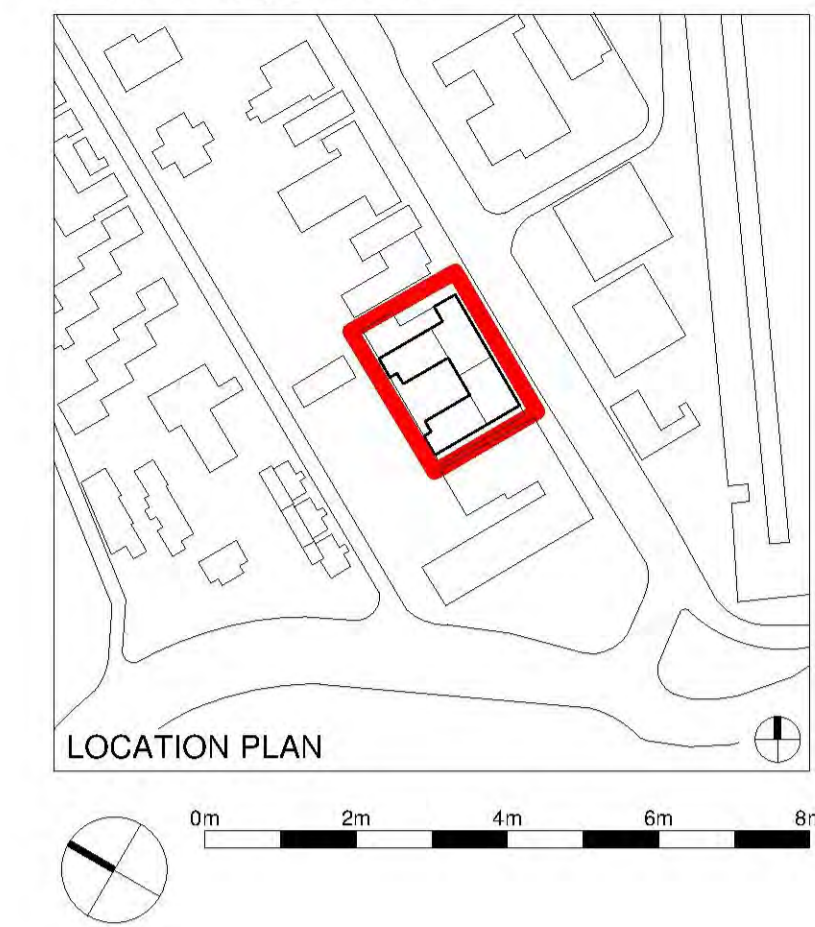

Note: PV Panel locations and size indicative only. Smoke extract fan size and location indicative only.

Rev	Date	Description	AL	IC
-	19/05/15	First Issue for Planning	AL	IC

**Victoria Avenue**  
Roof Level

**AA7218-2115** **REV -**  
For Planning

Drawn AL Checked IC Date MAY 2018 Scale @ A1 1:100