

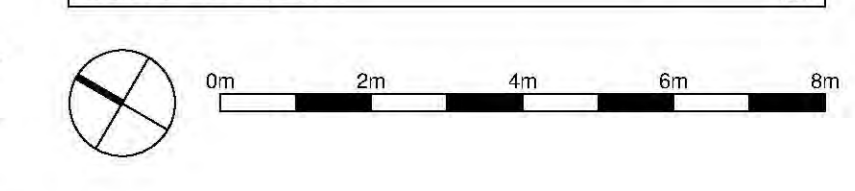


The contractor is responsible for checking dimensions, tolerances and references. Any discrepancy to be verified with the Architect before proceeding with the works. Where an item is covered by drawings to different scales the larger scale drawing is to be worked to.
 Do not scale drawing. Figure dimensions to be worked to in all cases.
 CDM REGULATIONS 2015: All current drawings and specifications for the project must be read in conjunction with the Designer's Hazard and Environment Assessment Record.
 All residential property rights reserved.

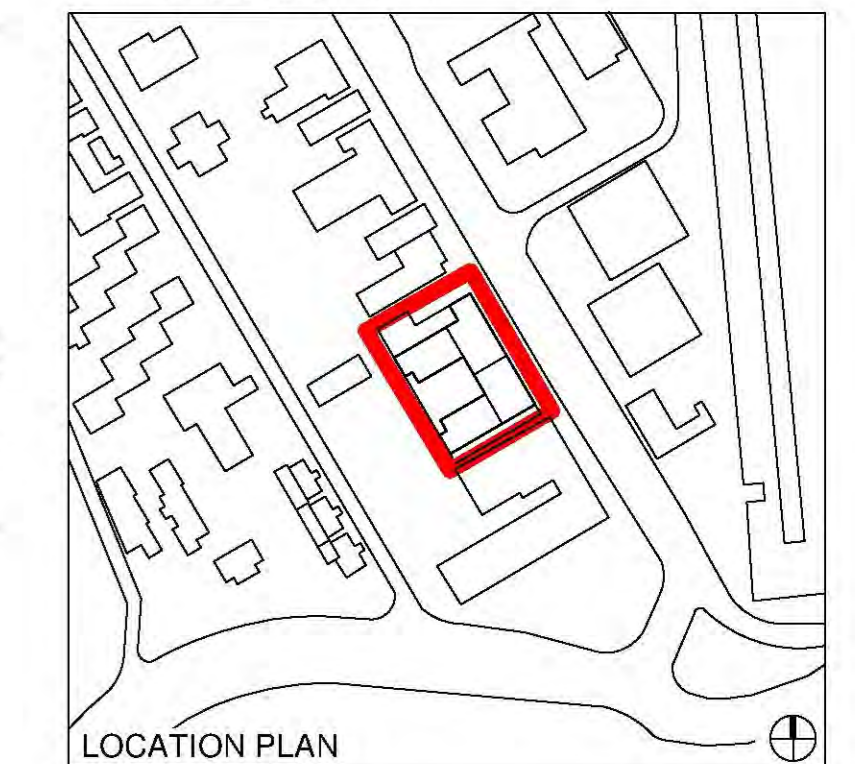

- Key**
- COMMERCIAL
 - RESIDENTIAL SERVICES
 - RESIDENTIAL STORE
 - SUBSTATION

Note: Fire Strategy developed by others.

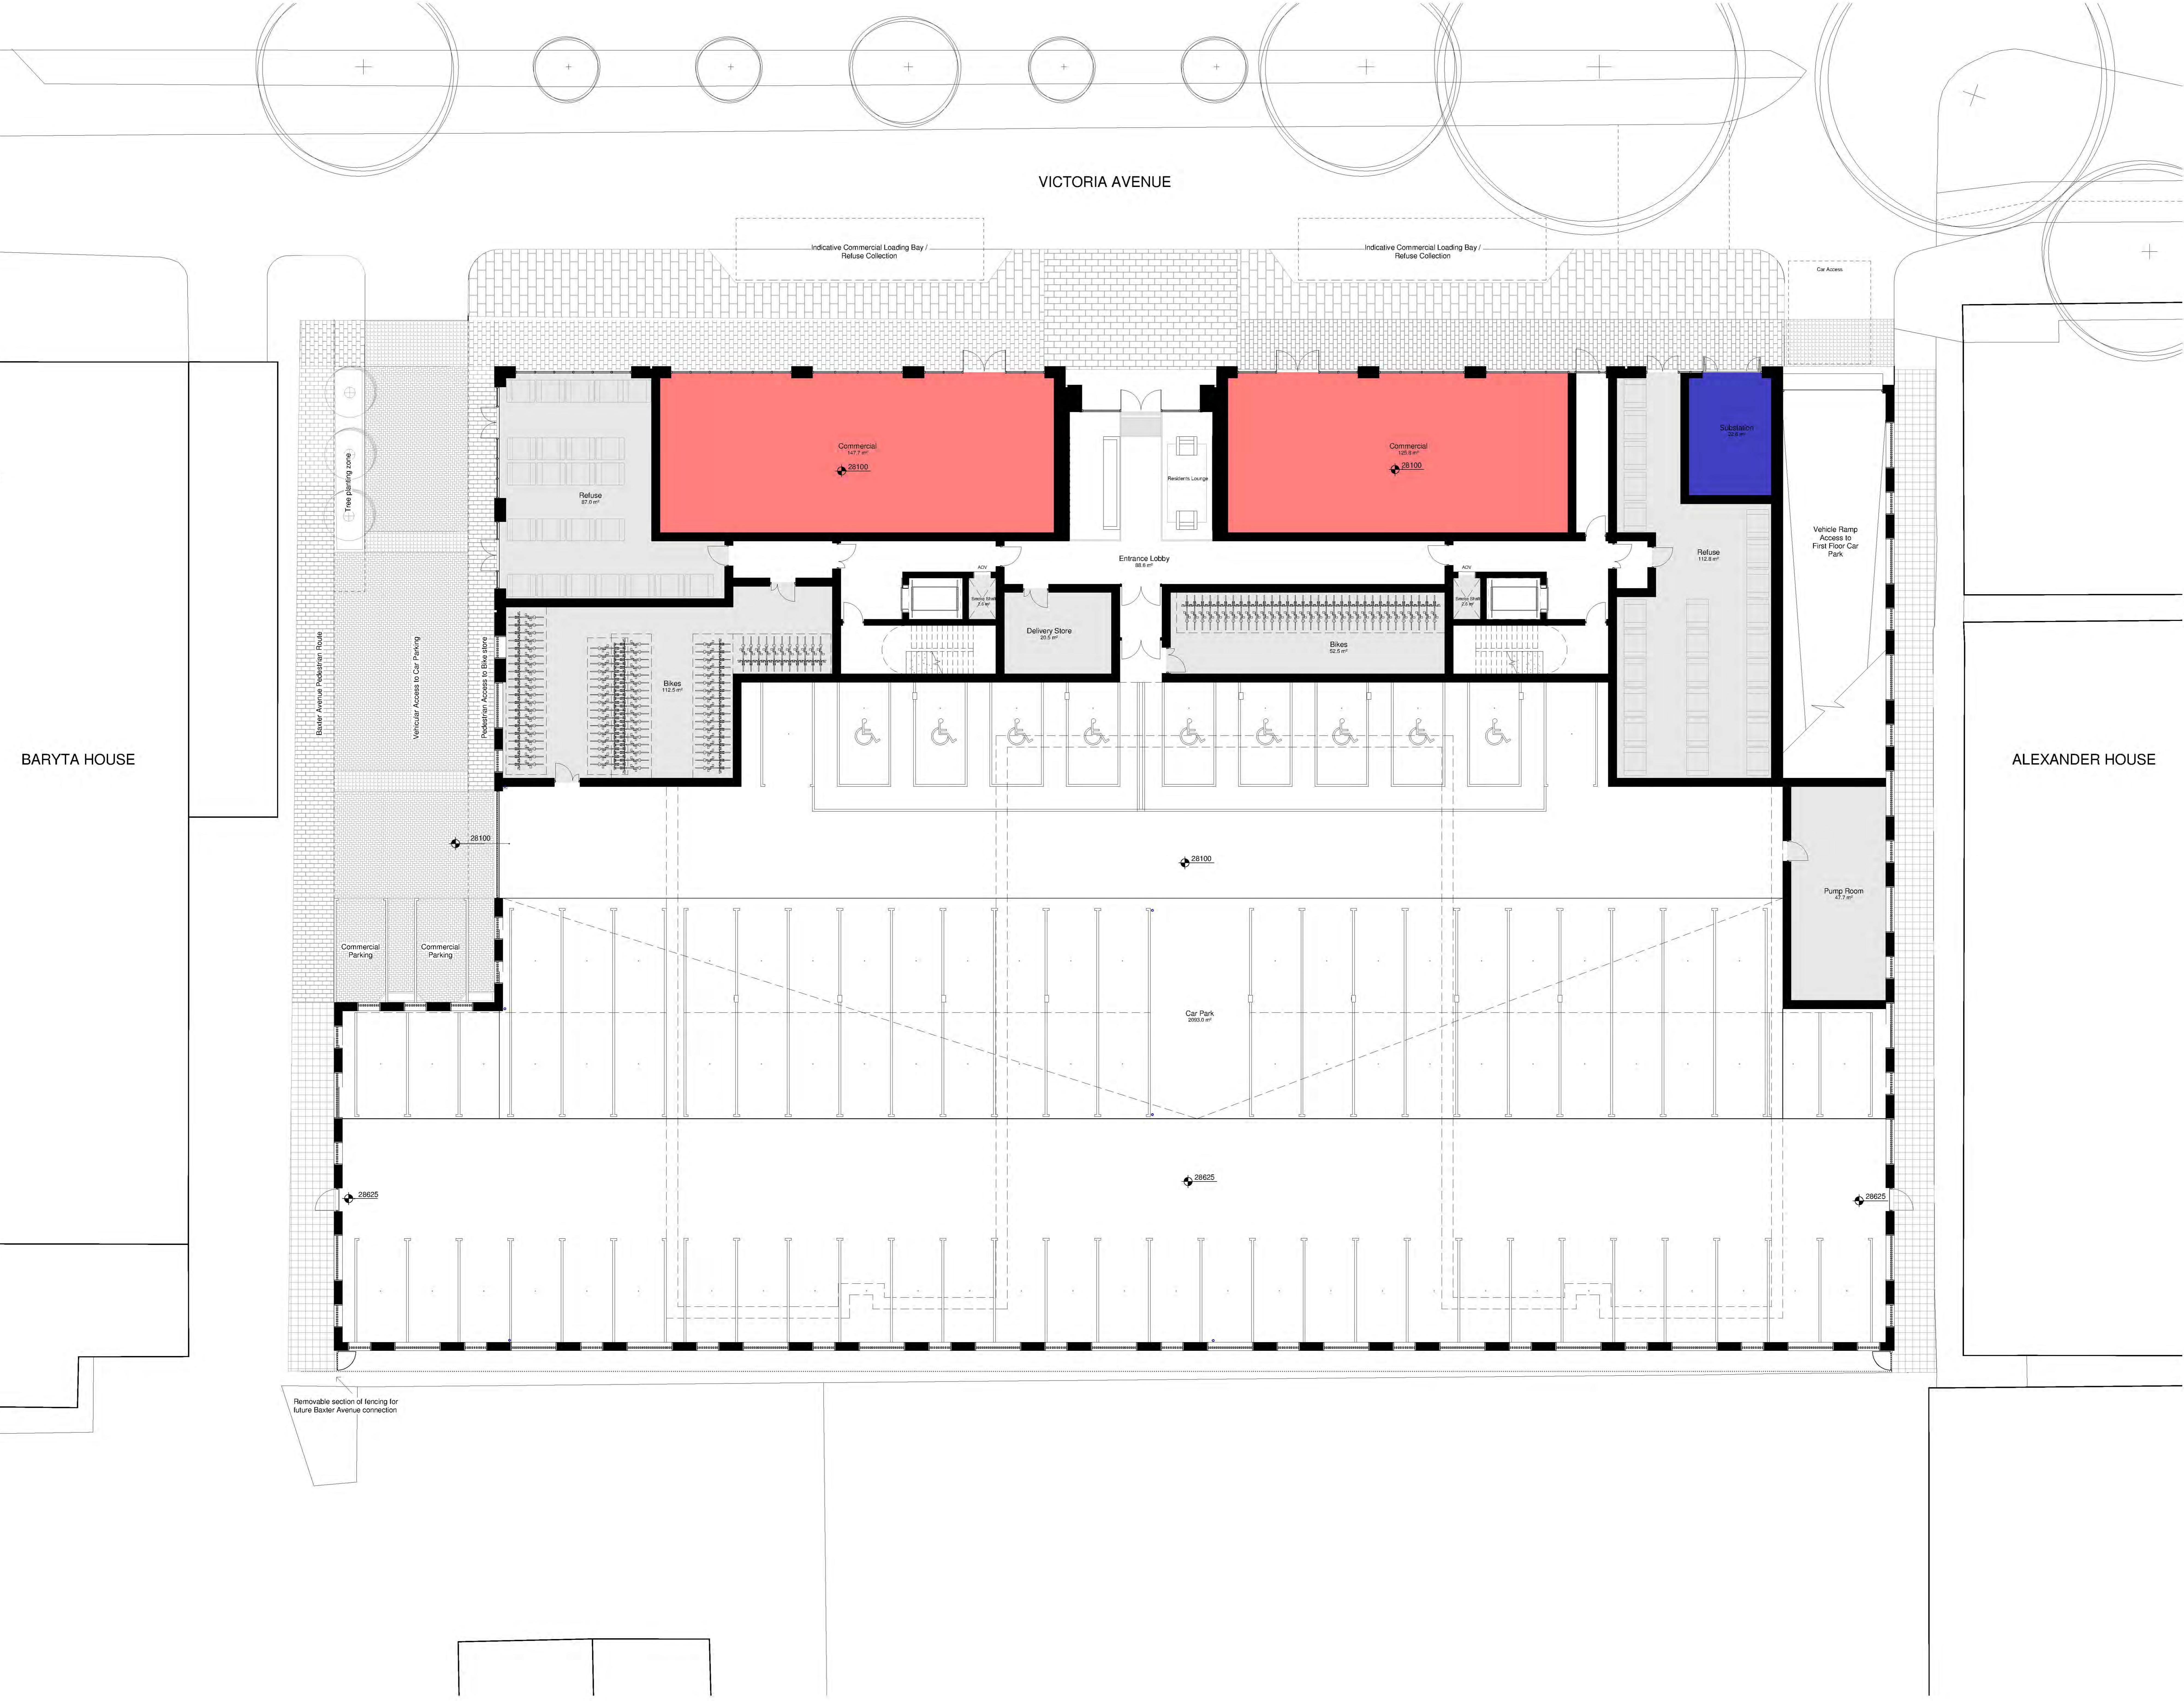

BARYTA HOUSE

ALEXANDER HOUSE

VICTORIA AVENUE

Removable section of fencing for future Baxter Avenue connection

Rev	Date	Description	AL	IC	DM	CKD
1	15/05/18	Rev Issue for Planning				

Victoria Avenue
Level 00

AA7218-2100 **REV -**
For Planning

Drawn: AL Checked: IC Date: MAY 2018 Scale: @ A0 1:100