



NOTES
DO NOT SCALE FROM THIS DRAWING. ALL LEVELS, ANGLES AND DIMENSIONS TO BE CHECKED ON SITE PRIOR TO COMMENCEMENT OF WORKS.
THIS DRAWING IS TO BE READ IN CONJUNCTION WITH ALL RELEVANT STRUCTURAL ENGINEERS AND MECHANICAL AND ELECTRICAL ENGINEERS DRAWINGS, DETAILS AND SPECIFICATIONS.

Revisions:

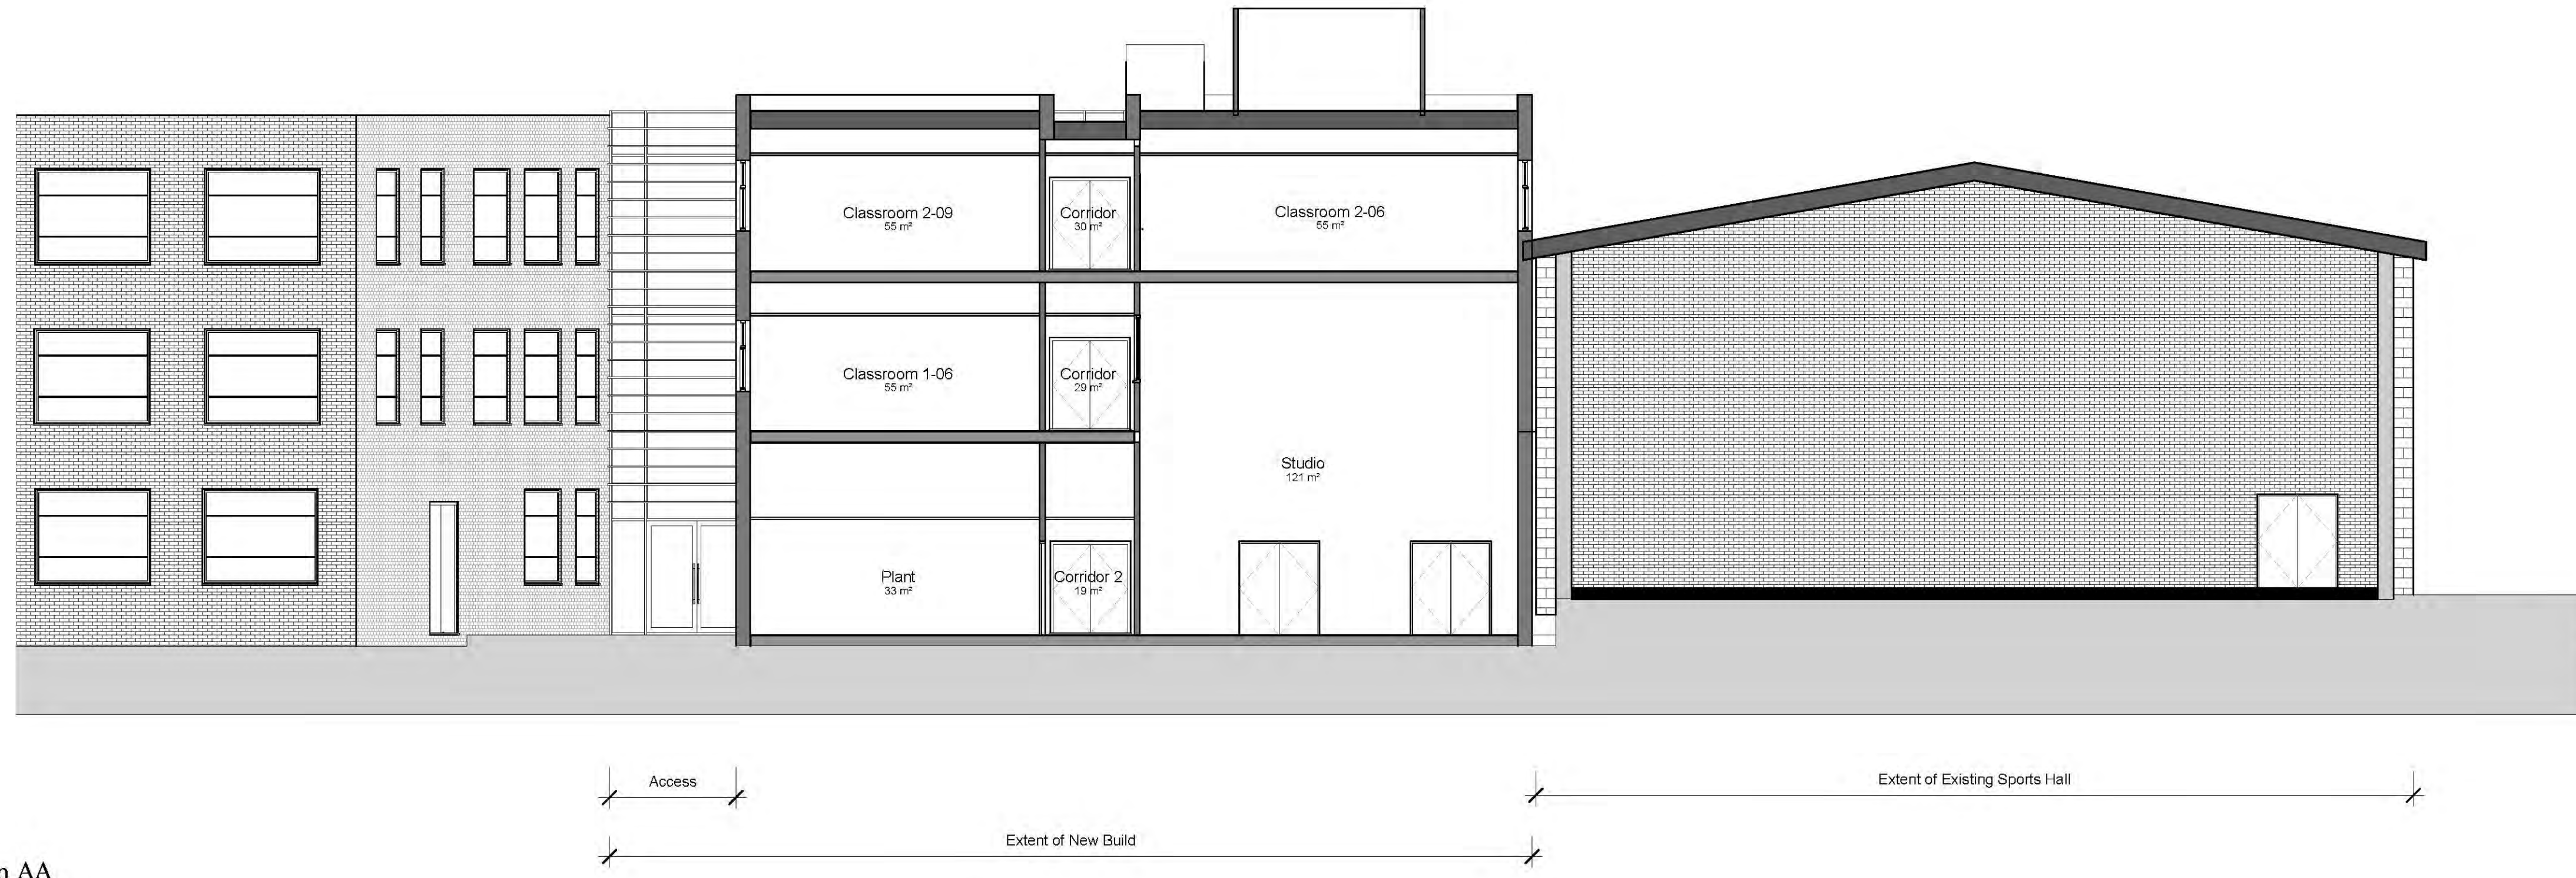

Section AA
Scale - 1 : 100

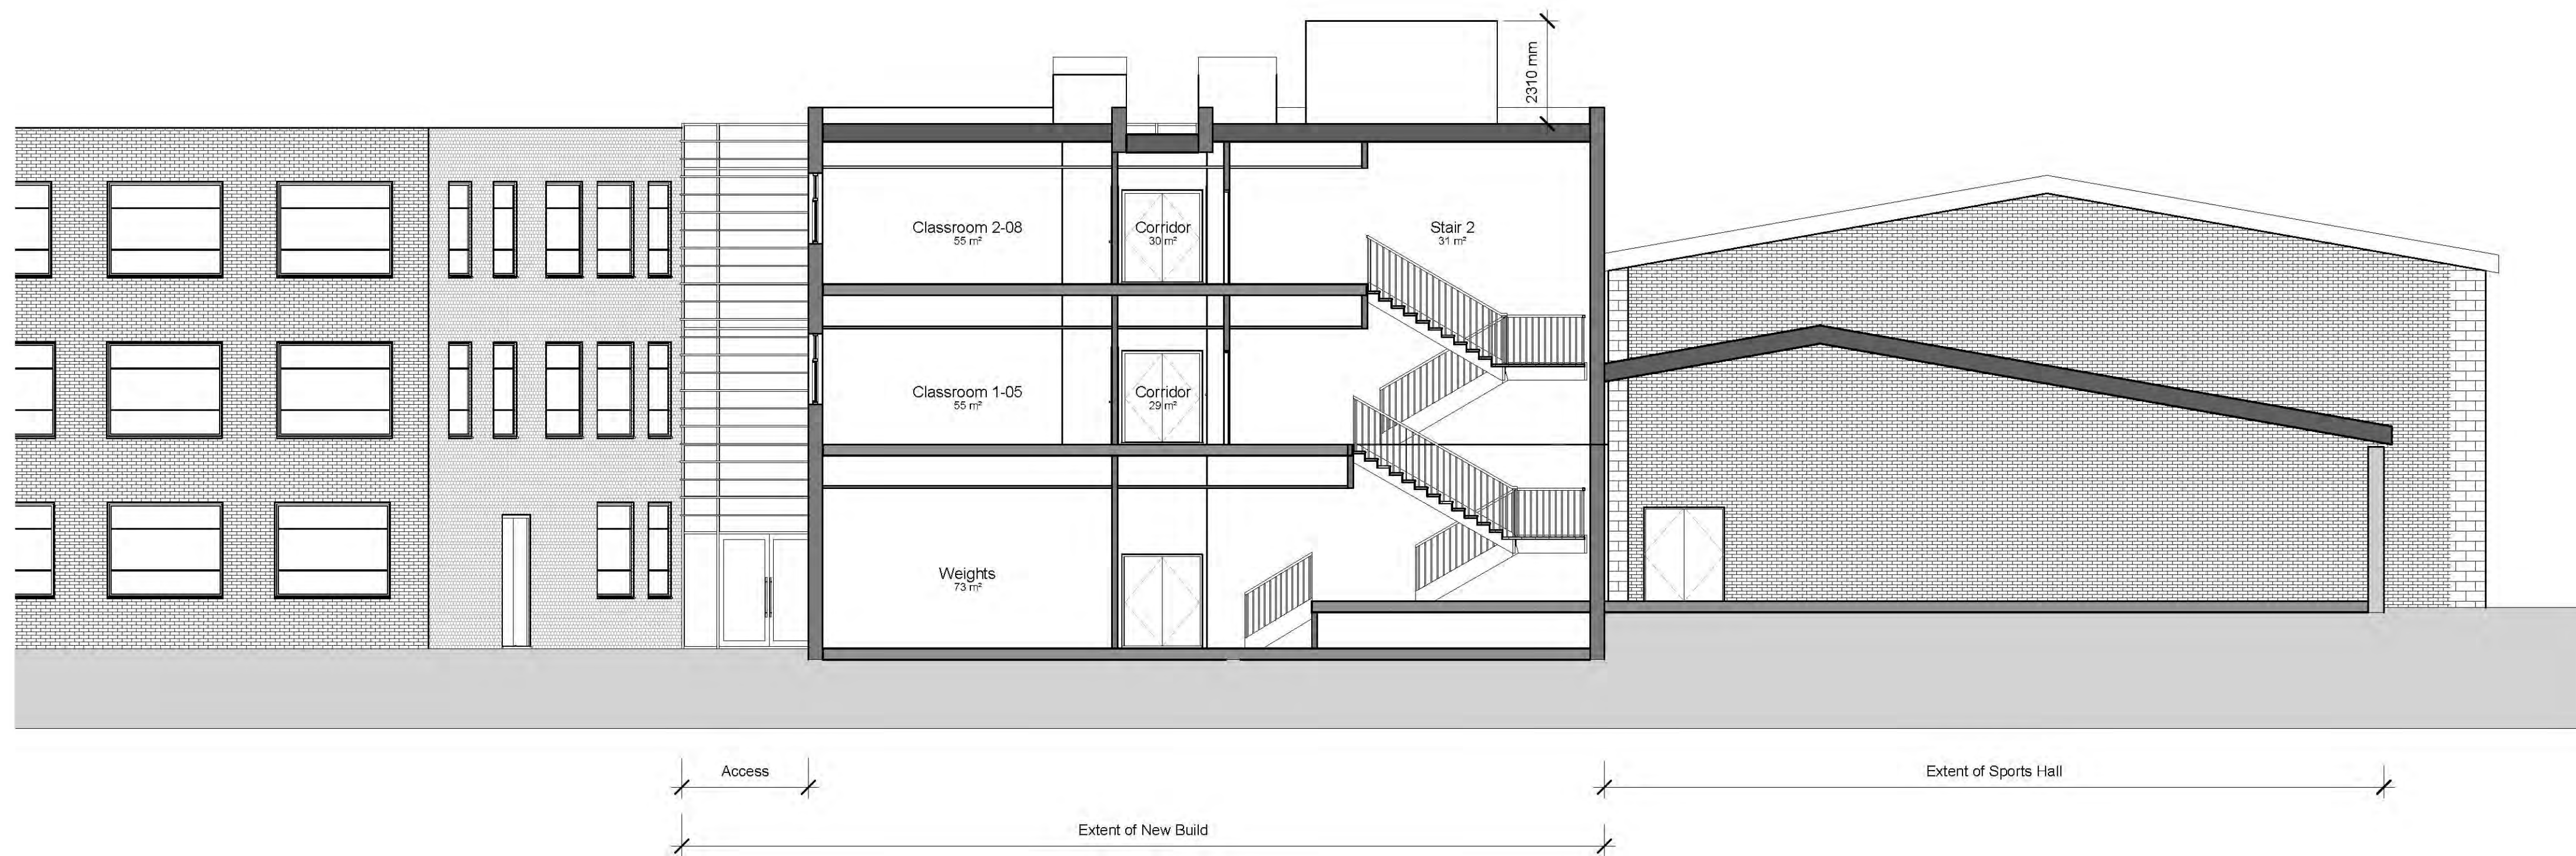

Section BB
Scale - 1 : 100

Status: Stage 3



Majesty House
Avenue West
Skyline 120
Doncaster
Essex
CM77 7AA

W: www.barkerassociates.co.uk
E: mail@barkerassociates.co.uk

T: 01279 647111
F: 01279 647027

Client:

Belairs Academy

Project:

Two Form Expansion
Highlands Boulevard
Leigh-on-Sea
SS9 3TG

Title:

Proposed Section AA & BB

Scale @ A1:	Date:	Drawn:	Checked:
1 : 100	05/25/18	Author	Checker

Drawing no.:	Revision:
BA / P18-099 -N301	