


REFER INSET 1

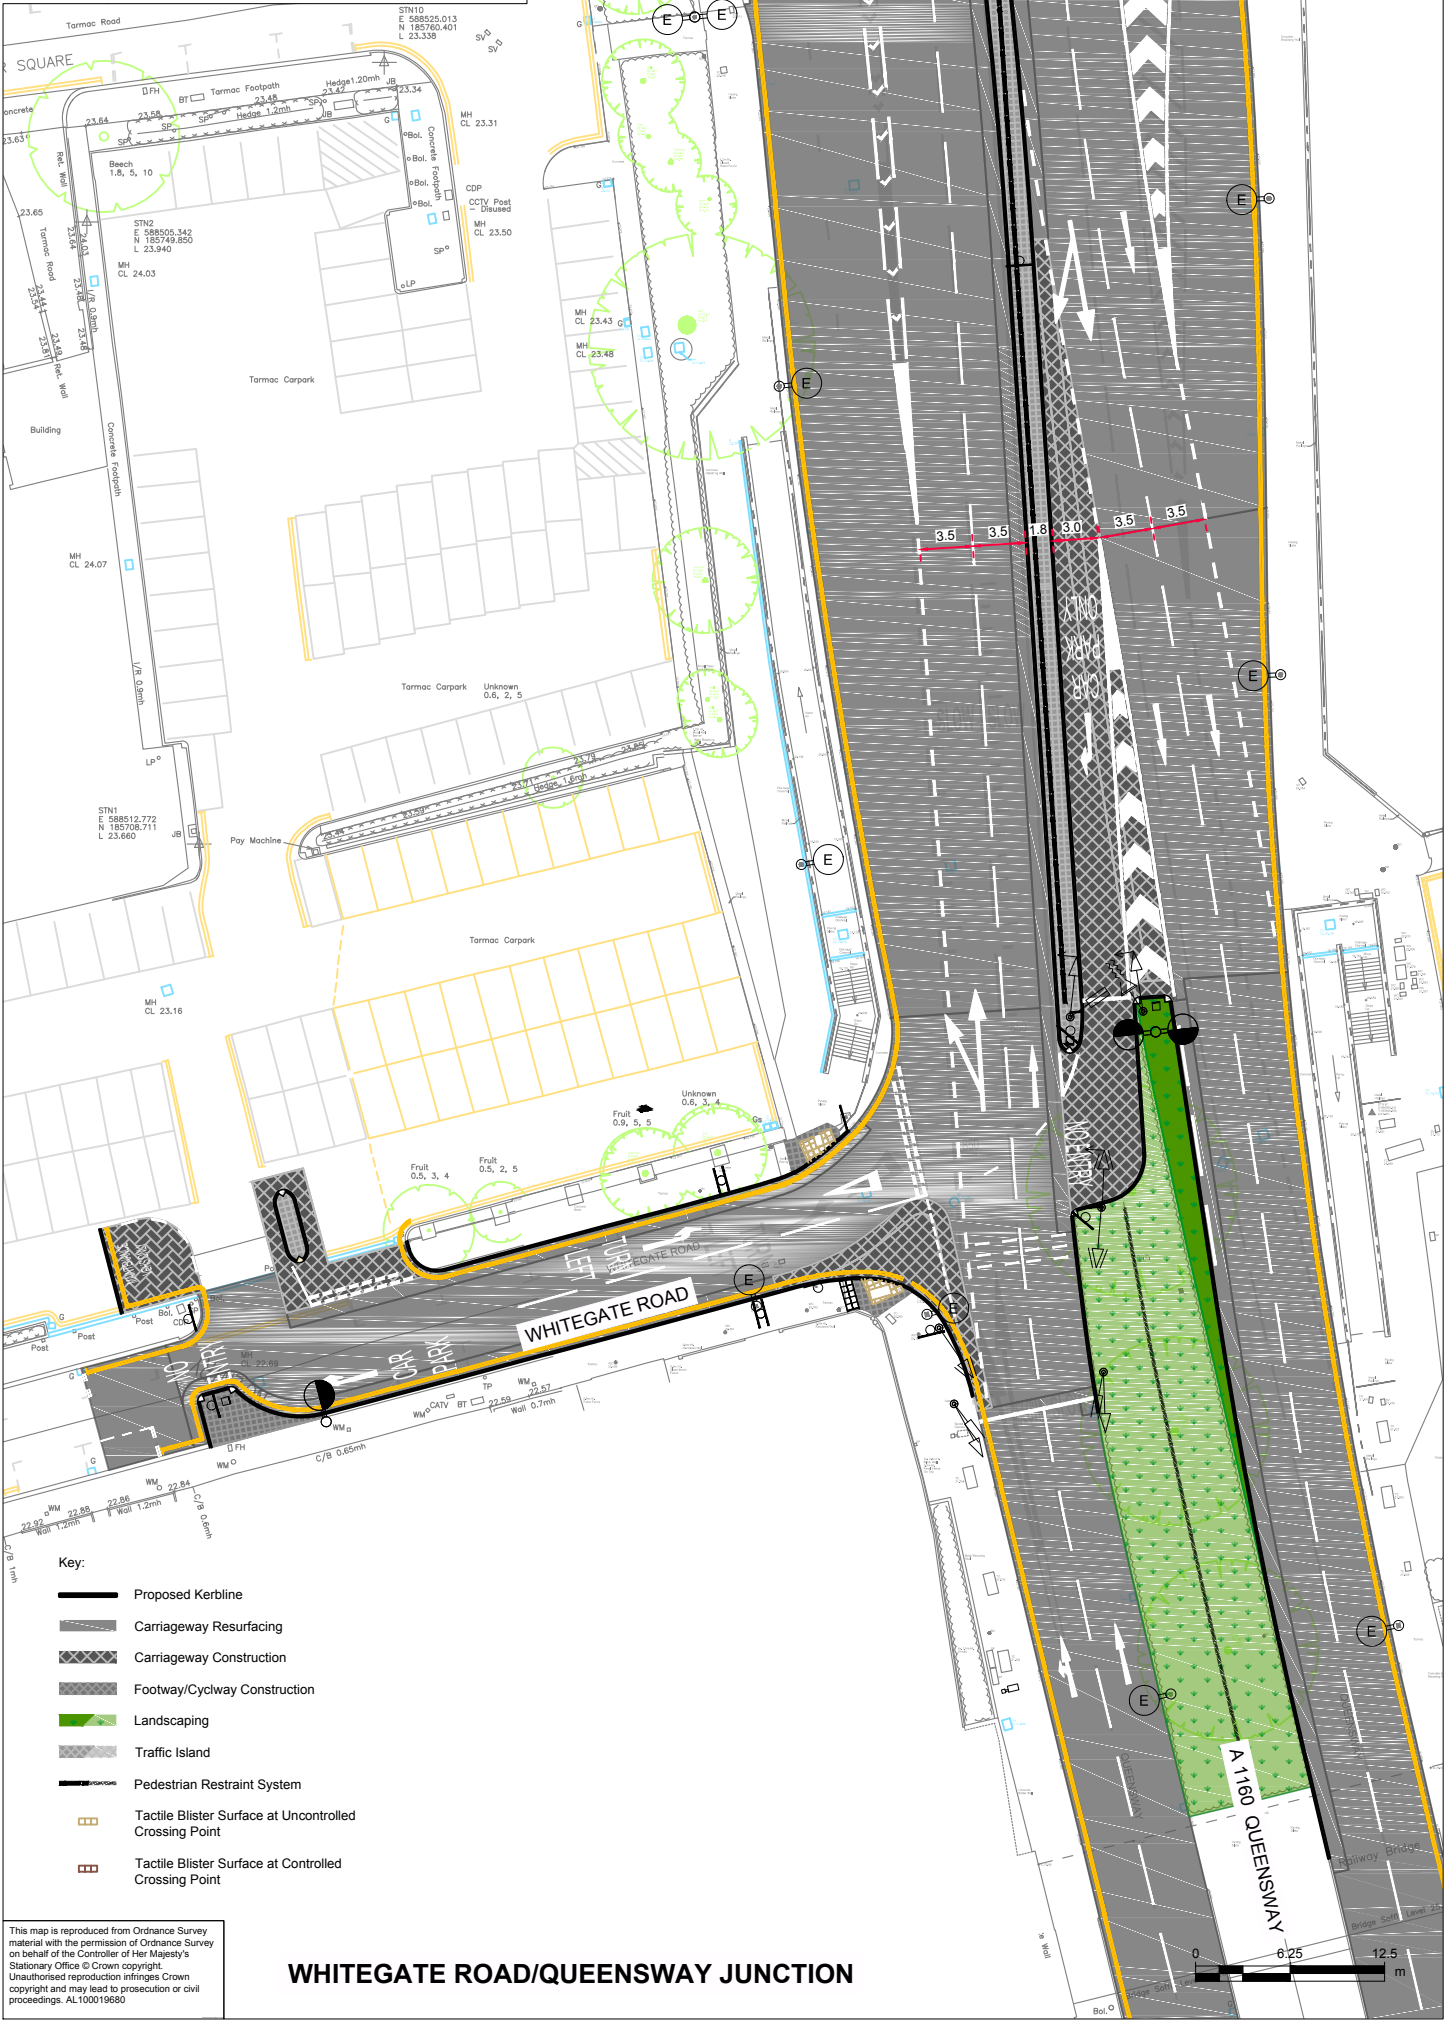

- Key:**
- Proposed Kerbline
 - Carriageway Resurfacing
 - Carriageway Construction
 - Footway/Cyclway Construction
 - Landscaping
 - Traffic Island
 - Pedestrian Restraint System
 - Tactile Blister Surface at Uncontrolled Crossing Point
 - Tactile Blister Surface at Controlled Crossing Point

This map is reproduced from Ordnance Survey material with the permission of Ordnance Survey on behalf of the Controller of Her Majesty's Stationary Office © Crown copyright. Unauthorised reproduction infringes Crown copyright and may lead to prosecution or civil proceedings. AL100019680

WHITEGATE ROAD/QUEENSWAY JUNCTION