


Figured dimensions only are to be used. All dimensions to be checked onsite. Differences between drawings and between drawings and specification or bills of quantities to be reported to the PRC Group.

© The copyright of the drawings and designs contained therein remains vested in the PRC Group

Revisions:	Drawn / Chkd:	Date:
A	Boundary line updated	AM/SC 17.08.18
B	Retail Unit 2 Area Revised Parking Space No.s updated and Note added	SN/SC 18.10.18
C	Red Line Boundary and Site Area removed	SN/SC 24.10.18

existing fencing and gates to be replaced with new security fencing and electronically controlled gates

TOTAL No. PARKING SPACES ON SITE = 203

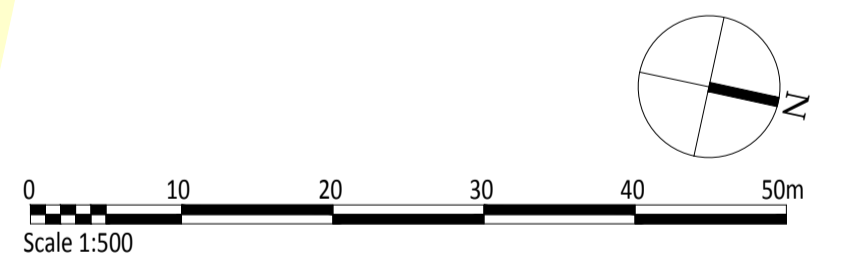

Client:
GEORGE CAPITAL 2 (SOUTHEND) LTD

Project:
London Road Retail Park SOUTHEND

Drawing Title:



24 Church St West,
Woking, Surrey,
GU21 6HT
01483 494 350
info@prc-group.com
www.prc-group.com

Site layouts as existing and proposed

Scale @ A1: 1:500
Checked by: SC
Date: Jul 2018


Job No: 10863
Stage: PL 002
Drawing No: Rev: C

Issue Status:
 Construction
 Information
 Preliminary
 Approval
 Tender


Architecture
Master Planning
Urban Design
Interiors

Offices
Woking
London
Milton Keynes
Warsaw

PRC Architecture & Planning

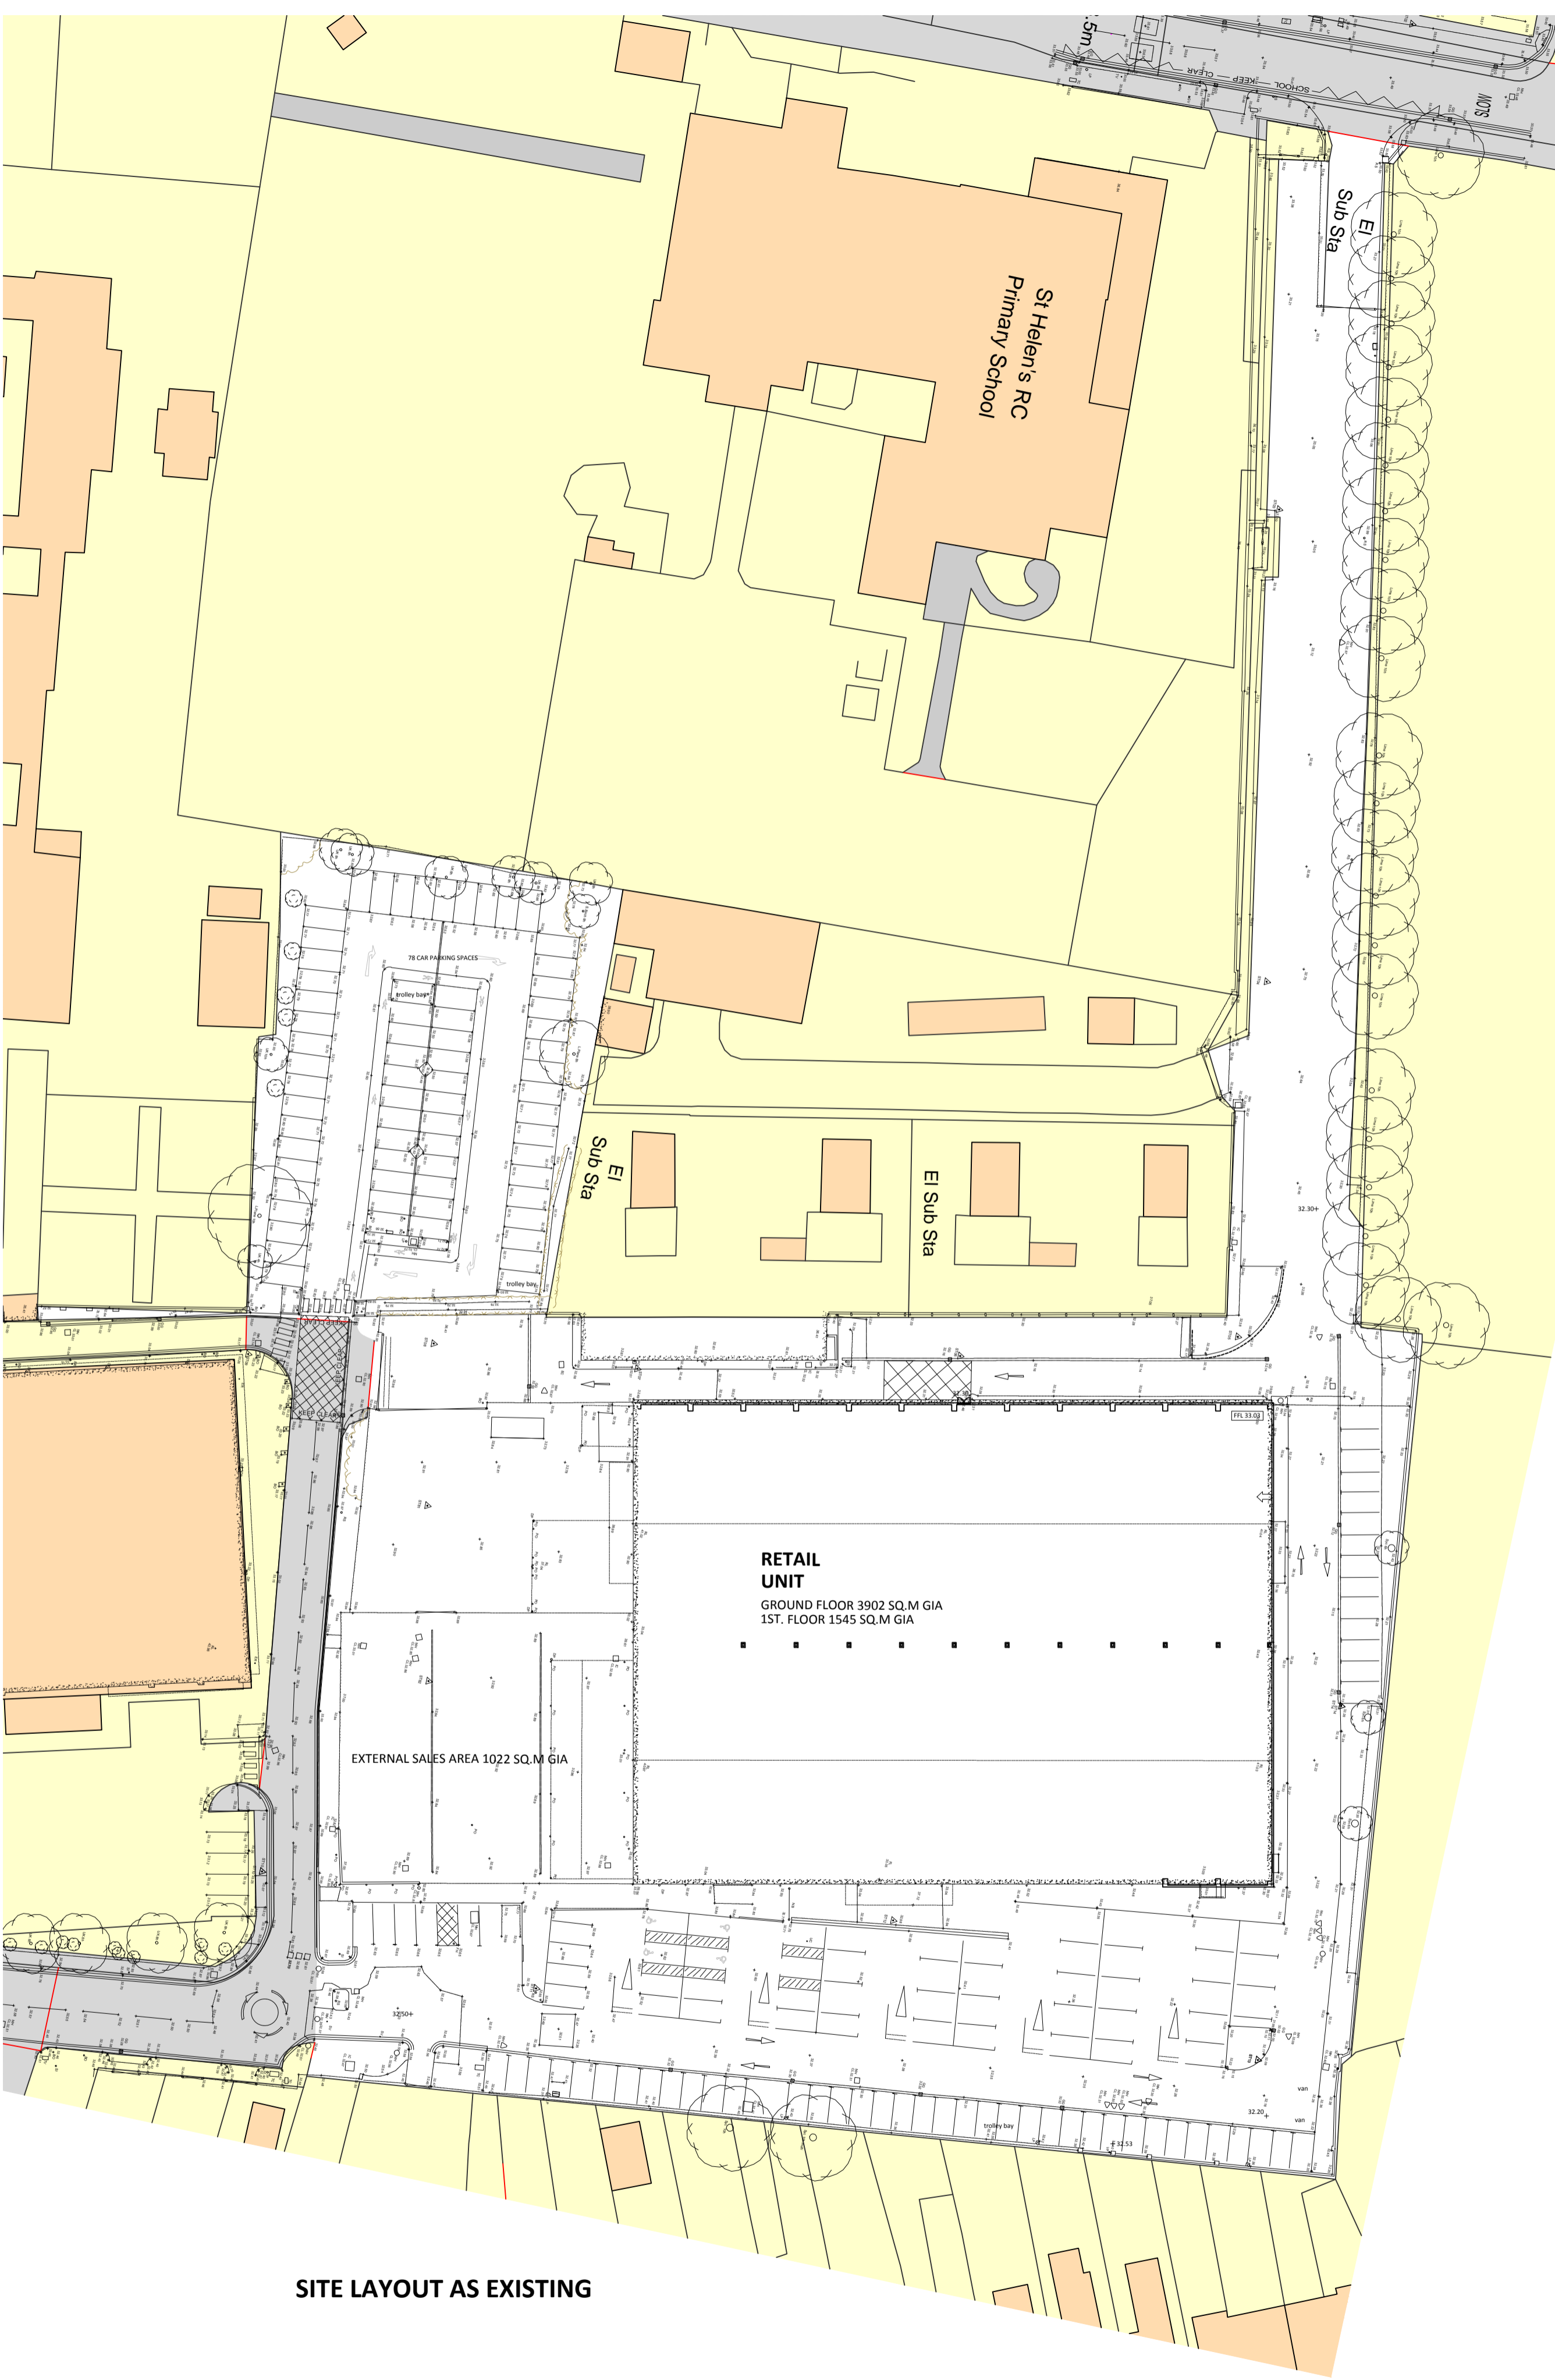

SITE LAYOUT AS EXISTING

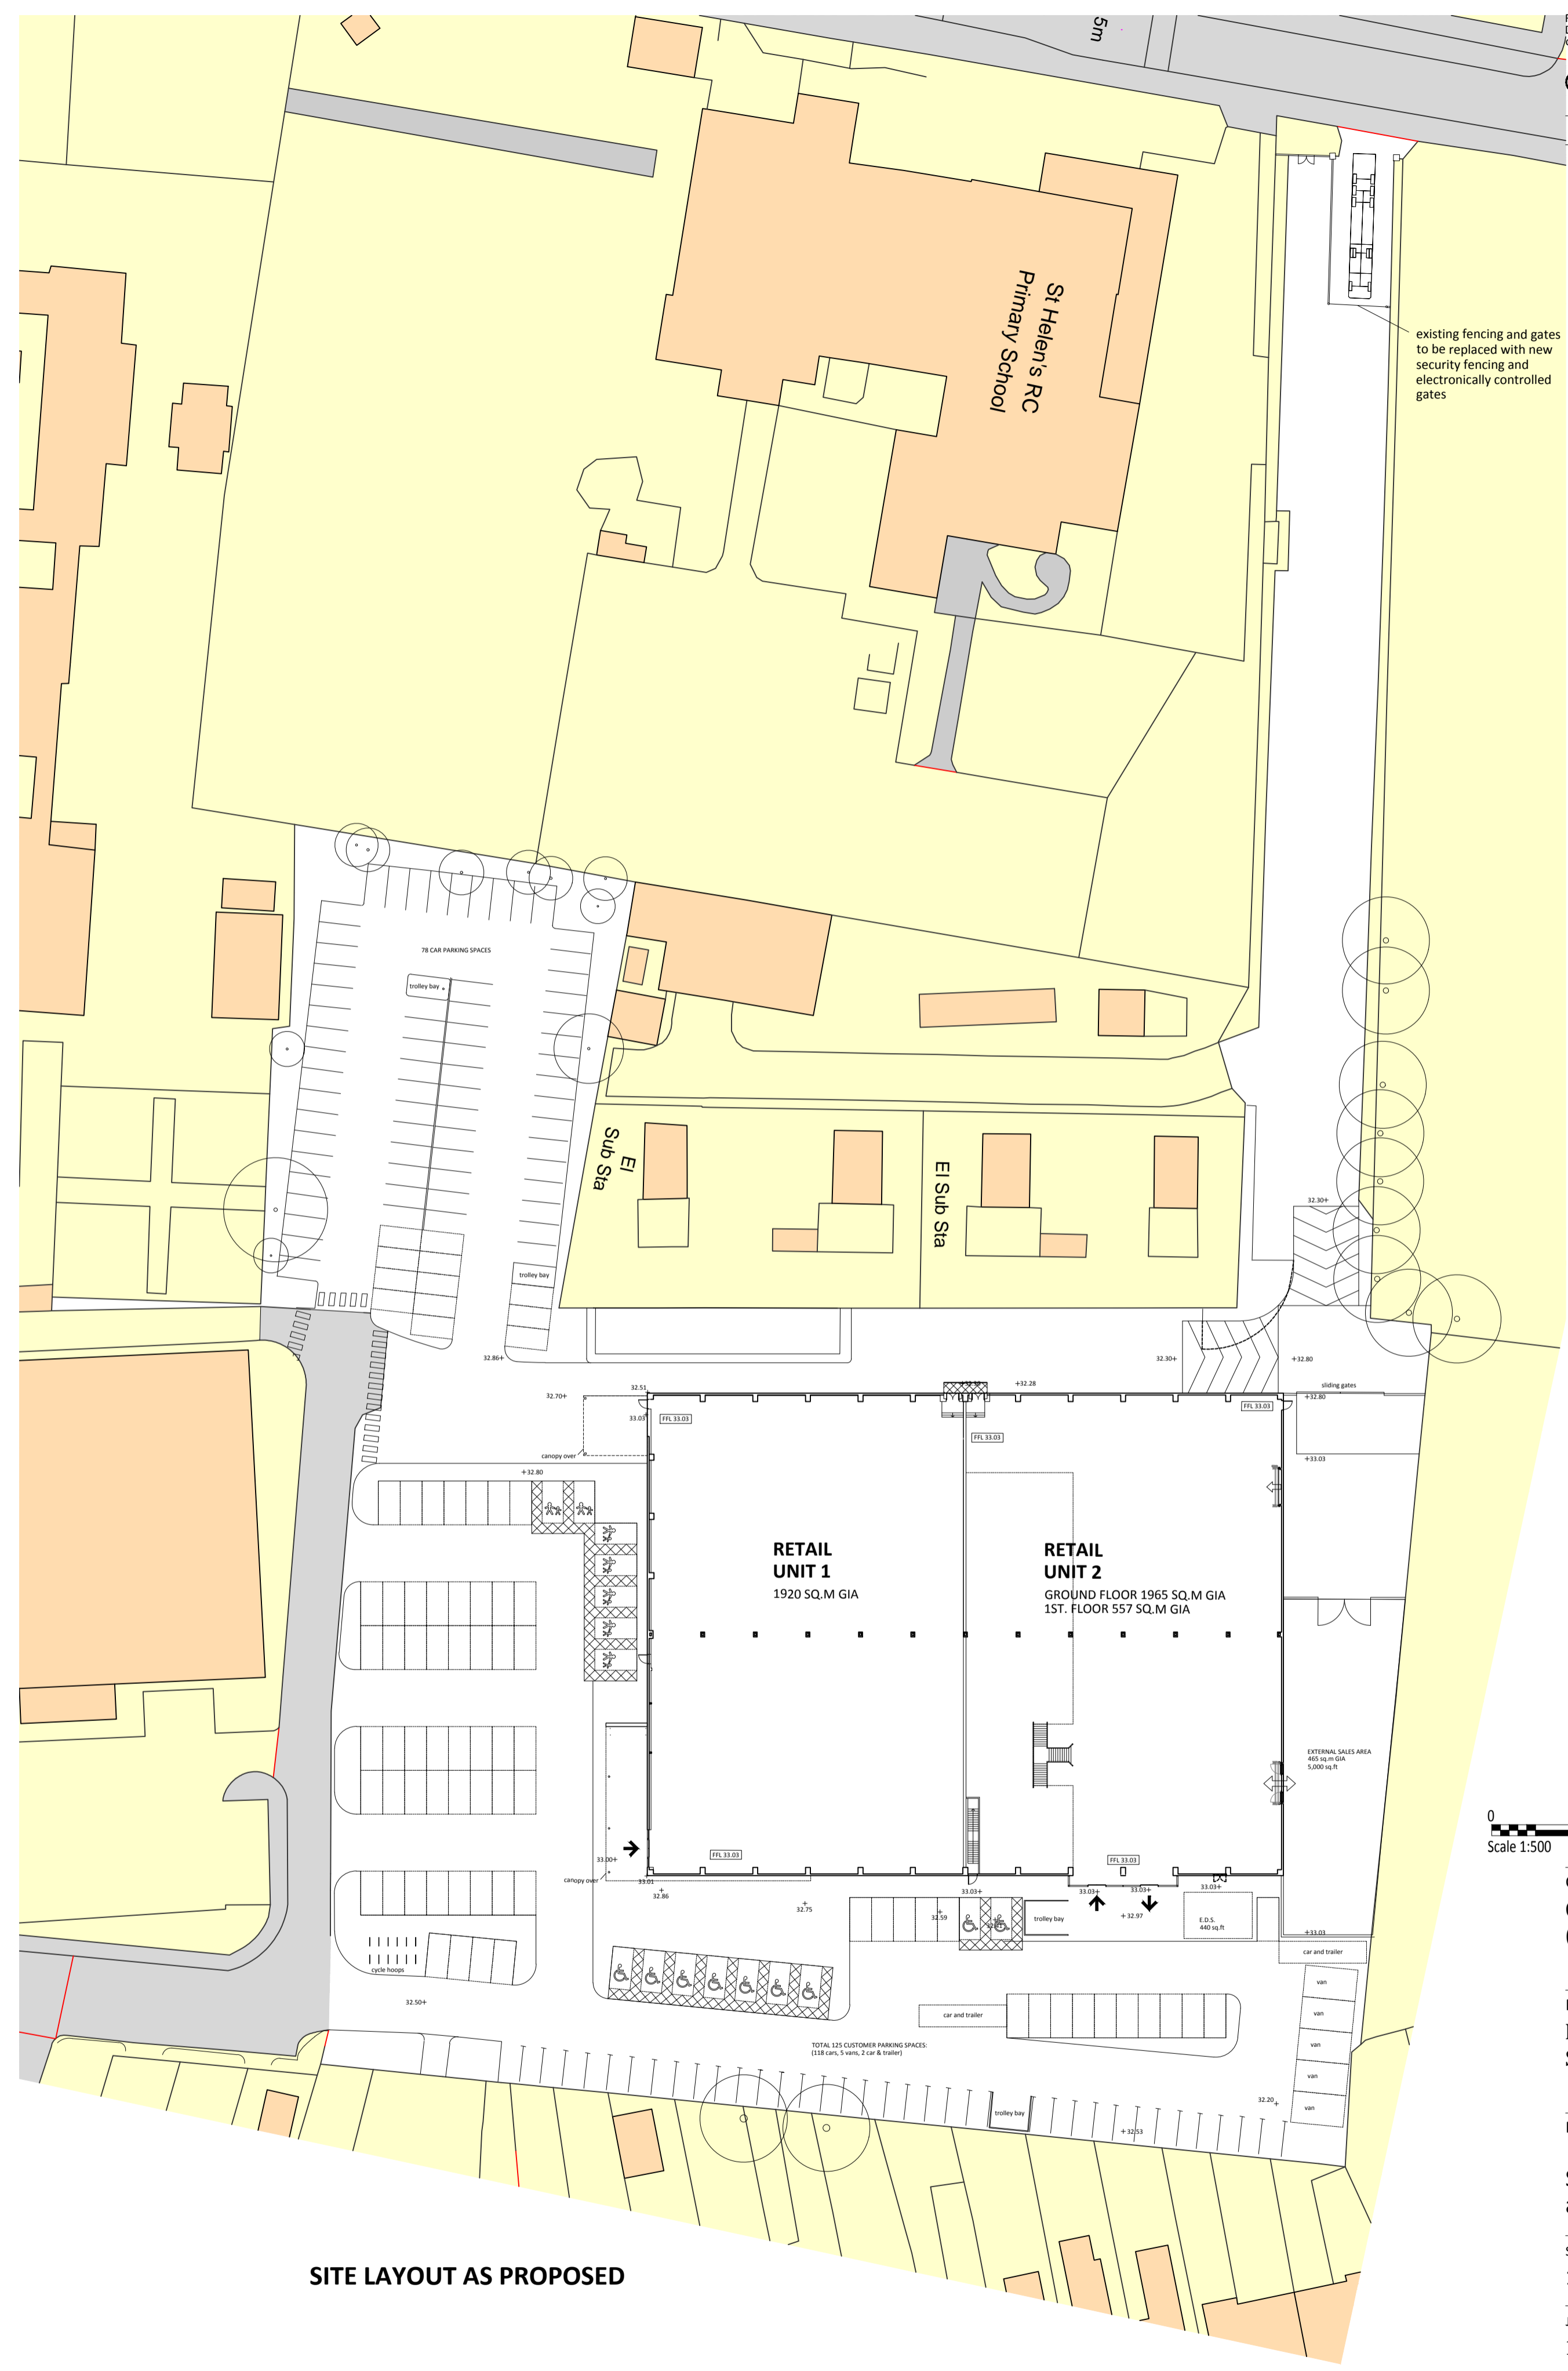

SITE LAYOUT AS PROPOSED