
GROUND FLOOR PLAN AS PROPOSED

G:\10863 London Road Retail Park\2_Planning\Drg Sheets\10863 PL003 gnd floor plan proposed.dwg

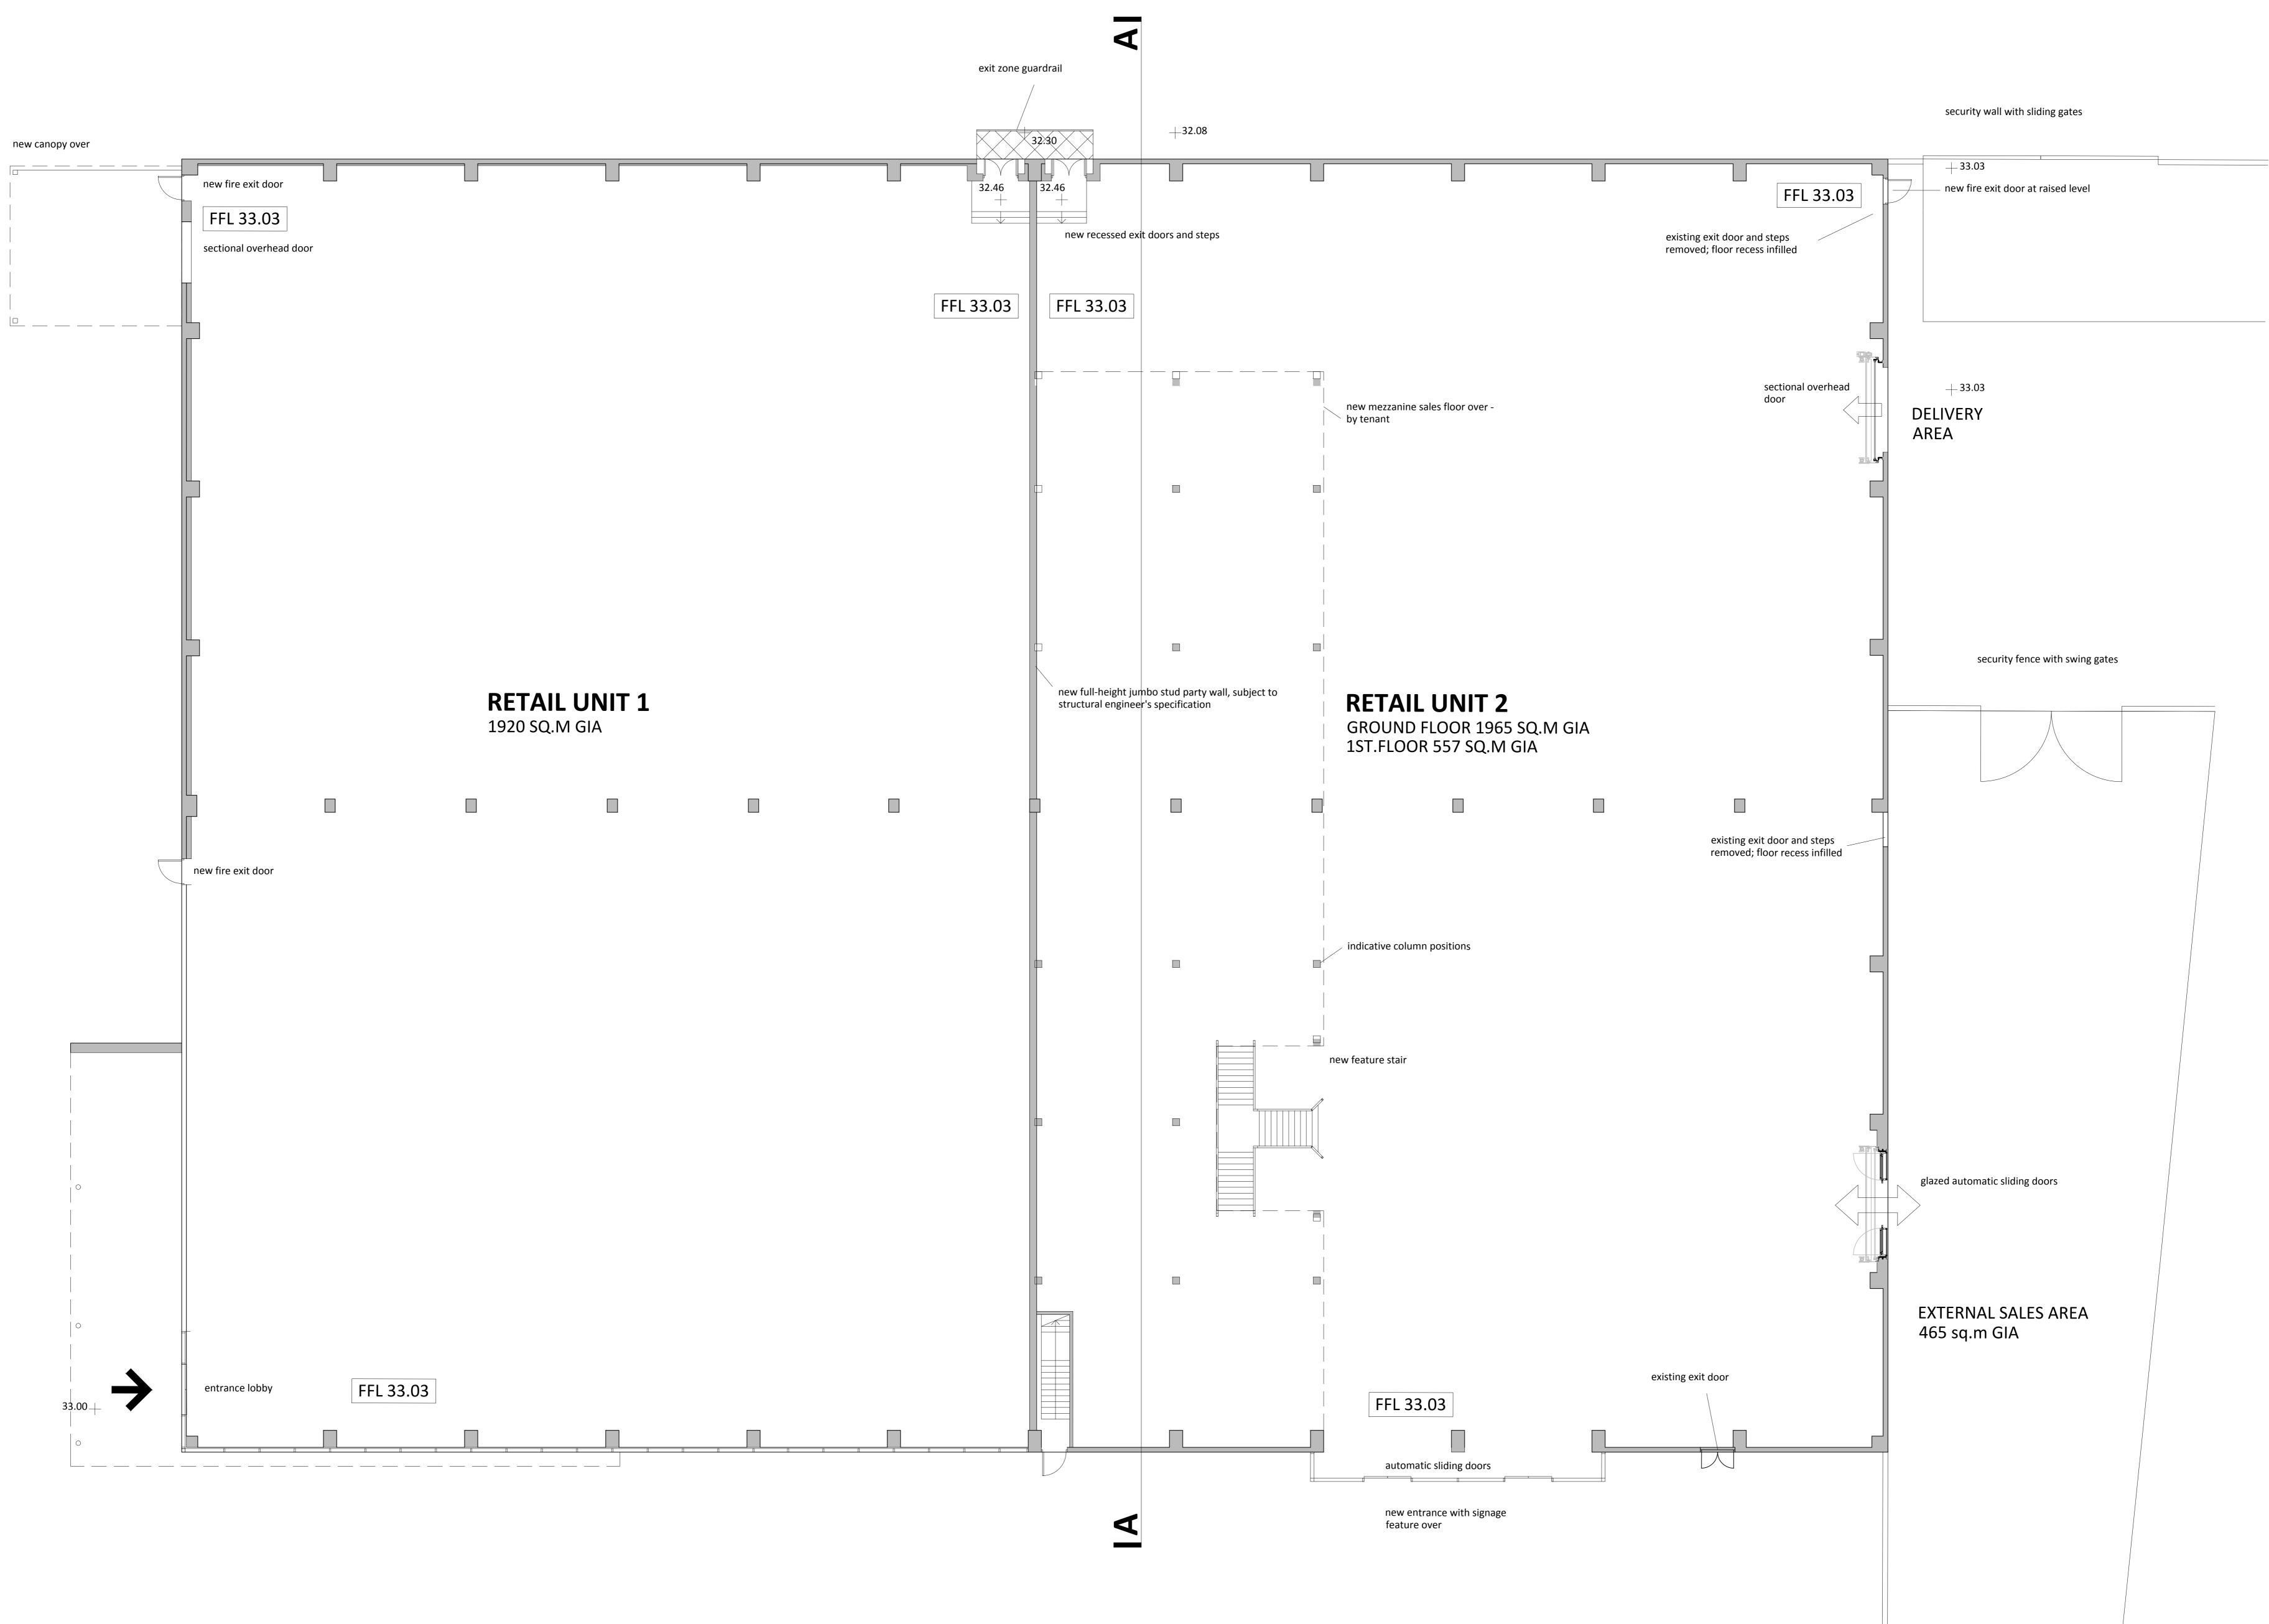


A Grid lines removed AM/SC 17.08.18 Figured dimensions only are to be used. All dimensions to be checked onsite. Differences between drawings and between drawings and specification or bills of quantites to be reported to the PRC Group.

The copyright of the drawings and designs contained therein remains vested in the PRC Group

Revisions: Drawn/Chkd: D a t e : A Grid Lines Removed AM/SC 17.08.18 B Retail Unit 2 Area Revised SN/SC 18.10.18

0	1 2 2	4	F		
0	1 2 3	4	5		10m
Scale 1	1:100				
	Client:				
	GEORGE C) -		
	(SOUTHEN	D) LTD			PRC
	Project:				24 Church St West,
	London Roa	d Retail F	Park		Woking, Surrey, GU21 6HT
	SOUTHENE		un		01483 494 350
					info@prc-group.com www.prc-group.com
	Drawing	Title:			
	Ground fl	oor plar	า		
	as propos	ed			
					Architecture Planning
	Scale @ A0 :	Checked	by :	Date :	Master Planning
	1:100	SC		Jul 2018	Urban Design Interiors
	Job No:	Stage :	Drav	ving No : Rev :	-
	10863	PL	00	3 B	

10863	PL	003	В			
Issue Status:						
Constructi	on	Prelim	ninary			
Information		Approval				
🗌 T e n d e r						
PRC Archtectu	ro & Pla	Inning				

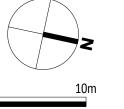

350

Offices

Woking London Milton Keynes Warsaw