



ELEVATION AS PROPOSED



ILLUSTRATIVE FENCING

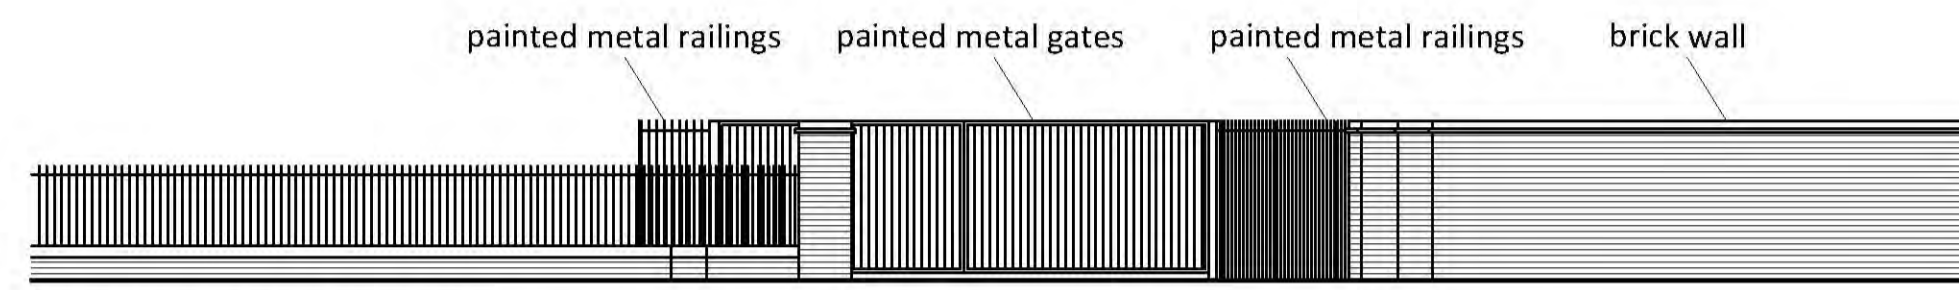


ELEVATION AS EXISTING

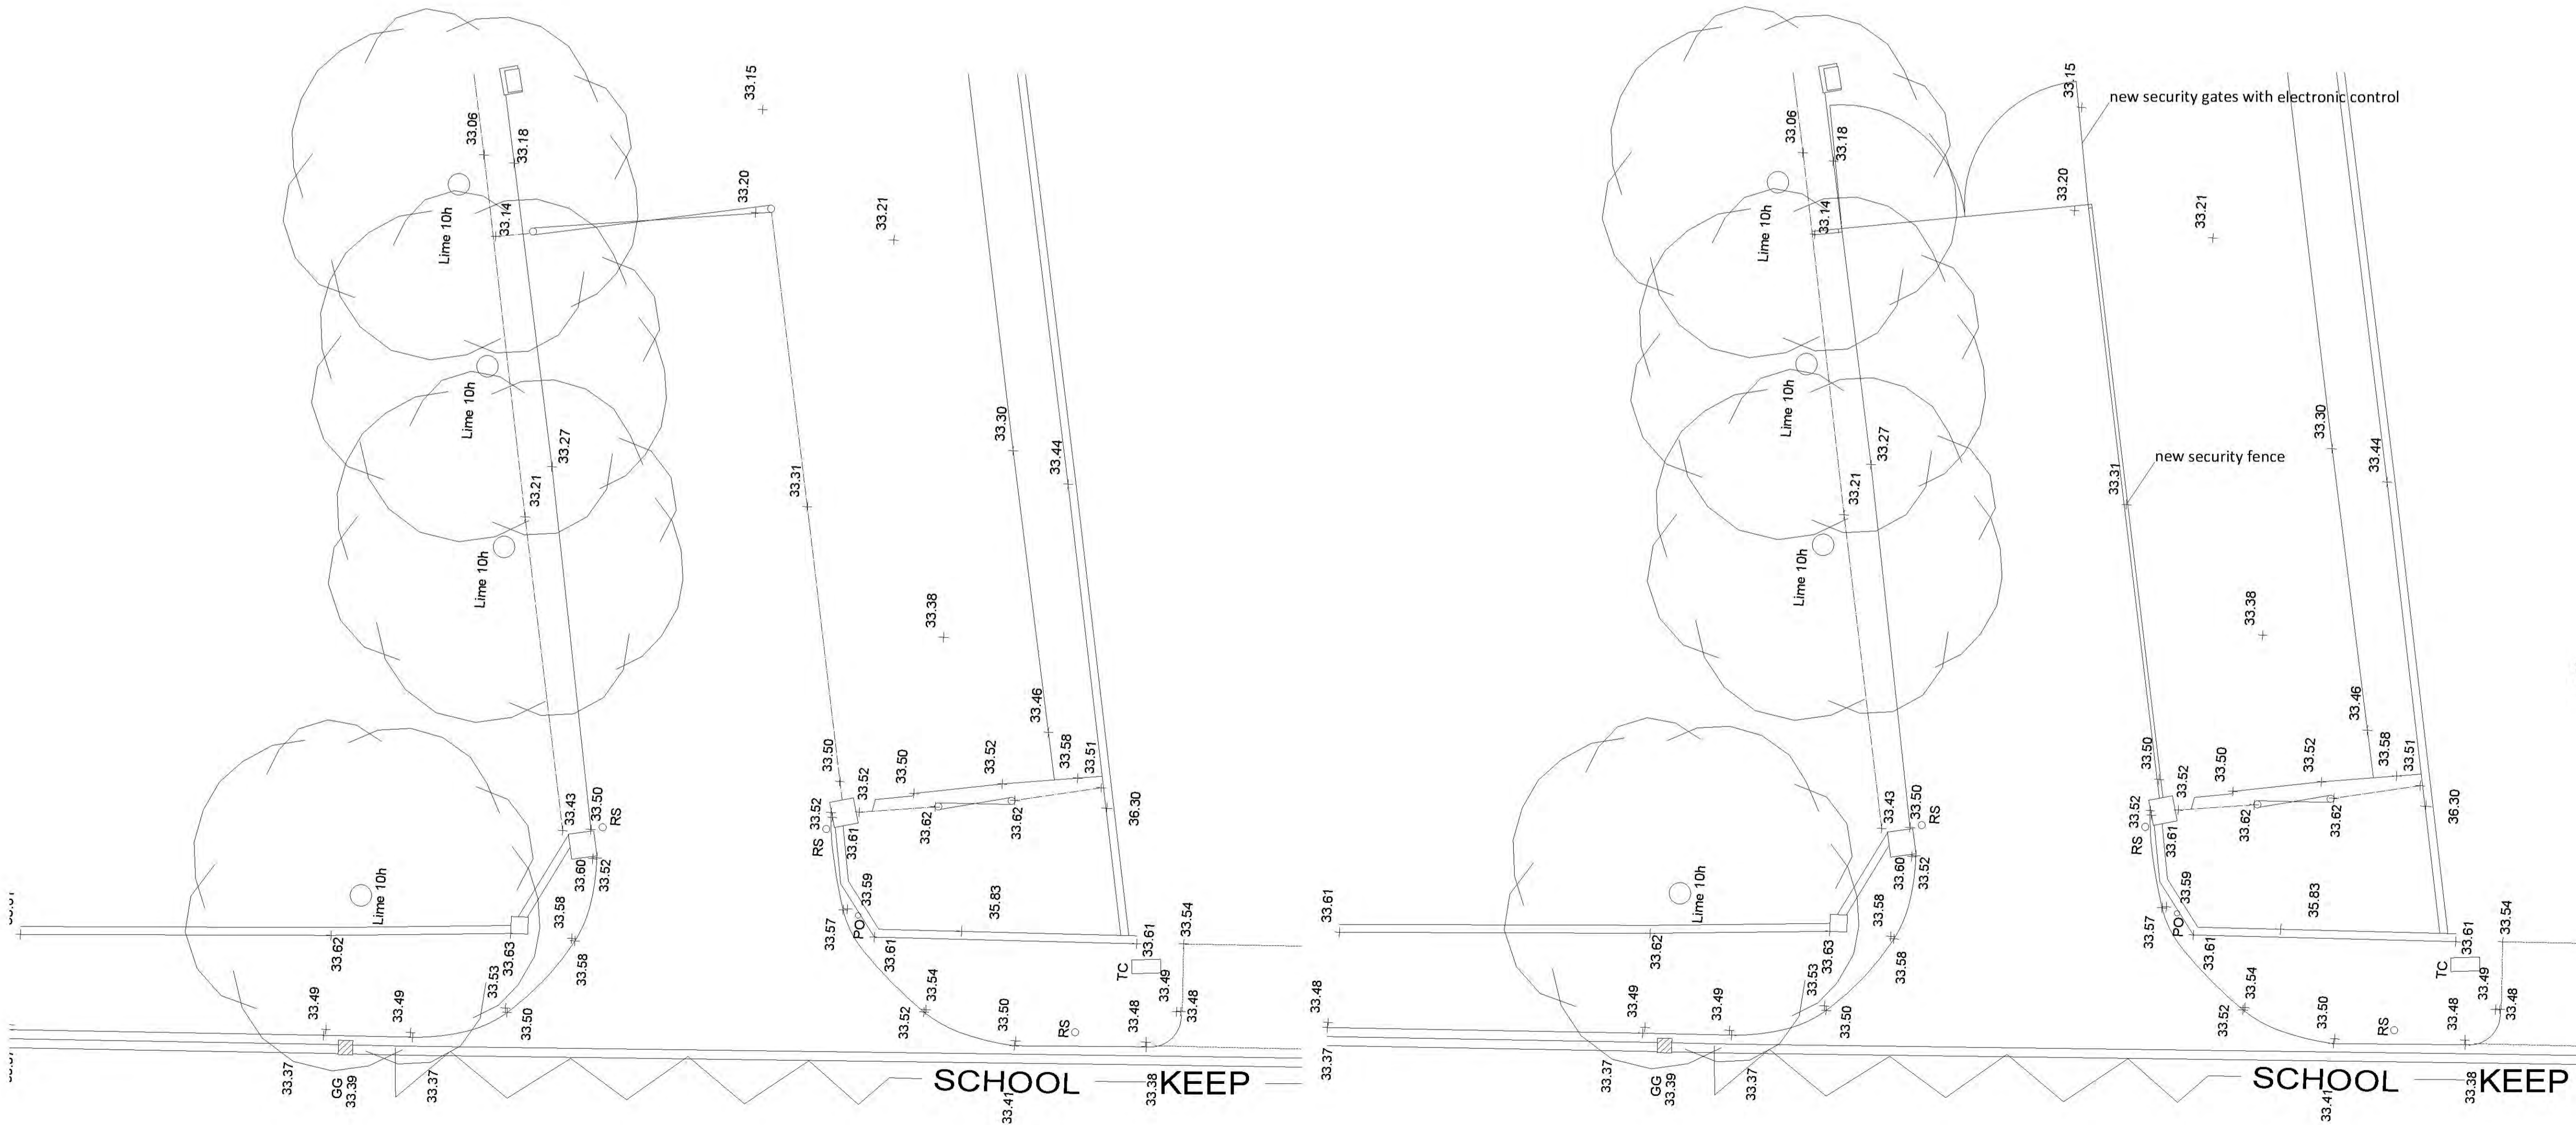

PLAN AS EXISTING

PLAN AS PROPOSED

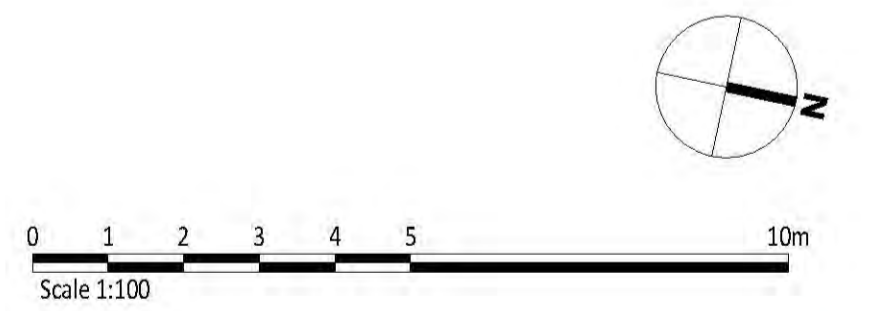

Client:
GEORGE CAPITAL 2
(SOUTHEND) LTD



Project:
London Road Retail Park
SOUTHEND

24 Church St West,
Woking, Surrey,
GU21 6HF
01483 494 350
info@prc-group.com
www.prc-group.com

Drawing Title:

SECURITY ENTRANCE DETAILS

Architecture
Planning
Master Planning
Urban Design
Interiors

Scale @ A1: 1:100
Checked by: SC
Date: Aug 2018

Job No: 10863
Stage: PL
Drawing No: 012
Rev:

Issue Status:
 Construction
 Information
 Tender
 Preliminary
 Approval

Offices
Woking
London
Milton Keynes
Warsaw