


THIS DRAWING IS COPYRIGHT PROTECTED AND MAY NOT BE REPRODUCED IN WHOLE OR PART WITHOUT WRITTEN AUTHORITY FROM THE OWNER.

- NOTE:**
- Do not scale from this drawing.
 - Always work to noted dimensions.
 - All dimensions are in millimetres unless otherwise stated.
 - All setting out, levels and dimensions to be agreed on site.
 - The dimensions of all materials must be checked on site before being laid out.
 - This drawing must be read with the relevant specification clauses and detail drawings.
 - Order of construction and setting out to be agreed on site.

- LANDSCAPE AREAS**
- Semi-Private Courtyards**
 - Private Terraces**
 - Parking Bays**
 - Access Road**

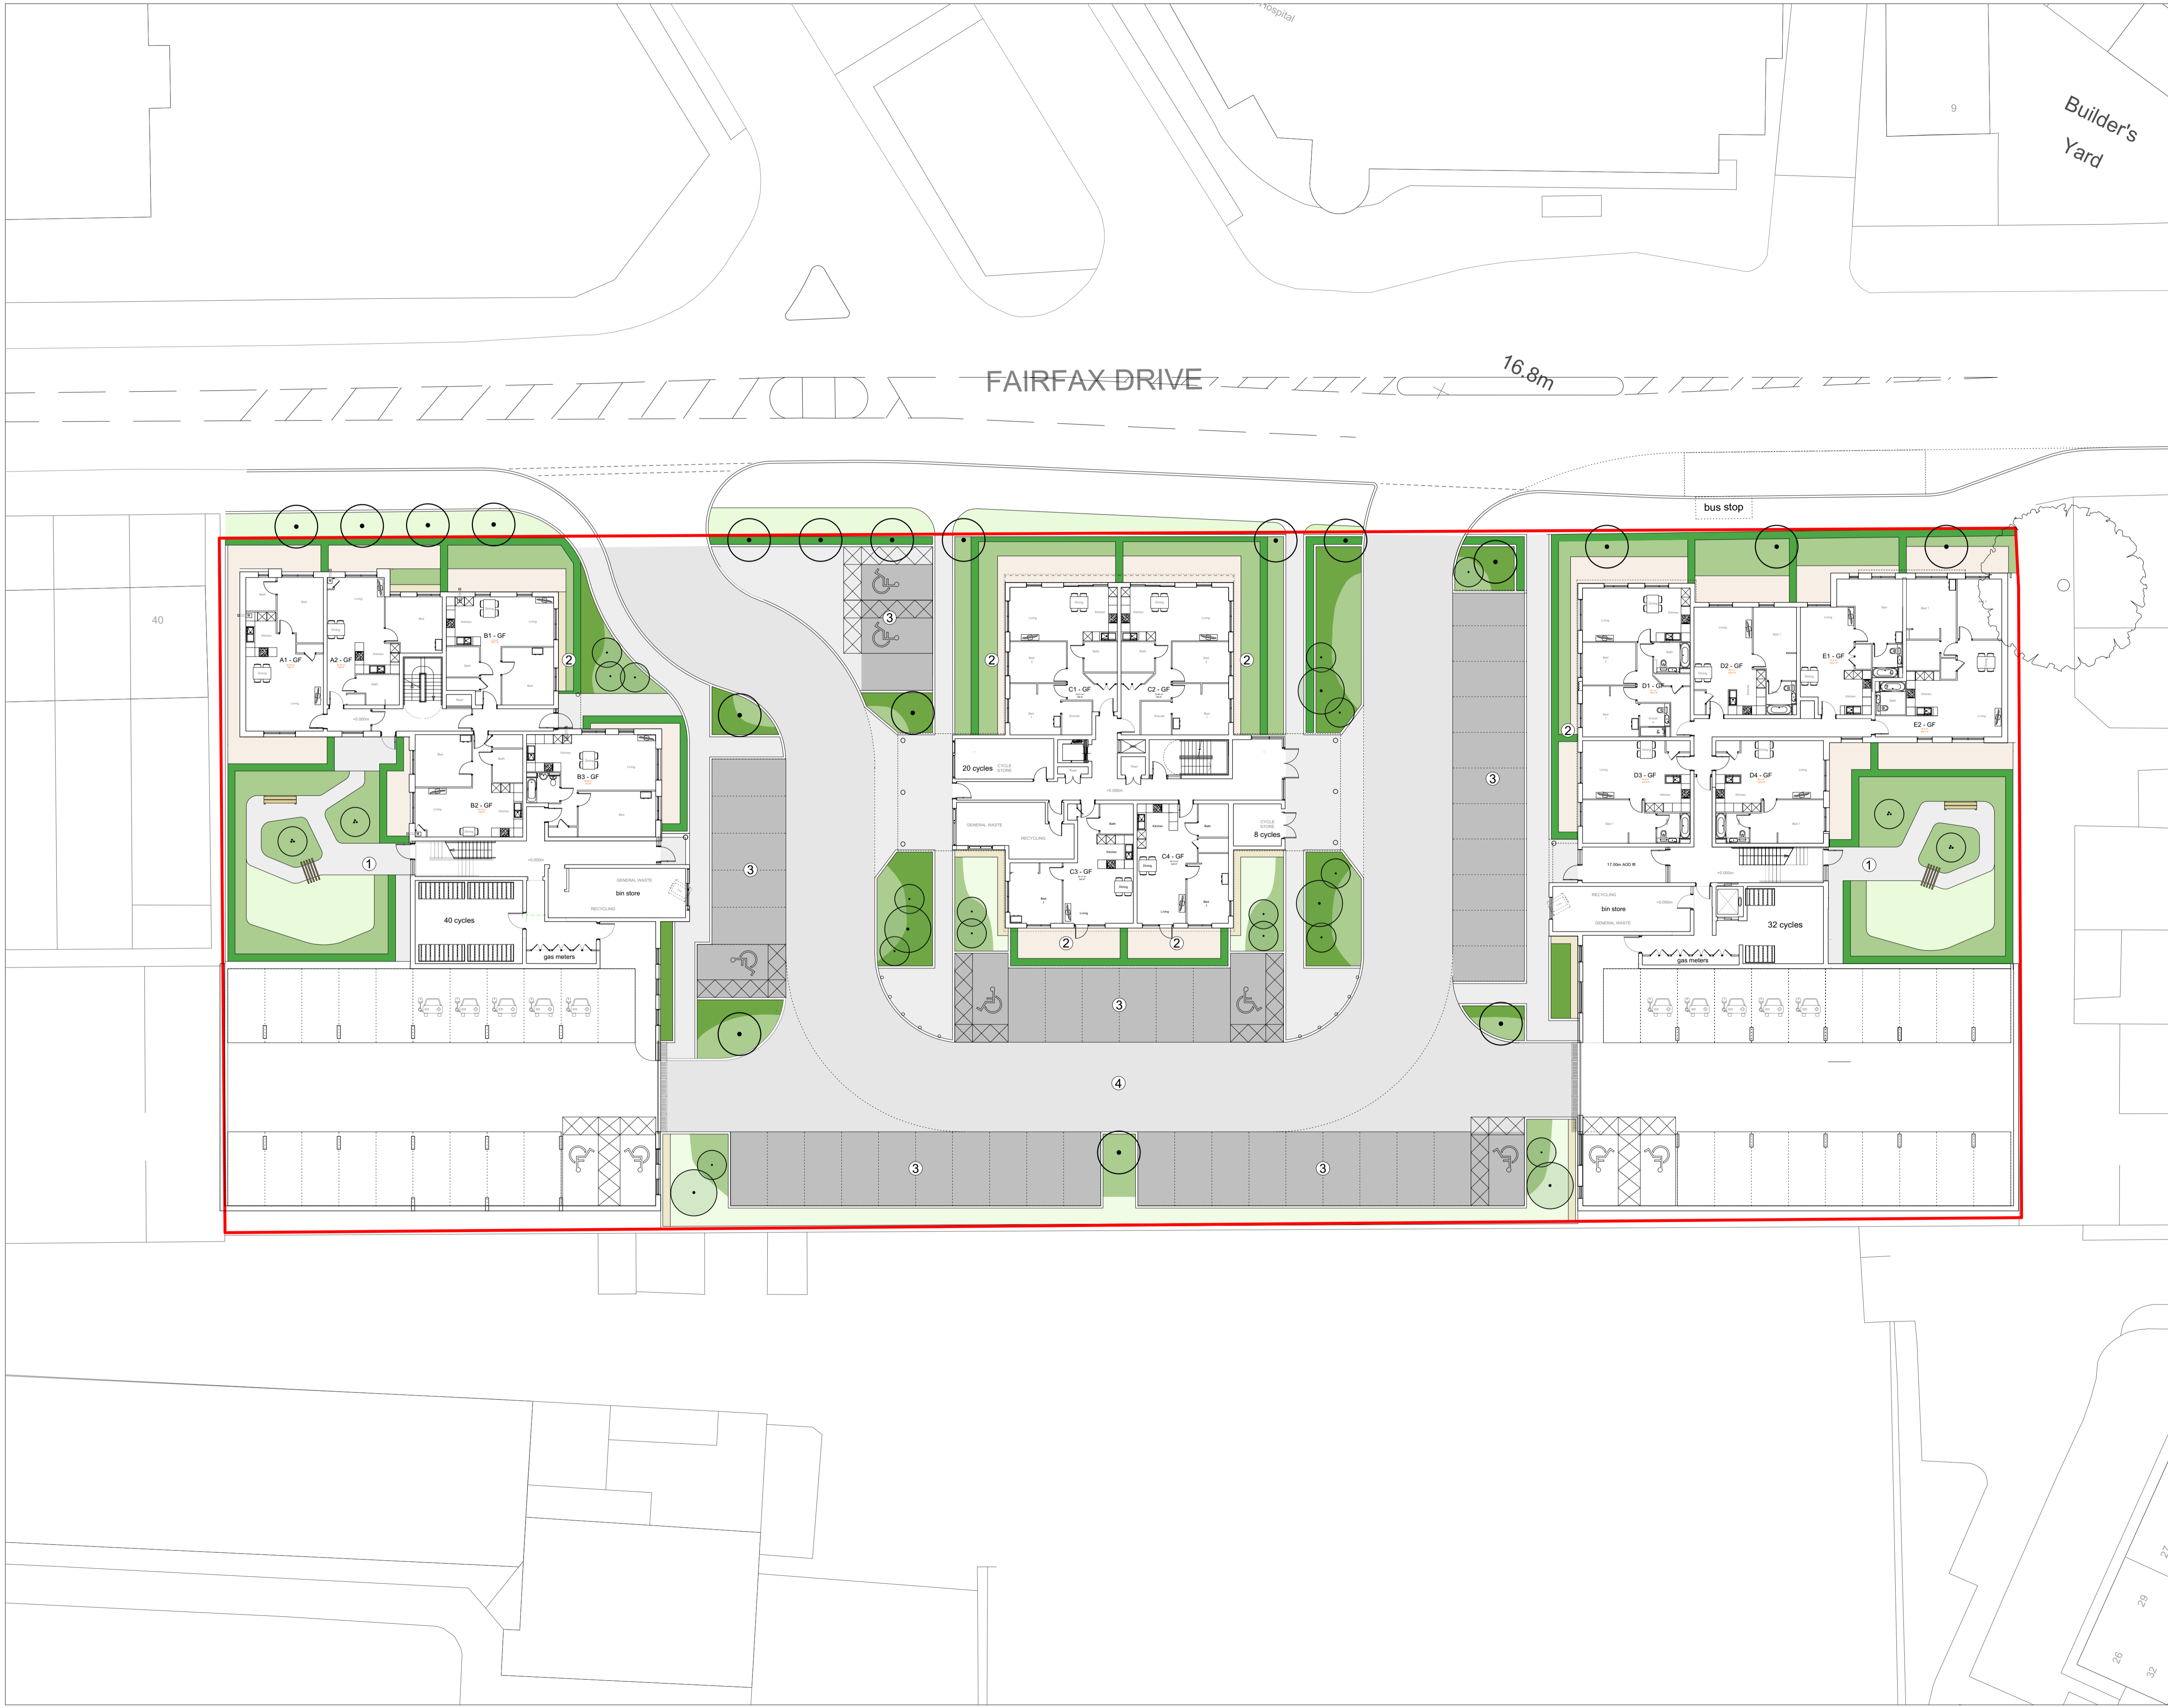

Issue	Date	Status	Drawn	Apprvd.
02	18.10.18	Tree location update	HS	JK
01	25.09.18	Architectural update	HS	JK

Planit I.E. Limited
 E: info@planit-ie.com W: planit-ie.com
MANCHESTER 2 Back Grafton St Altrincham WA14 1DY T: 0161 928 9281
LONDON Unit 6 Waterside 44-48 Wharf Road London N1 7UX T: 0207 253 5678

Client Weston Homes
Project Prospect House, Southend
Drg Title Landscape General Arrangement Ground Floor
Created on 14.06.17 **Created by** HS **Approved by** DF
Scale 1:200 **Size** A1 **Status** PLANNING
Drg No. PL1610.1.GA.100 **Issue** 02