


TOTAL PROPOSED CAR PARKING
 Surface Level: 44
 Basement Level: 29
 Total No: 73

TOTAL PROPOSED REFUSE PROVISION
 1100 LTR General Waste: 4
 1100 LTR Recycle Waste: 6
 360 LTR Paper & Card Waste: 4
 120 LTR Food Waste: 3

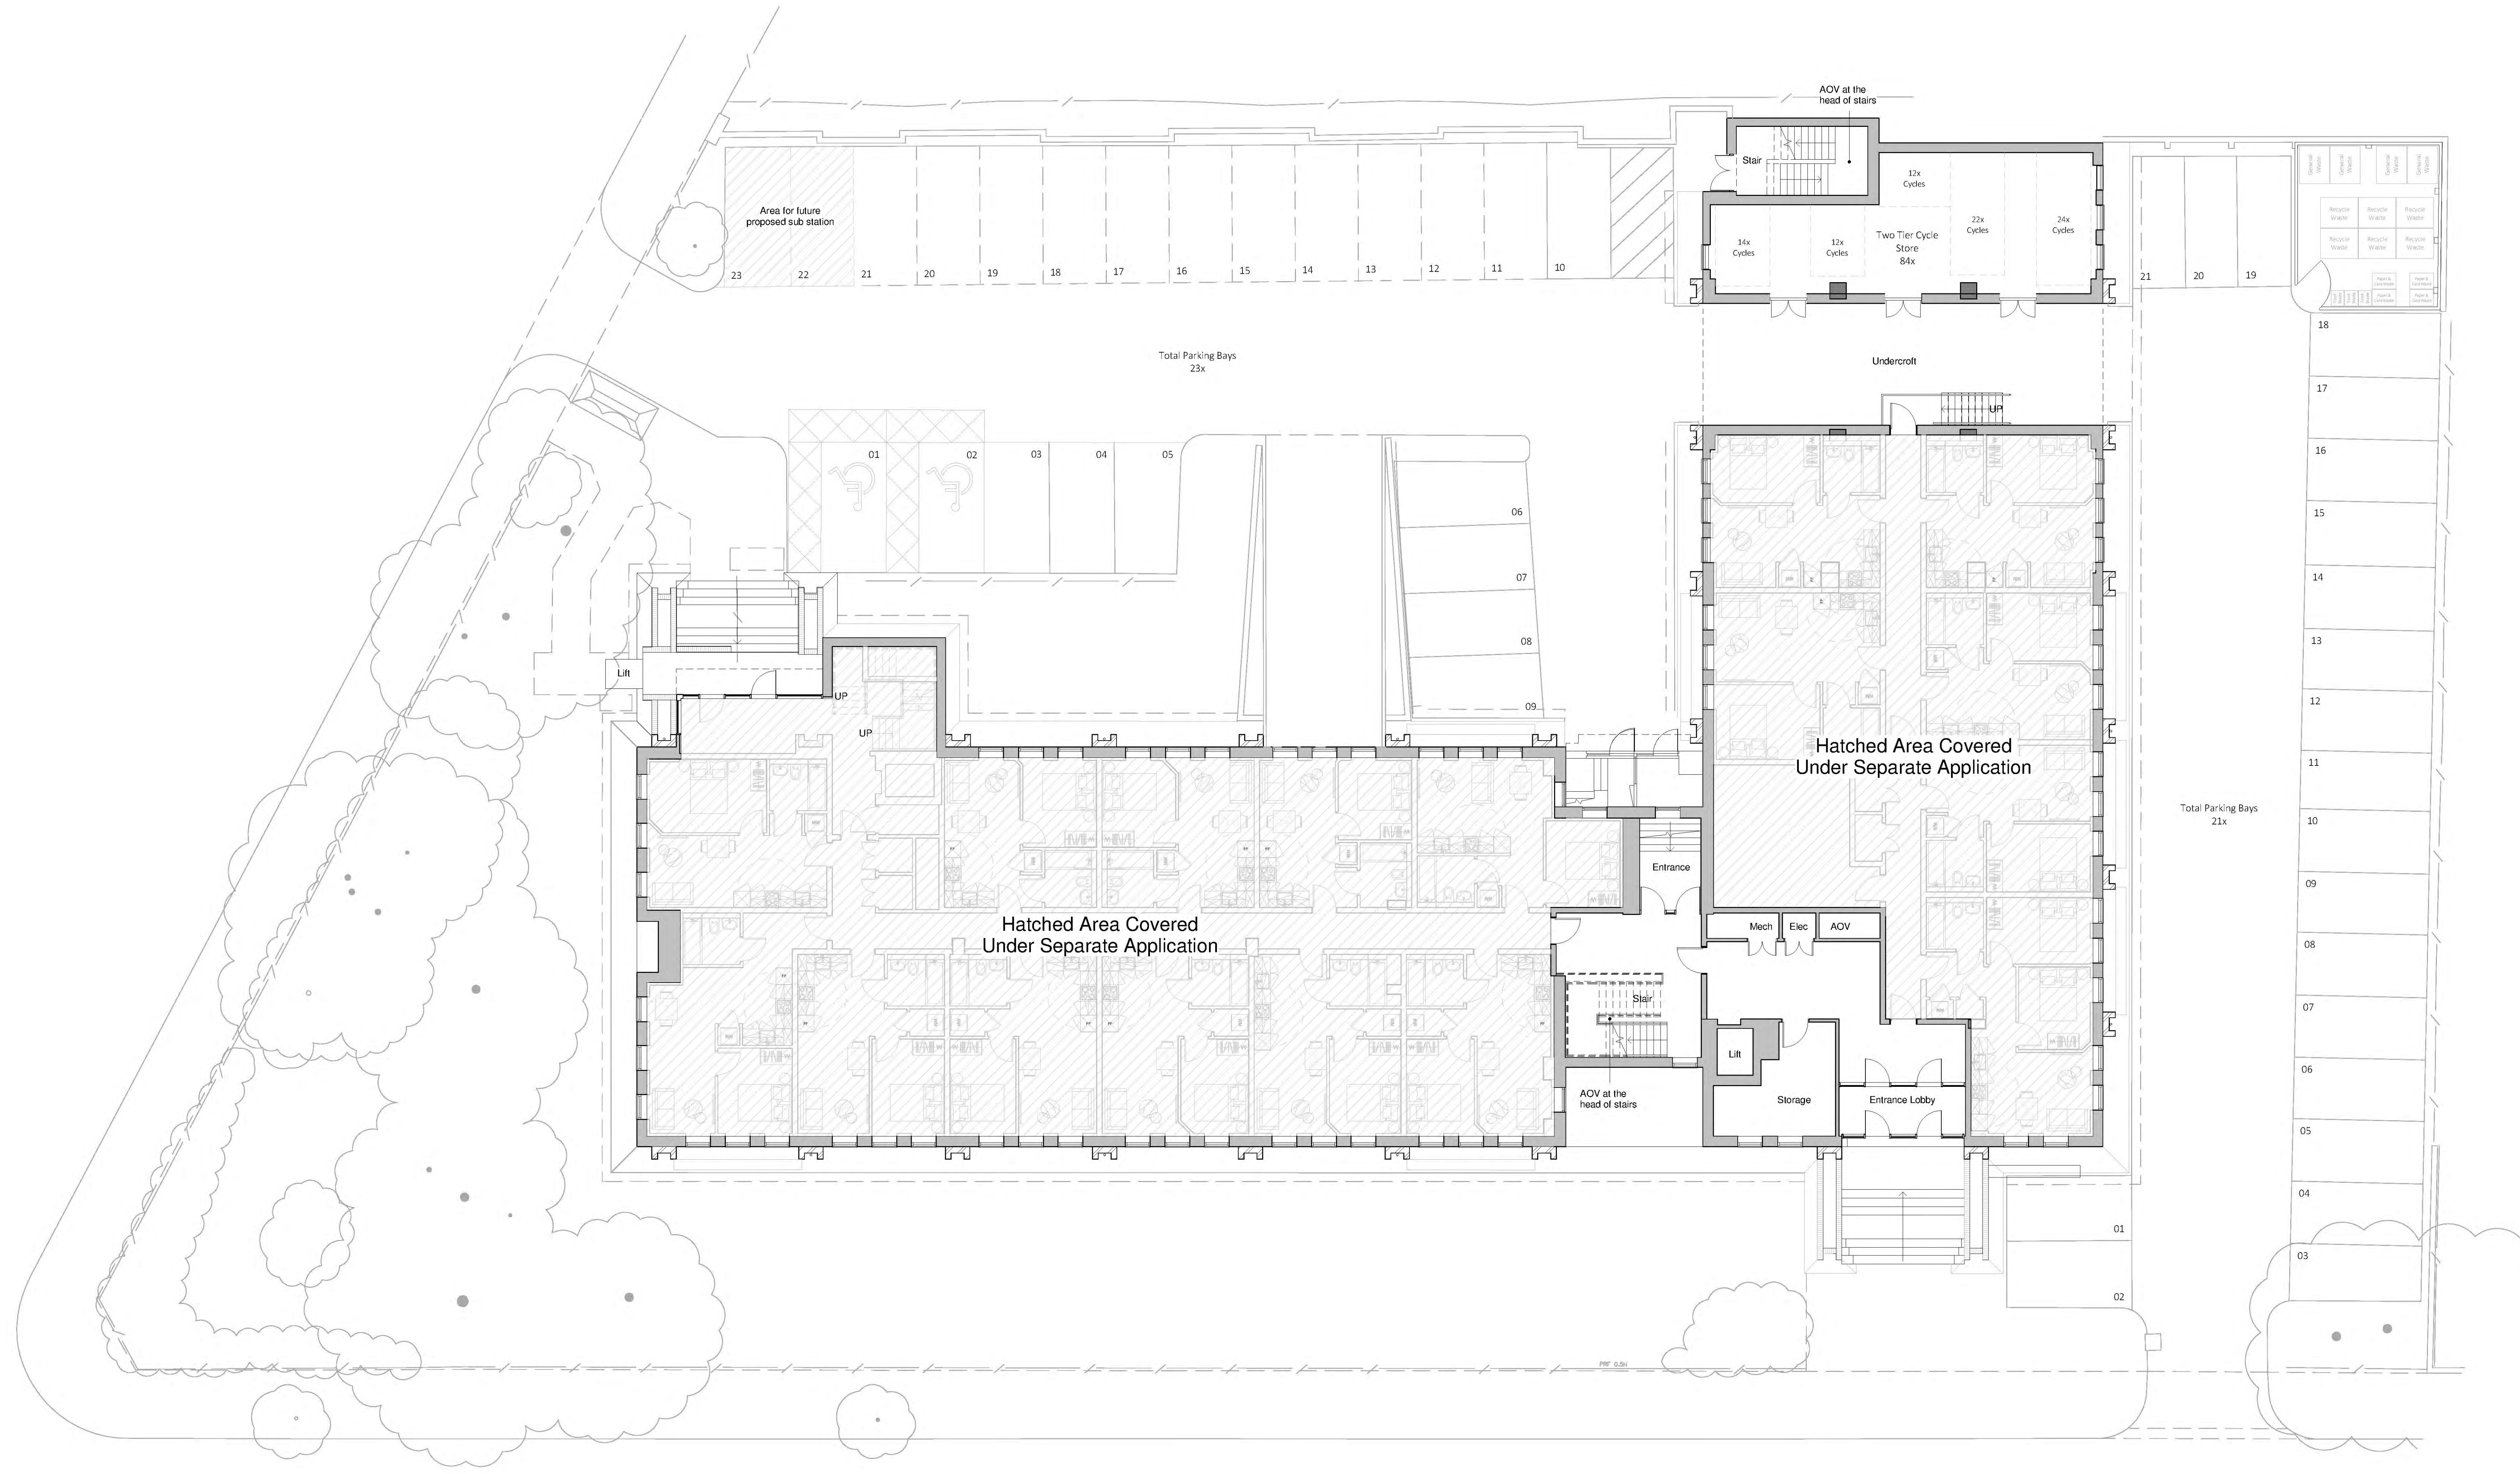

Proposed Site Layout
 1: 200

NO	DATE	REVISION	BY	CHKD

CUSTOMER
 Barber Estates Developments Ltd

PROJECT
 Northfield / Faircourt House

TITLE
 Proposed Site Layout

DRAWING STATUS
 PLANNING

DRAWN: SR1 CHECKED: GA
 SCALE: 1: 200 @ A0
 DATE: 26/10/18

