


Accommodation Schedule - 03 Third Floor NB.1

Apt No.	Bed / Person	Area
3-01	1B / 2P	30 m <sup>2</sup>
3-02	1B / 2P	30 m <sup>2</sup>
3-03	1B / 2P	30 m <sup>2</sup>
3-04	2B / 4P	44 m <sup>2</sup>
3-05	1B / 2P	35 m <sup>2</sup>
3-06	1B / 2P	36 m <sup>2</sup>
3-07	1B / 2P	36 m <sup>2</sup>
3-08	1B / 2P	36 m <sup>2</sup>
3-09	1B / 2P	36 m <sup>2</sup>
3-10	1B / 2P	41 m <sup>2</sup>
3-11	1B / 2P	35 m <sup>2</sup>
3-12	1B / 2P	51 m <sup>2</sup>
3-13	1B / 2P	51 m <sup>2</sup>
3-14	1B / 2P	51 m <sup>2</sup>
3-15	1B / 2P	51 m <sup>2</sup>
3-16	1B / 2P	51 m <sup>2</sup>

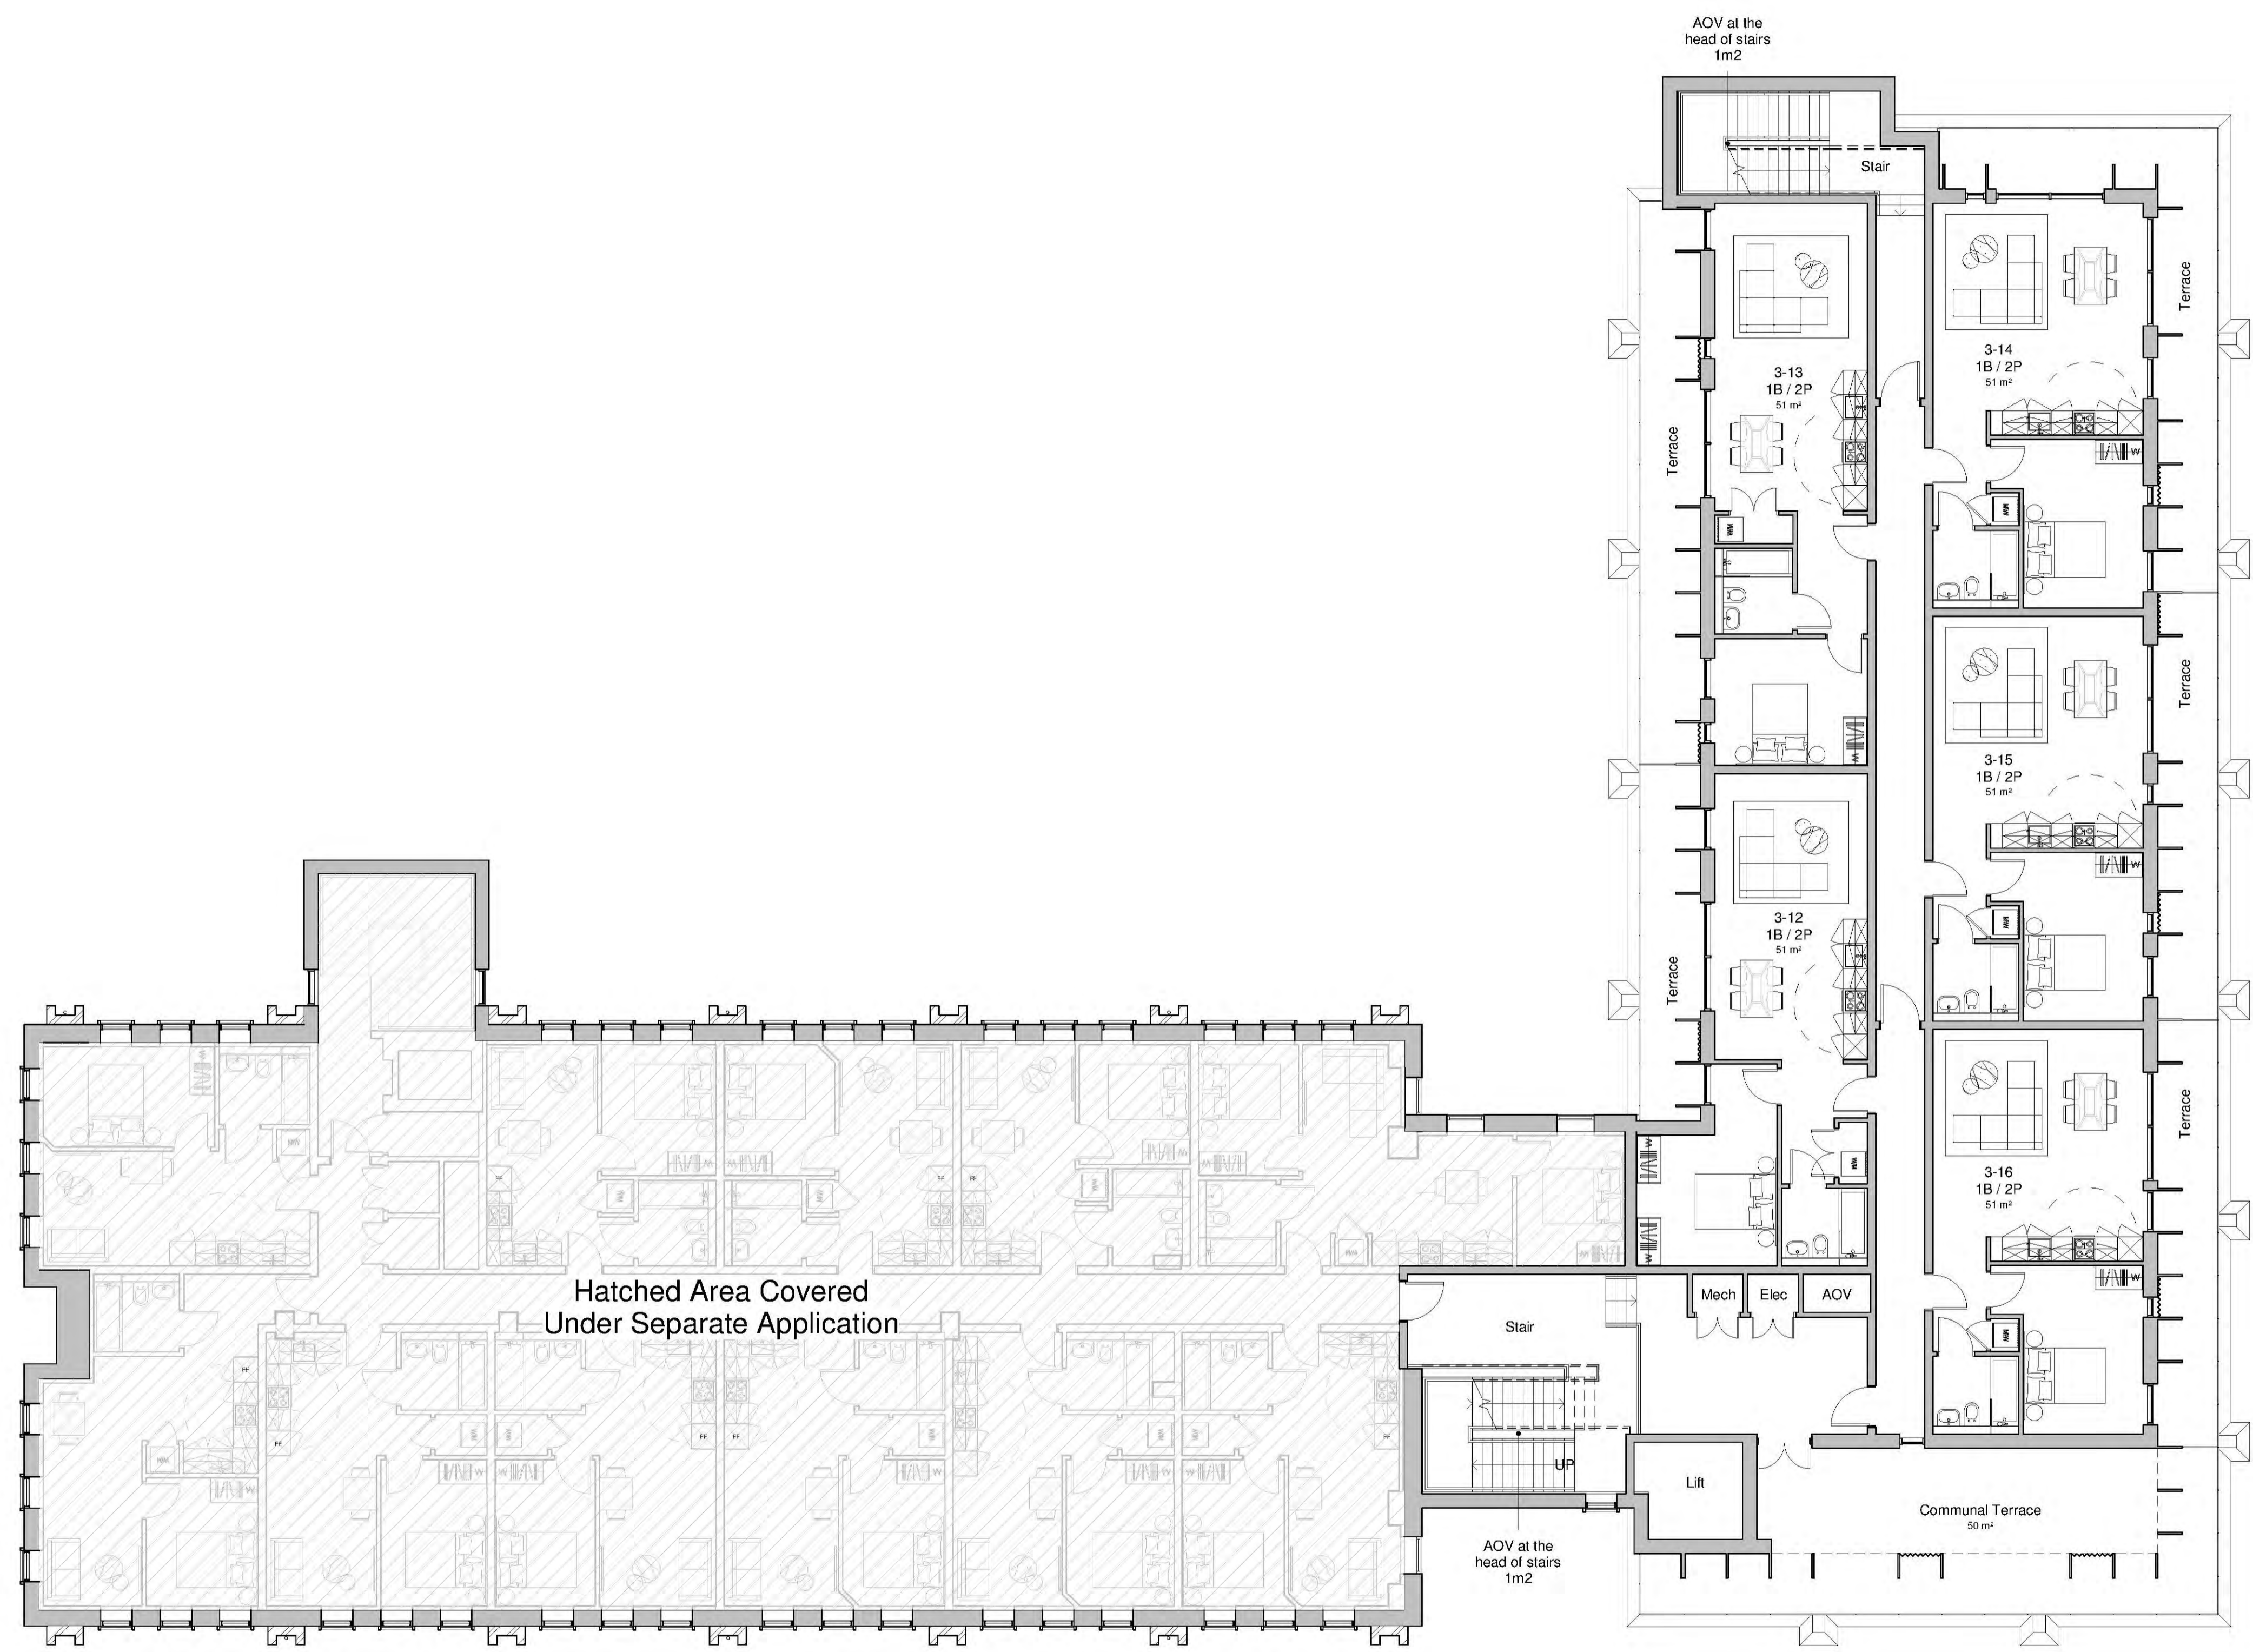

03 Proposed Third Floor NB.1  
 1 : 100

No.	Date	Description	By	Ckd
B	26.10.18	Drawings amended following comments from planning consultant	SH	GA
A	22.10.18	Client's name revised	SH	GA

CLIENT  
 Baxter Estates Developments Ltd

PROJECT  
 Northfield / Harcourt House

TITLE  
 Proposed Third Floor NB.1

DRAWINGS STATUS  
 SKETCH

DRAWN	SH	CHECKED	GA

SCALE 1 : 100 @ A1

DATE 19/10/18

