


Accommodation Schedule - 04 Fourth Floor NB.1

Apt No.	Bed / Person	Area
4-01	1B / 2P	51 m ²
4-02	1B / 2P	51 m ²
4-03	2B / 4P	77 m ²
4-04	2B / 4P	77 m ²

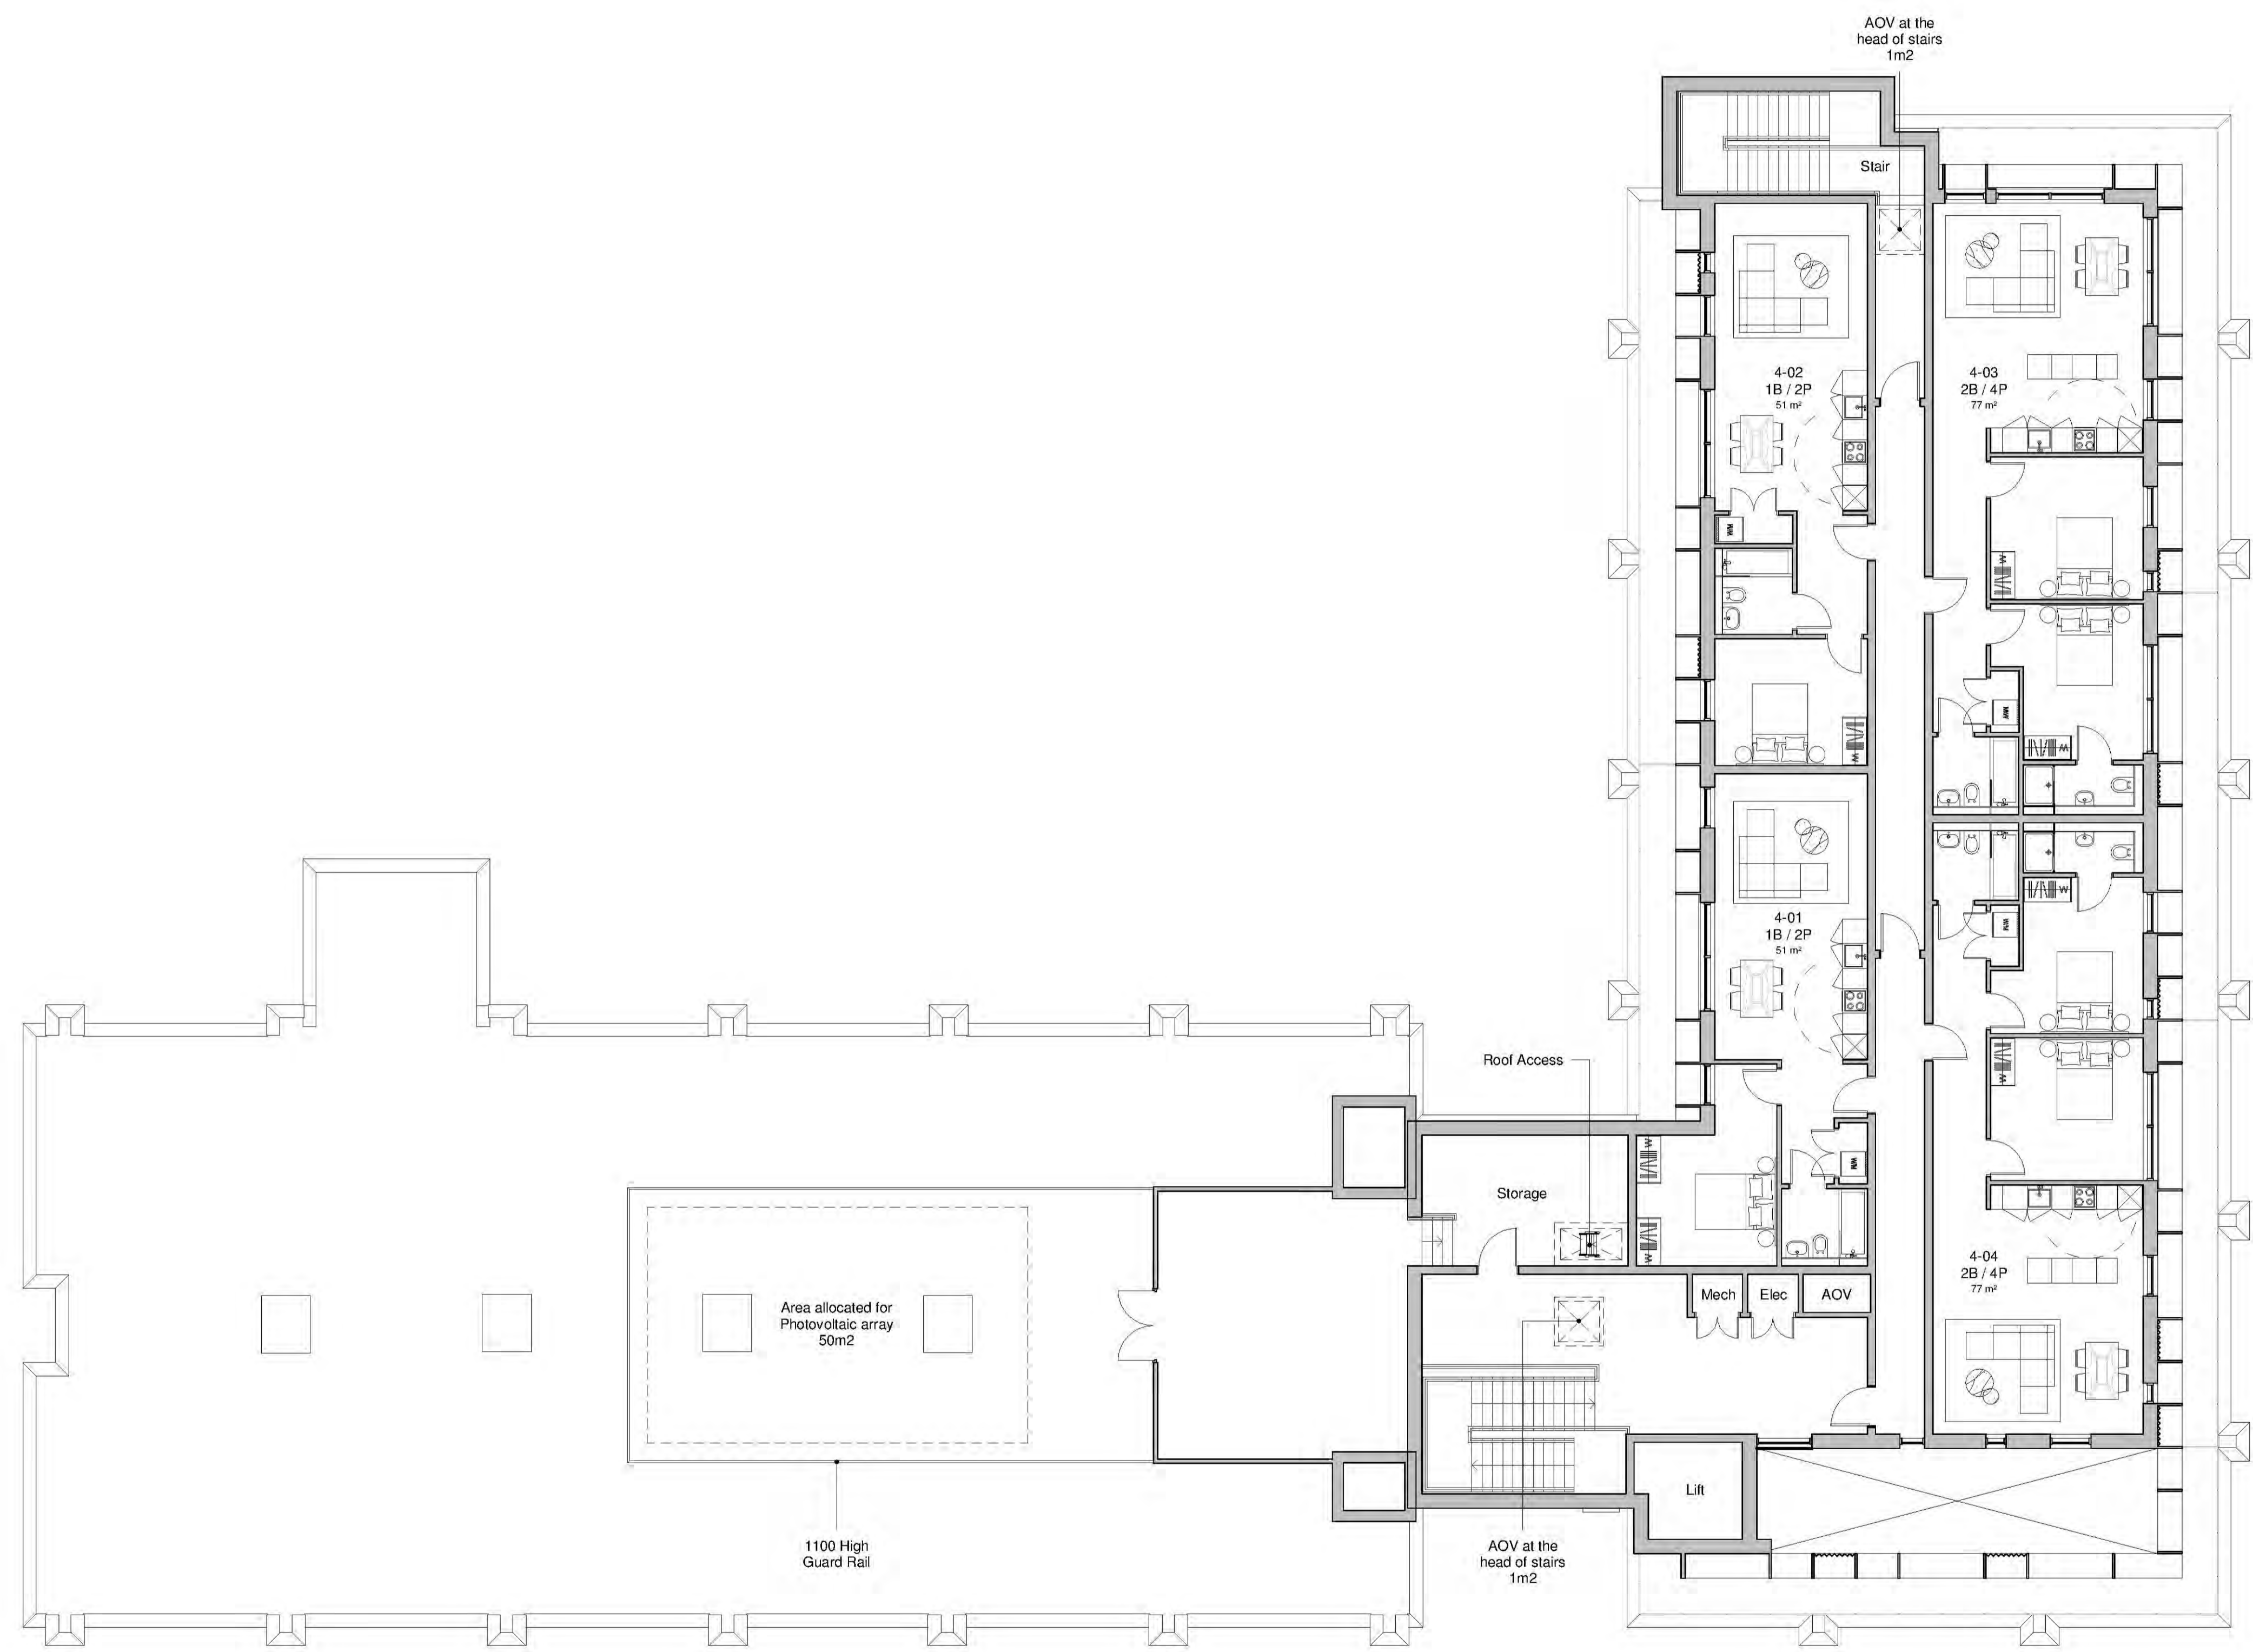

04 Proposed Fourth Floor NB.1
1:100

No.	Date	Description	By	CD
B	26.10.18	Drawings amended following comments from planning consultant	SH	GA
A	22.10.18	Client's name revised	SH	GA

CLIENT
Baxter Estates Developments Ltd

PROJECT
Northfield / Harcourt House

TITLE
Proposed Fourth Floor NB.1

DRAWINGS STATUS
SKETCH

DRAWN	SH	CHECKED	GA

SCALE 1:100 @ A1
DATE 19/10/18

