


The contractor is responsible for checking dimensions, tolerances and references. Any discrepancy to be verified with the Architect before proceeding with the works. Where an item is covered by drawings to different scales the larger scale drawing is to be worked to.  
 Do not scale drawing. Figured dimensions to be worked to in all cases.  
 CDM REGULATIONS 2015: All current drawings and specifications for the project must be read in conjunction with the Designer's Hazard and Environment Assessment Record.  
 All intellectual property rights reserved.




LOCATION PLAN

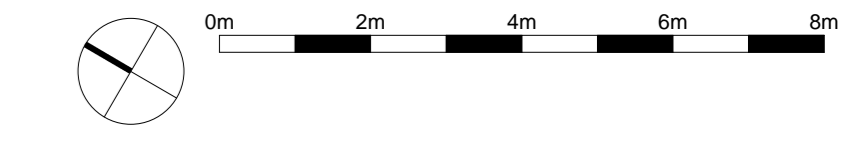

- Key**
- PRIV 1B2P FL
  - PRIV 2B4P FL
  - RESIDENTIAL SERVICES
  - RESIDENTIAL STORE

Note: Fire Strategy developed by others.

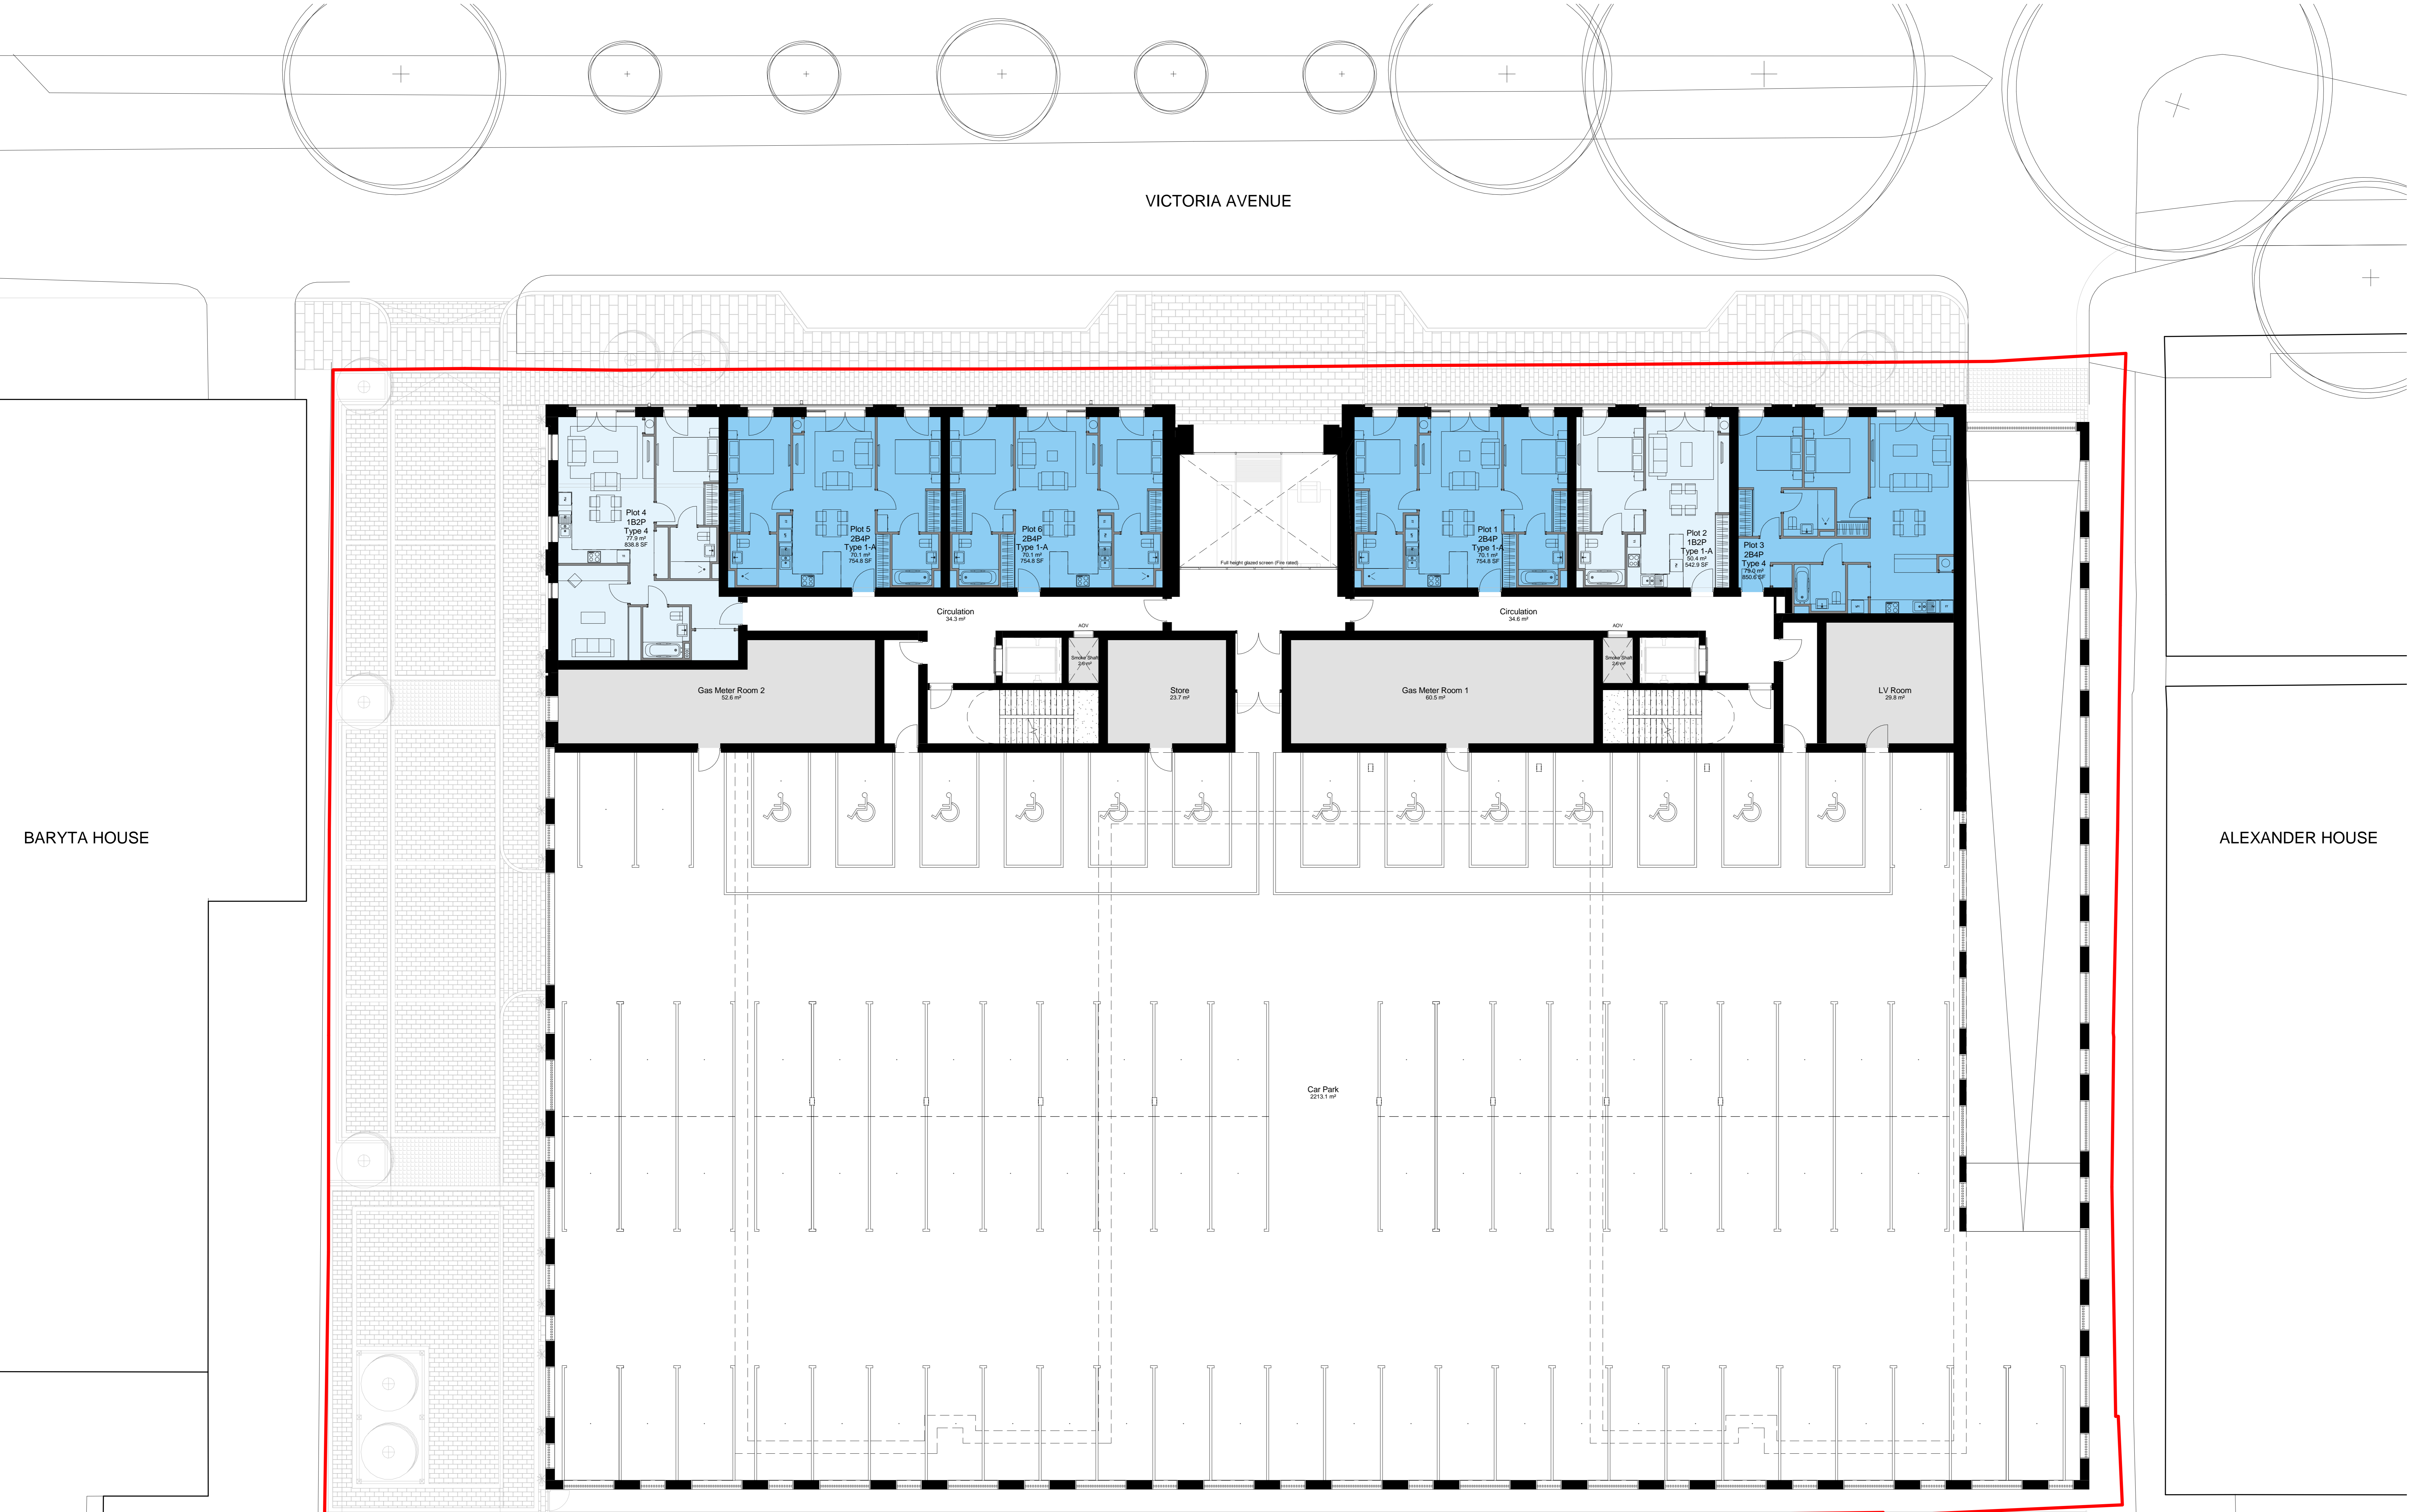

BARYTA HOUSE

ALEXANDER HOUSE

VICTORIA AVENUE

Rev	Date	Description	AL	IC	Dwn	Ckd
B	13/1/18	Scheme approved in response to Daylight/Sunlight analysis.		AL		IC
A	01/06/18	Plot numbers and service added		IC		IC
	03/02/18	Final issue for Planning		AL		IC

Victoria Avenue  
Level 01

AA7218-2101 REV B  
For Planning  
Drawn: AL Checked: IC Date: MAY 2018 Scale: @ A0 1:100