
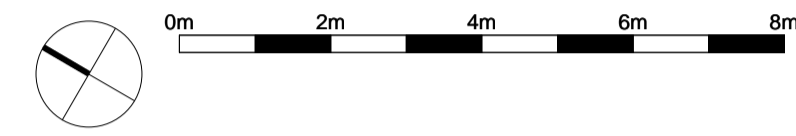


The contractor is responsible for checking dimensions, tolerances and references. Any discrepancy to be verified with the Architect before proceeding with the works. Where an item is covered by drawings to different scales the larger scale drawing is to be worked to.


Do not scale drawing. Figured dimensions to be worked to in all cases.
 CDM REGULATIONS 2015. All current drawings and specifications for the project must be read in conjunction with the Designer's Hazard and Environment Assessment Record

All intellectual property rights reserved.

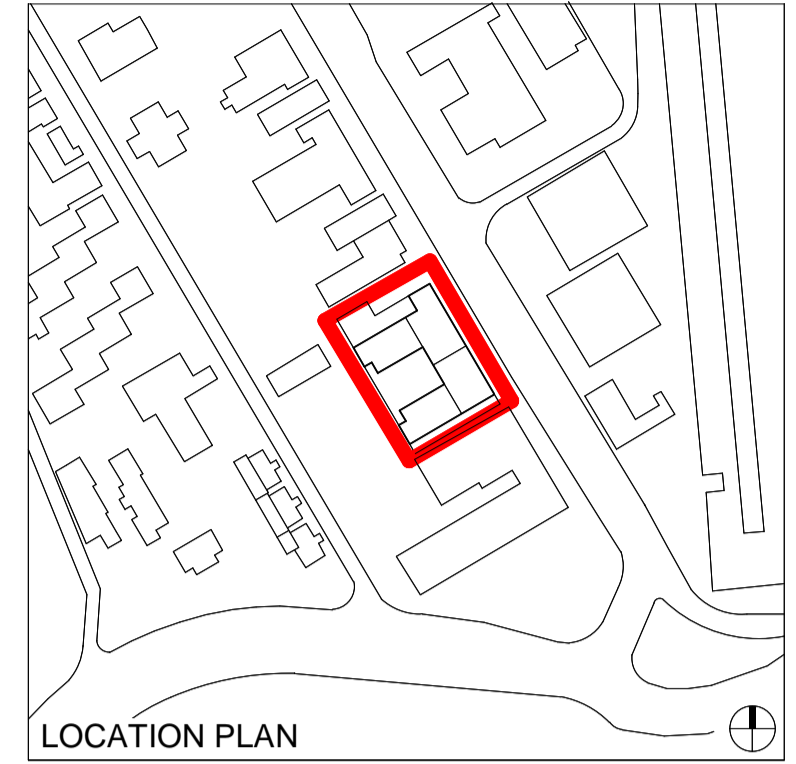

- Key**
- PRIV 1B2P FL
 - PRIV 2B3P FL
 - PRIV 2B4P FL
 - PRIV 3B4P FL
 - RESIDENTIAL SERVICES
 - SO 1B2P FL
 - SO 2B4P FL

Note: Fire Strategy developed by others.

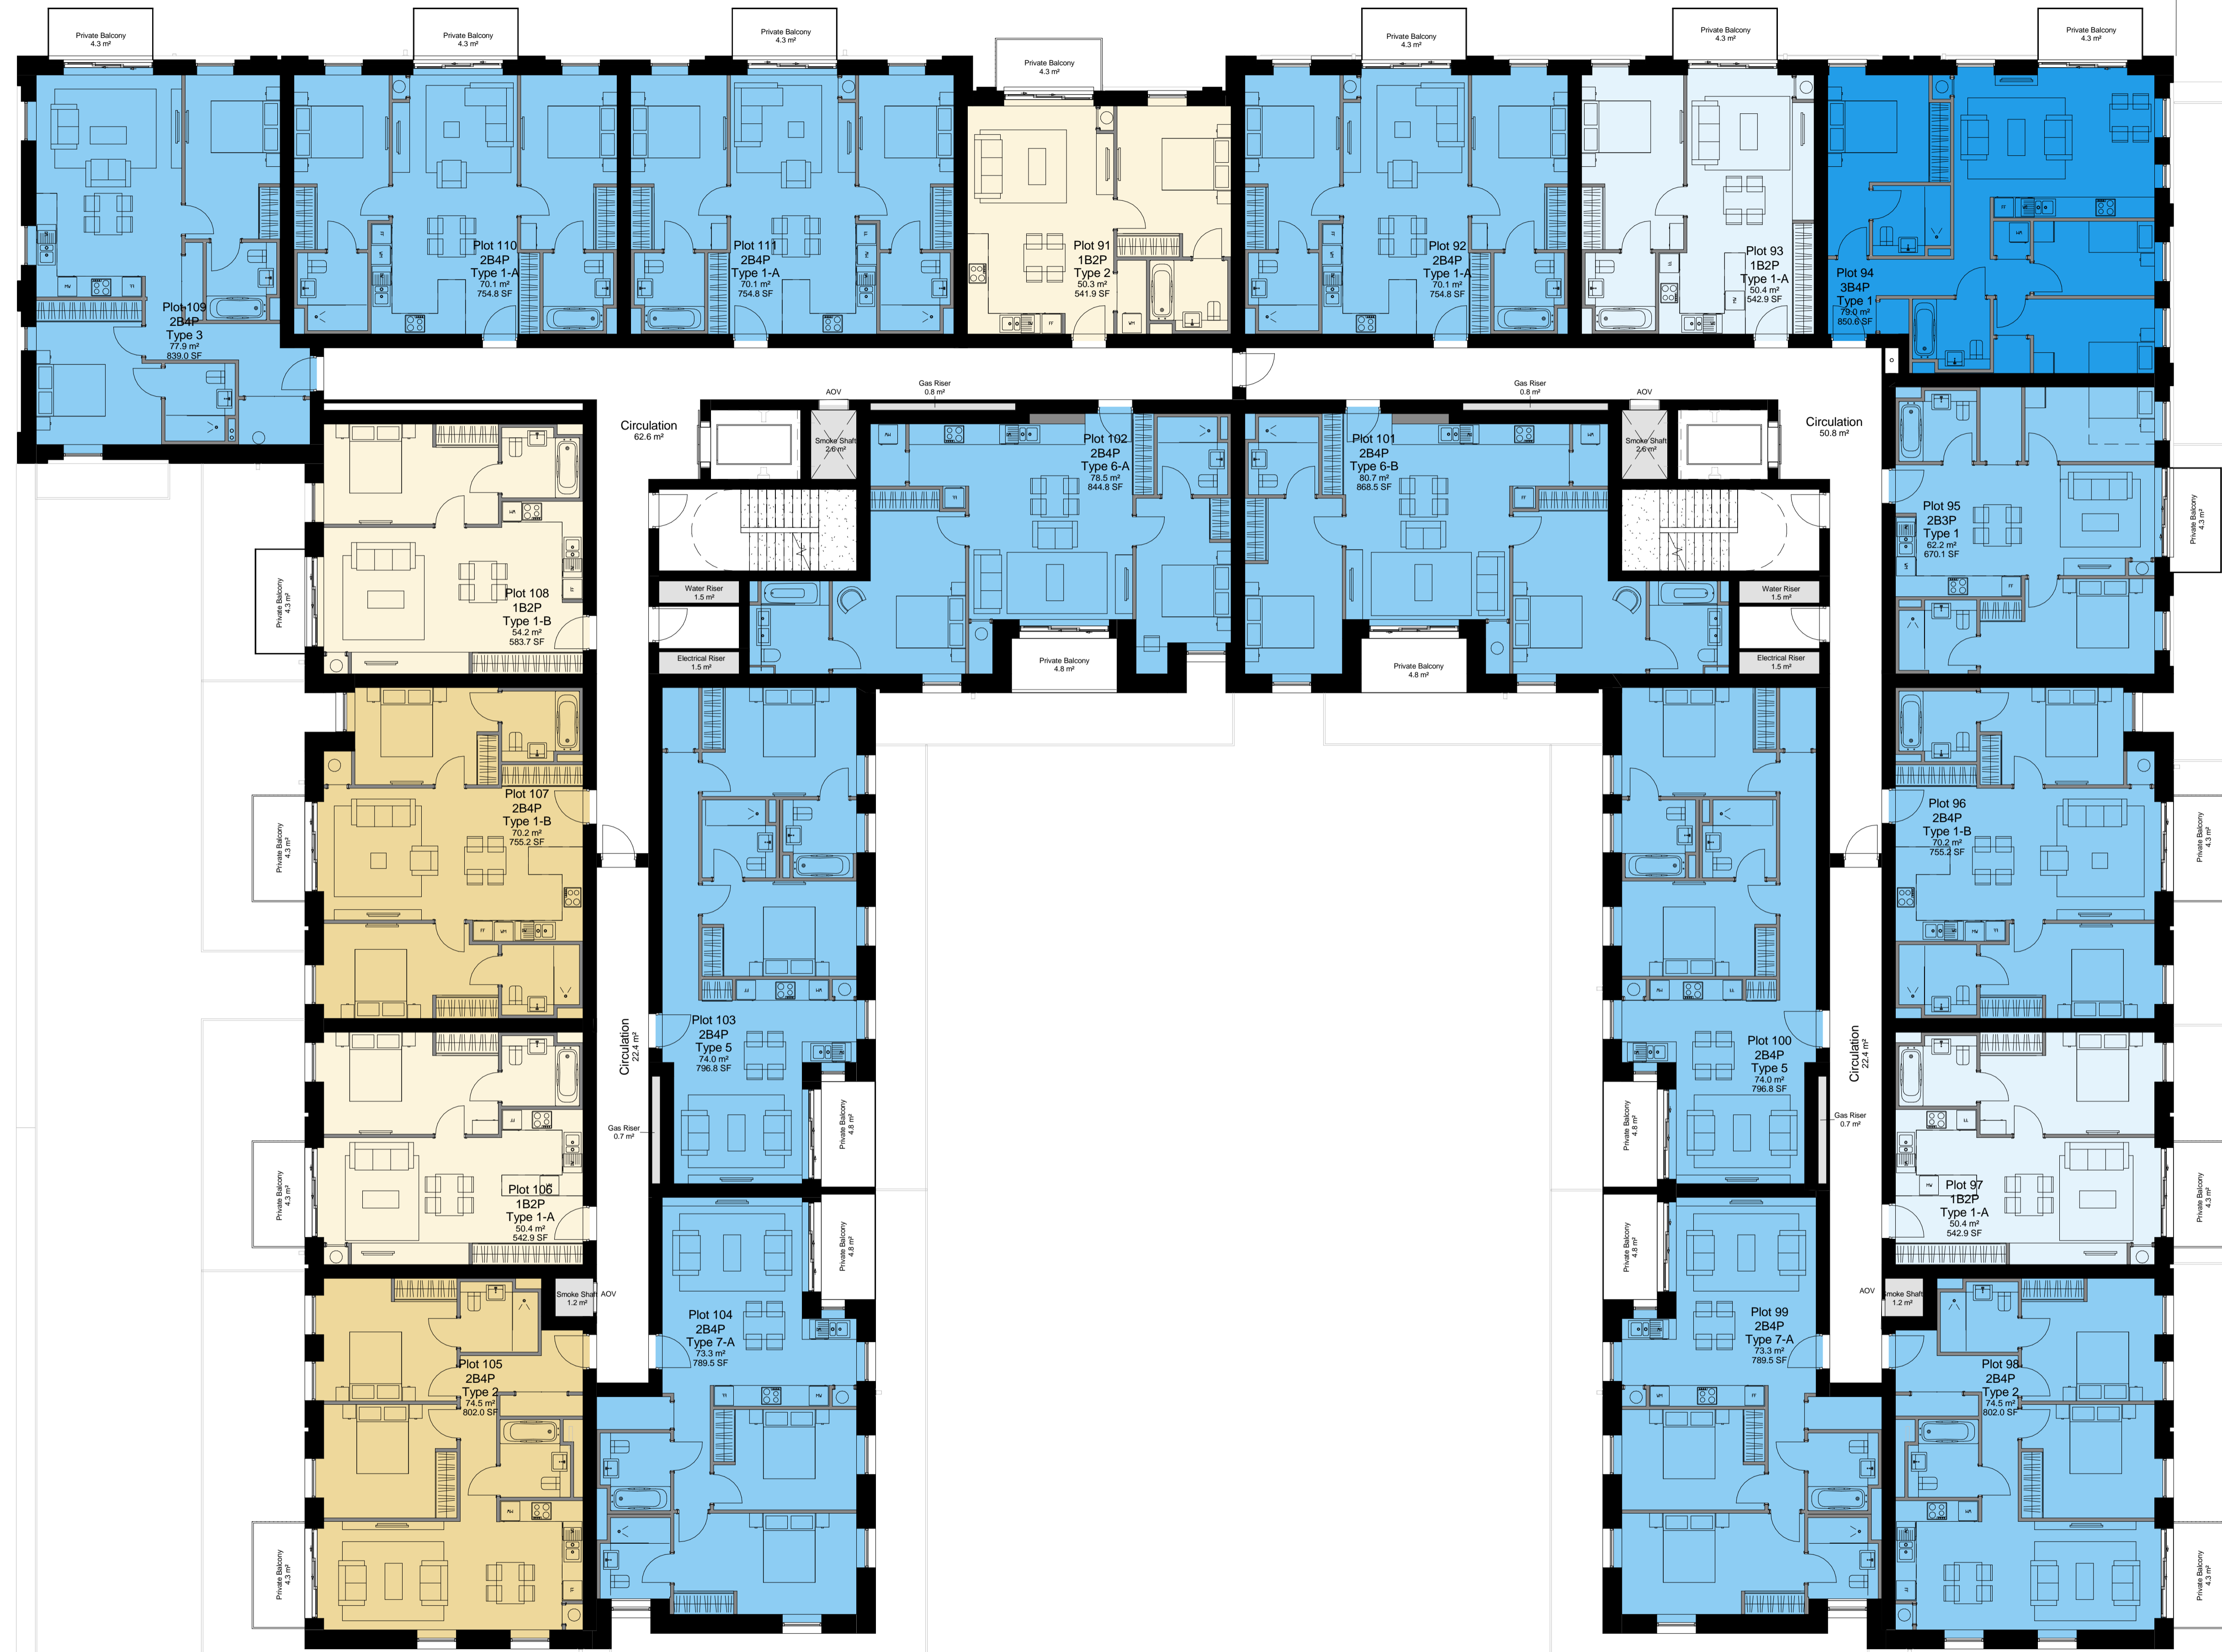

Rev	Date	Description	IC	IC	Ckd
A	13/11/18	Scheme amended in response to Daylight Sunlight analysis. Issued for Planning.	AL	IC	
-	01/06/18	First Issue. Plot numbers and tenure added.		IC	IC

Victoria Avenue
 Level 06

AA7218-2106 **REV A**
 For Planning
 Drawn AL Checked IC Date MAY 2018 Scale @ A1 1:100