
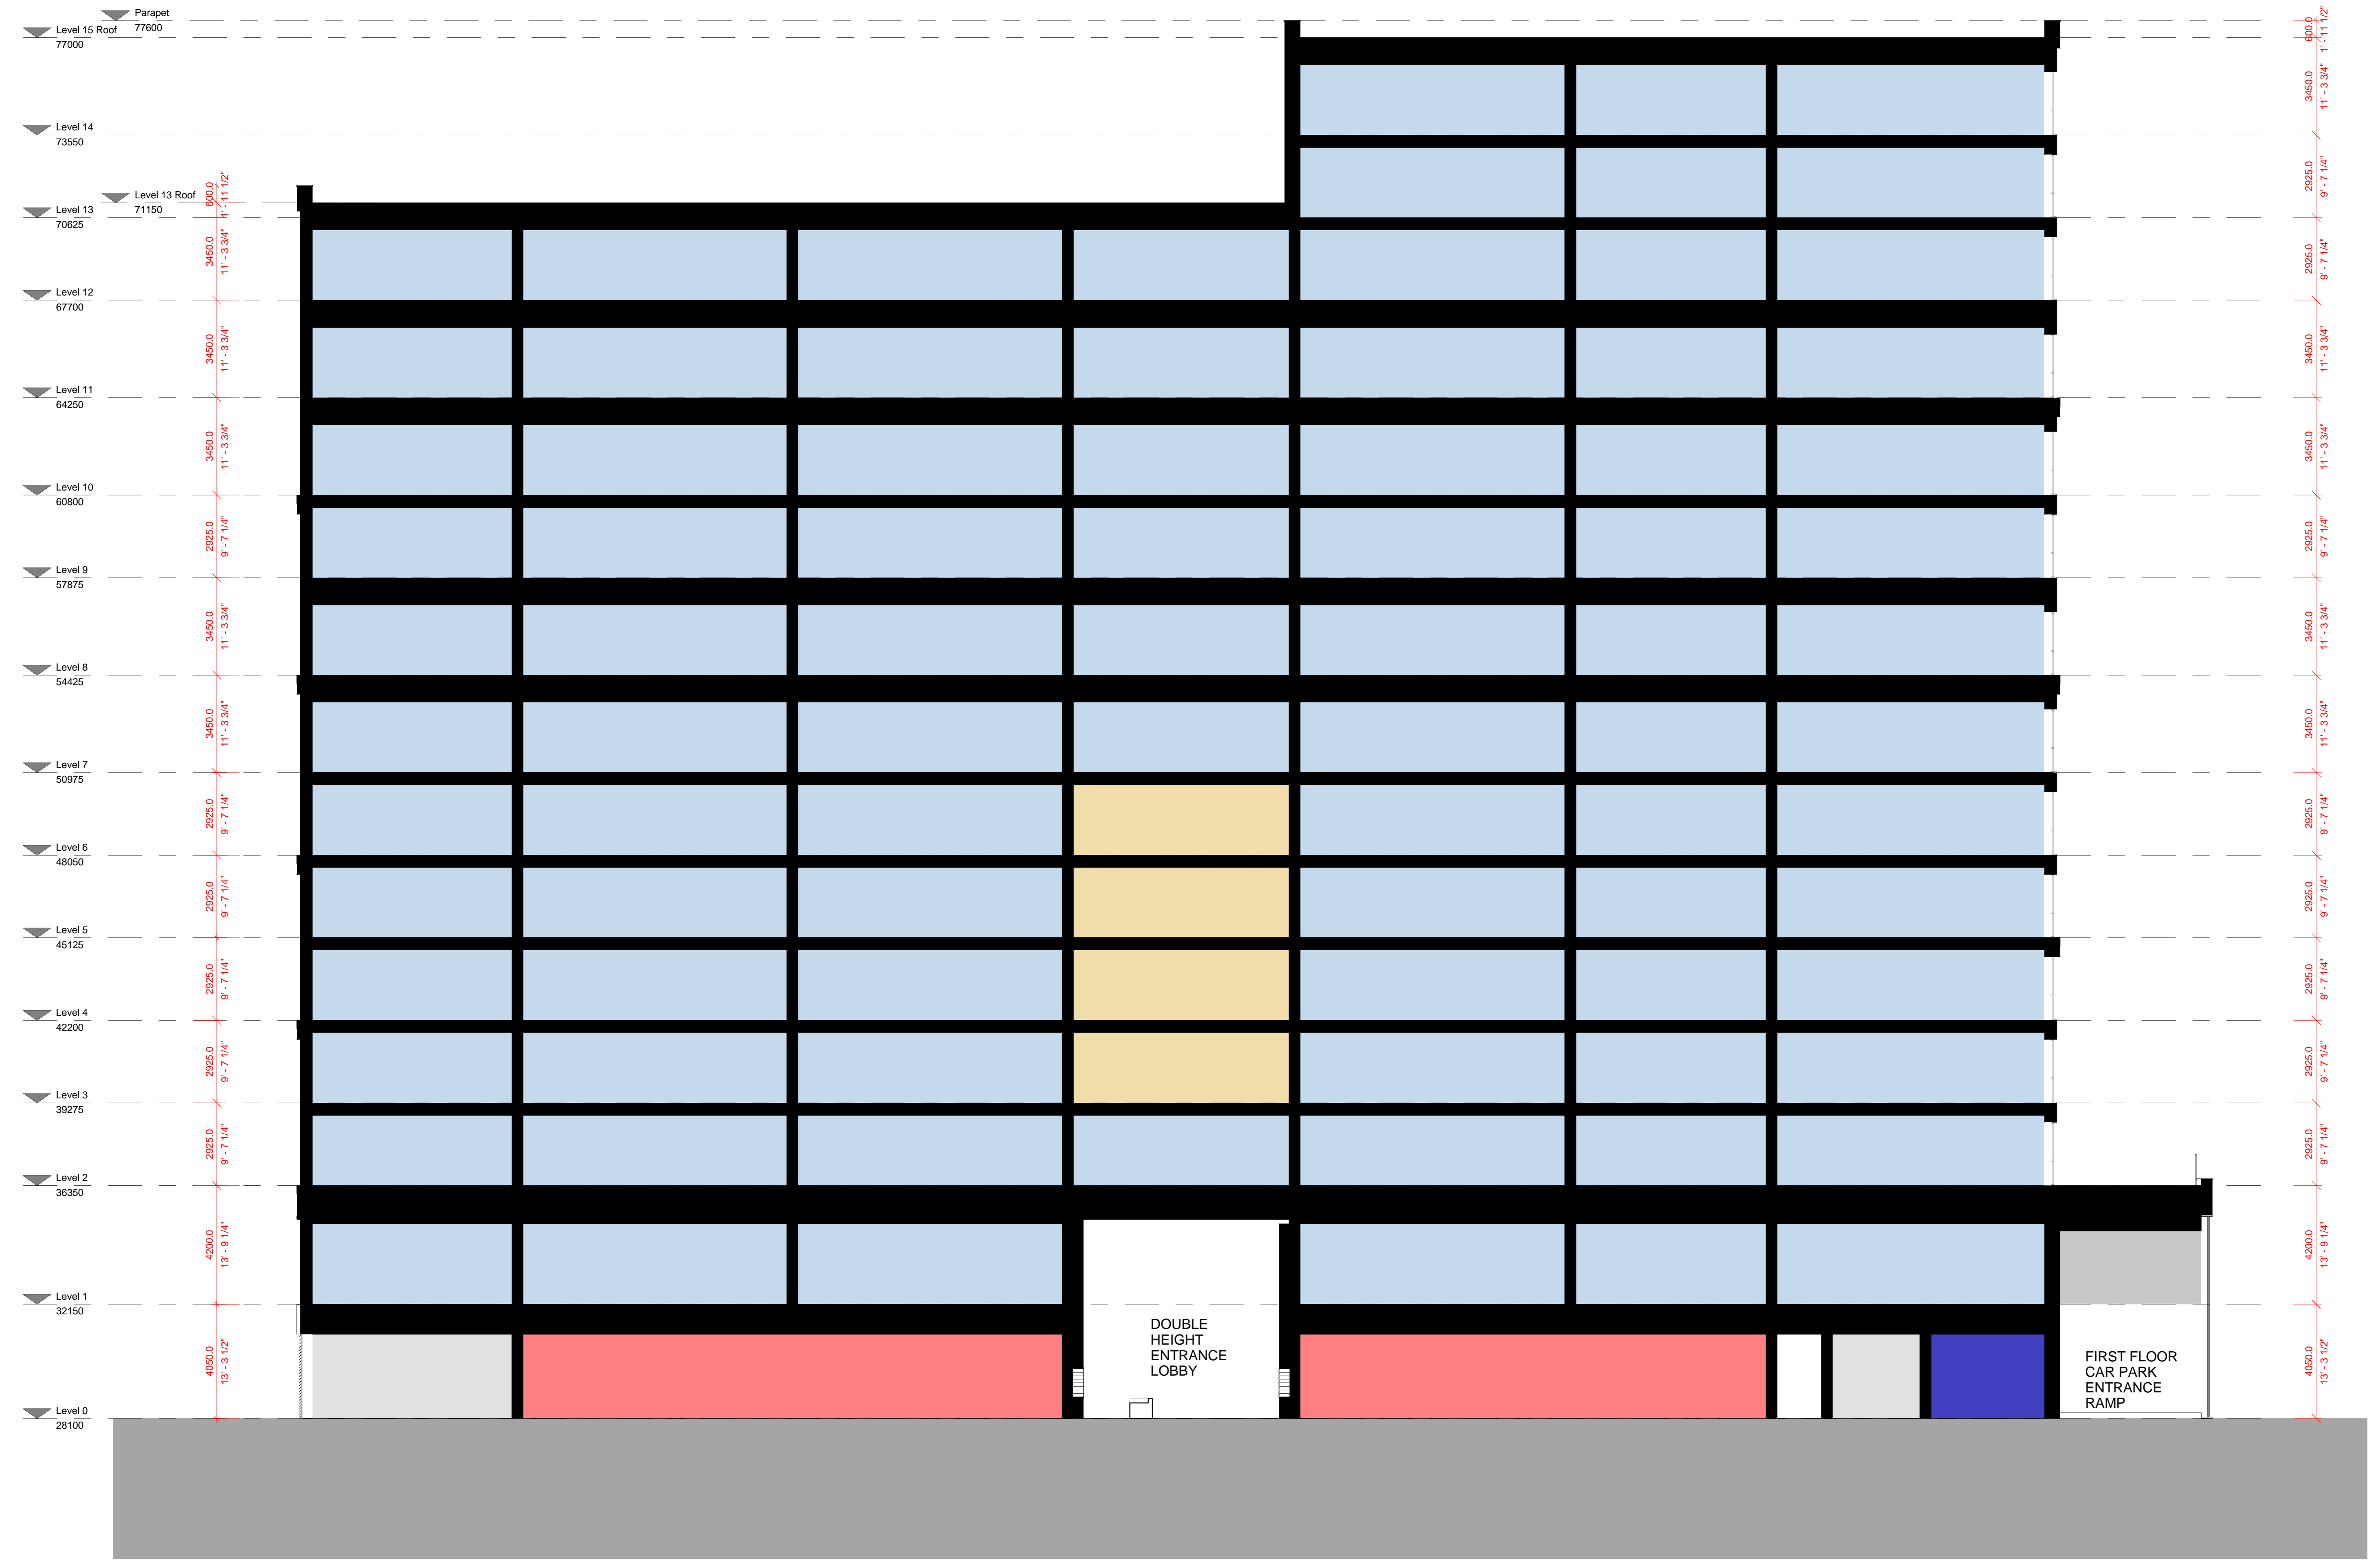


The contractor is responsible for checking dimensions, tolerances and references. Any discrepancy to be verified with the Architect before proceeding with the works. Where an item is covered by drawings to different scales the larger scale drawing is to be worked to.
 Do not scale drawing. Figured dimensions to be worked to in all cases.
 CDM REGULATIONS 2015. All current drawings and specifications for the project must be read in conjunction with the Designer's Hazard and Environment Assessment Record.
 All intellectual property rights reserved.

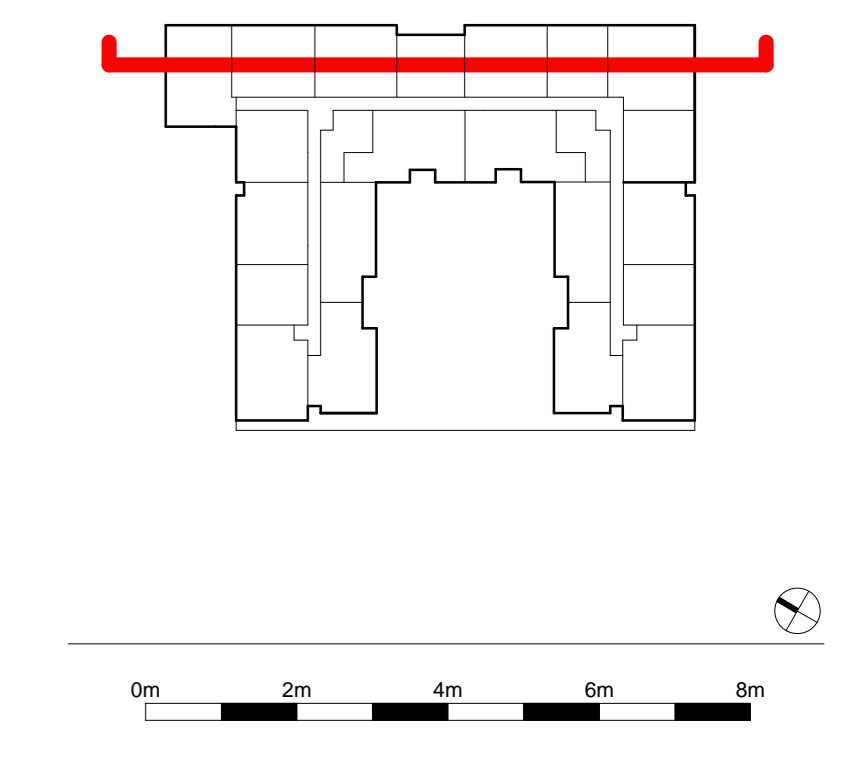

Key

- Car Parking
- Commercial
- Residential apartments (Private)
- Residential apartments (Shared Ownership)
- Residential Communal
- Residential Services

Rev	Date	Description	AL	IC	Dwn	Ckd
A	13/11/18	Scheme amended in response to Daylight Sunlight analysis.	AL	IC		
-	14/05/18	First Issue for Planning	AL	IC		

Victoria Avenue
 Long Section 1

AA7218-2240 REV A
 For Planning
 Drawn: AL Checked: IC Date: MAY 2018 Scale: @ A0 1:100