



FOR LANDSCAPE DESIGN REFER TO LANDSCAPE ARCHITECTS INFORMATION

COVERED BICYCLE PARKING, 24 NO. PARKING SPACES TOTAL

STEEL STRUCTURE, TIMBER CLADDING

EMERGENCY AND REFUSE VEHICLE TURNING HAMMERHEAD

ACCESSIBLE THRESHOLD AND 850 MM CLEAR OPENING WIDTH TO ALL ENTRANCE DOORS

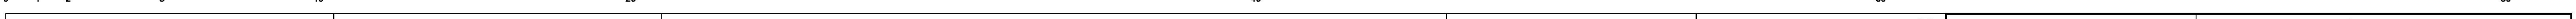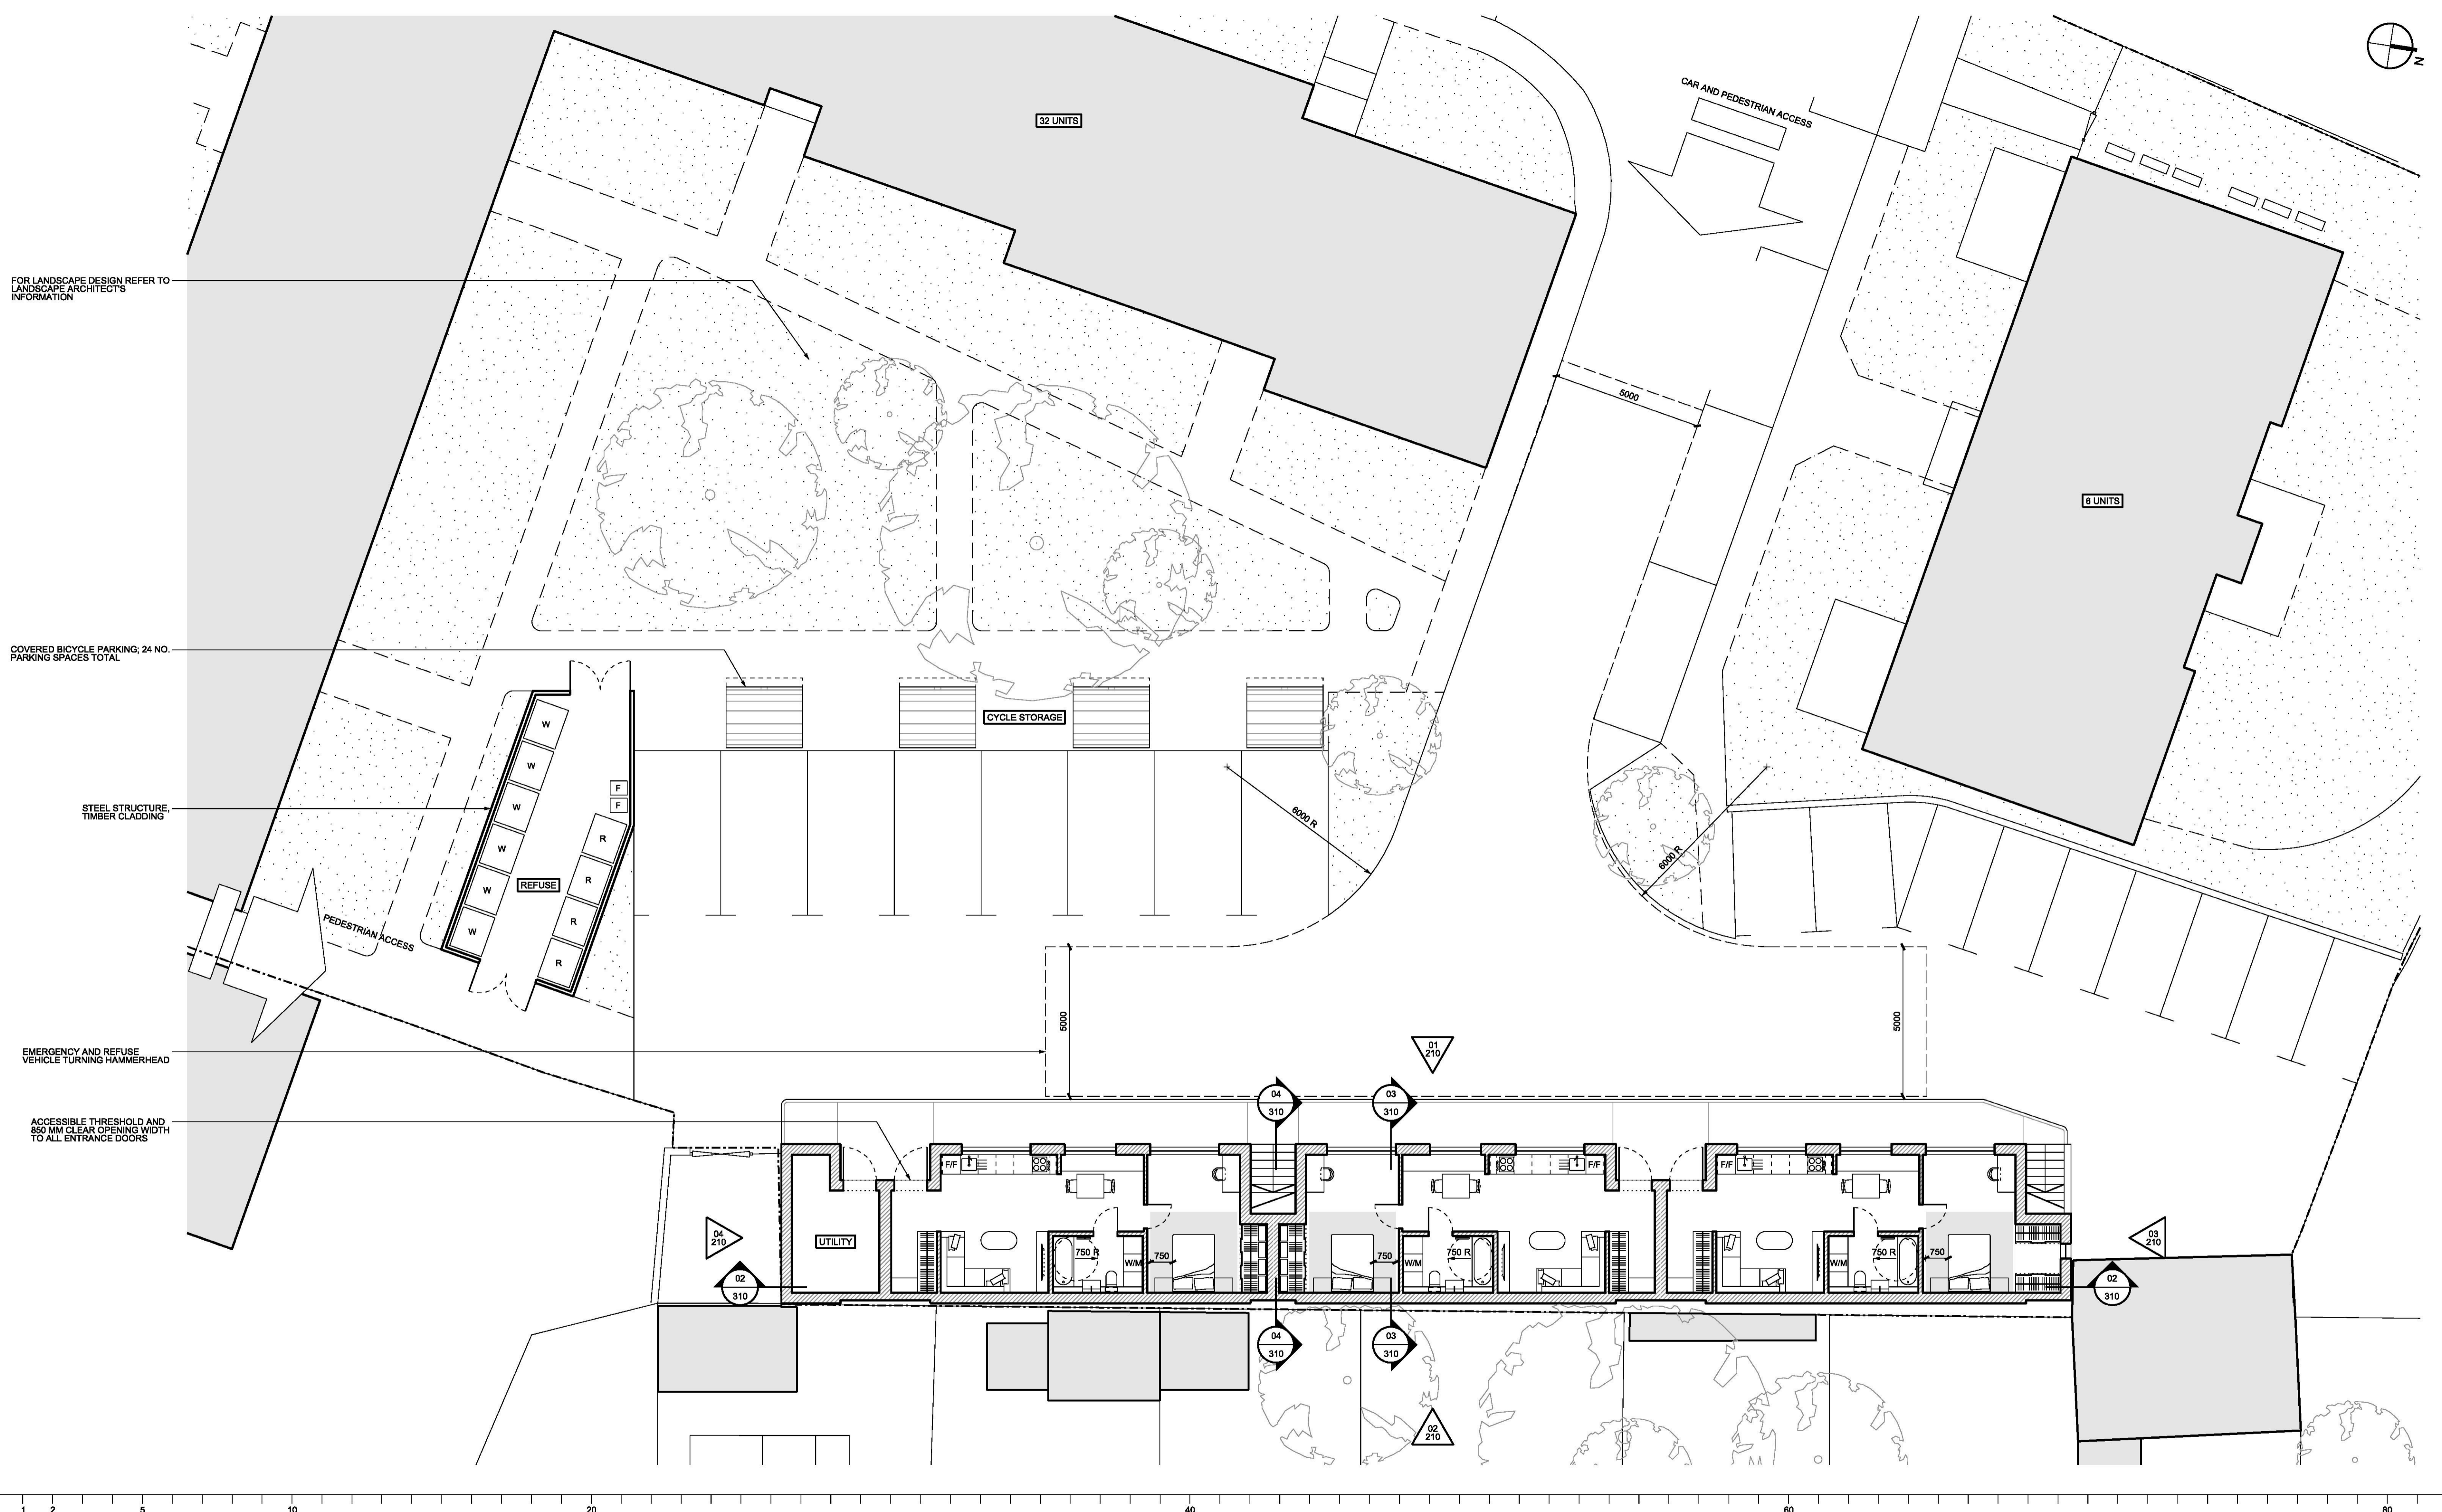

Drawing Purpose <b>For Planning</b>		
Drawn by TT	Checked by TT	Authorised by KH
Do not scale from drawing. The author of this drawing takes no responsibility for any dimensions obtained by measuring or scaling from this drawing and no reliance may be placed on such dimensions. If no dimension is given, it is the responsibility of the recipient to ascertain the dimension specifically from the author or by site measurement. The sizing of all structural and service elements must always be checked against the relevant engineer's drawings. No reliance should be placed upon sizing information shown on this drawing.		

Revision	Date	Description
-	22-02-2019	For Planning

Legend	Key Plan

Architect	<b>Collective Works LLP</b> 8 Mackintosh Lane London, E9 6AB info@collectiveworks.net
Landscape Architect	<b>Design Studio 31 LTD</b> 22 Bardfield Centre Great Bardfield, CM7 4SL hello@designstudio31.co.uk
Planning Consultant	<b>Plainview Planning LTD</b> Clarendon House, 42 Clarence Street Cheltenham, Gloucestershire, GL50 3PL enquiries@plainview.co.uk

Project	<b>0103 Highlands Court</b> Highlands Court Southend-on-Sea Leigh-on-Sea SS9 2SL
Client	<b>Hollowell Ltd.</b>

Drawing Title	<b>Proposed Plans</b> Ground Floor	
Scale @ A1	1:100	Drawing Number
Drawing Date	22-02-2019	Revision

© copyright Collective Works LLP, all rights reserved 2019		
Drawing Number <b>CW-0103-110</b>		
Revision	-	-