
Intregal Storage

1:100

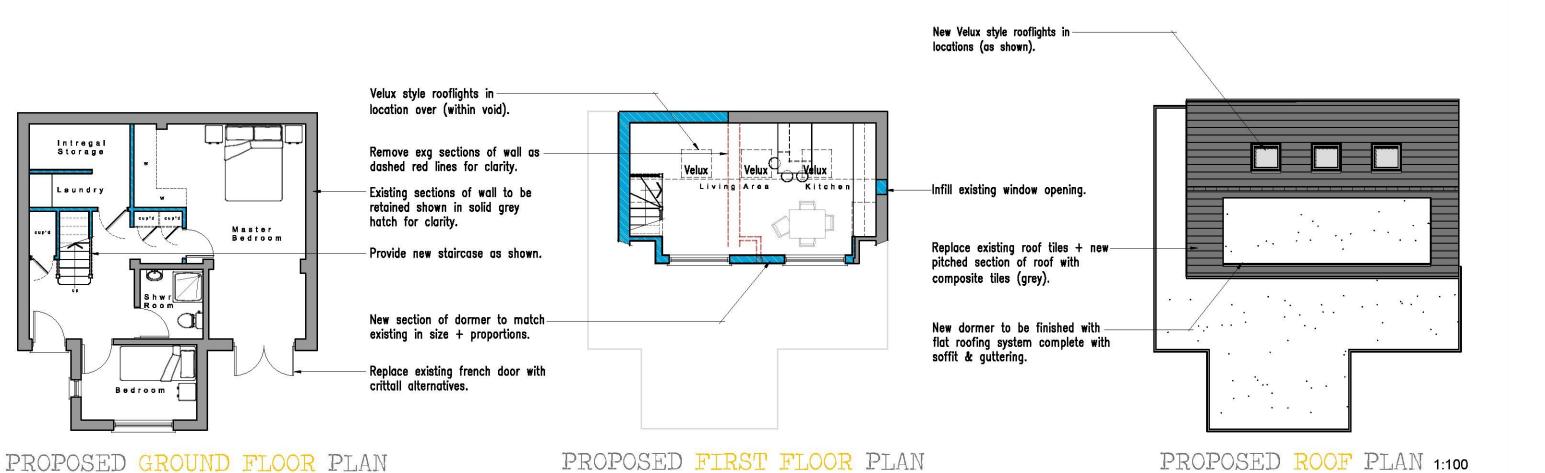

1:100

