
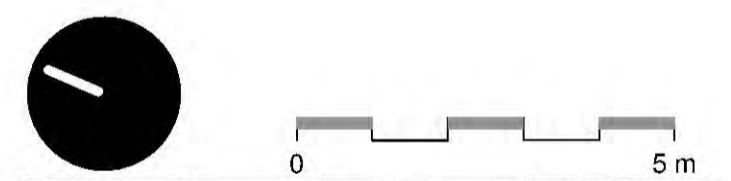


- Department
- Breakout
  - Circulation
  - Sanitary
  - Music/Performance
  - General teaching
  - Support and ancillary
  - Plant

- Key
- DR Dry riser
  - DF Drinking fountain
  - PH Pigeon holes
  - AV Audio visual rack
  - RWP Rain water pipe
  - AOV Automated opening vent
  - OV Opening vent

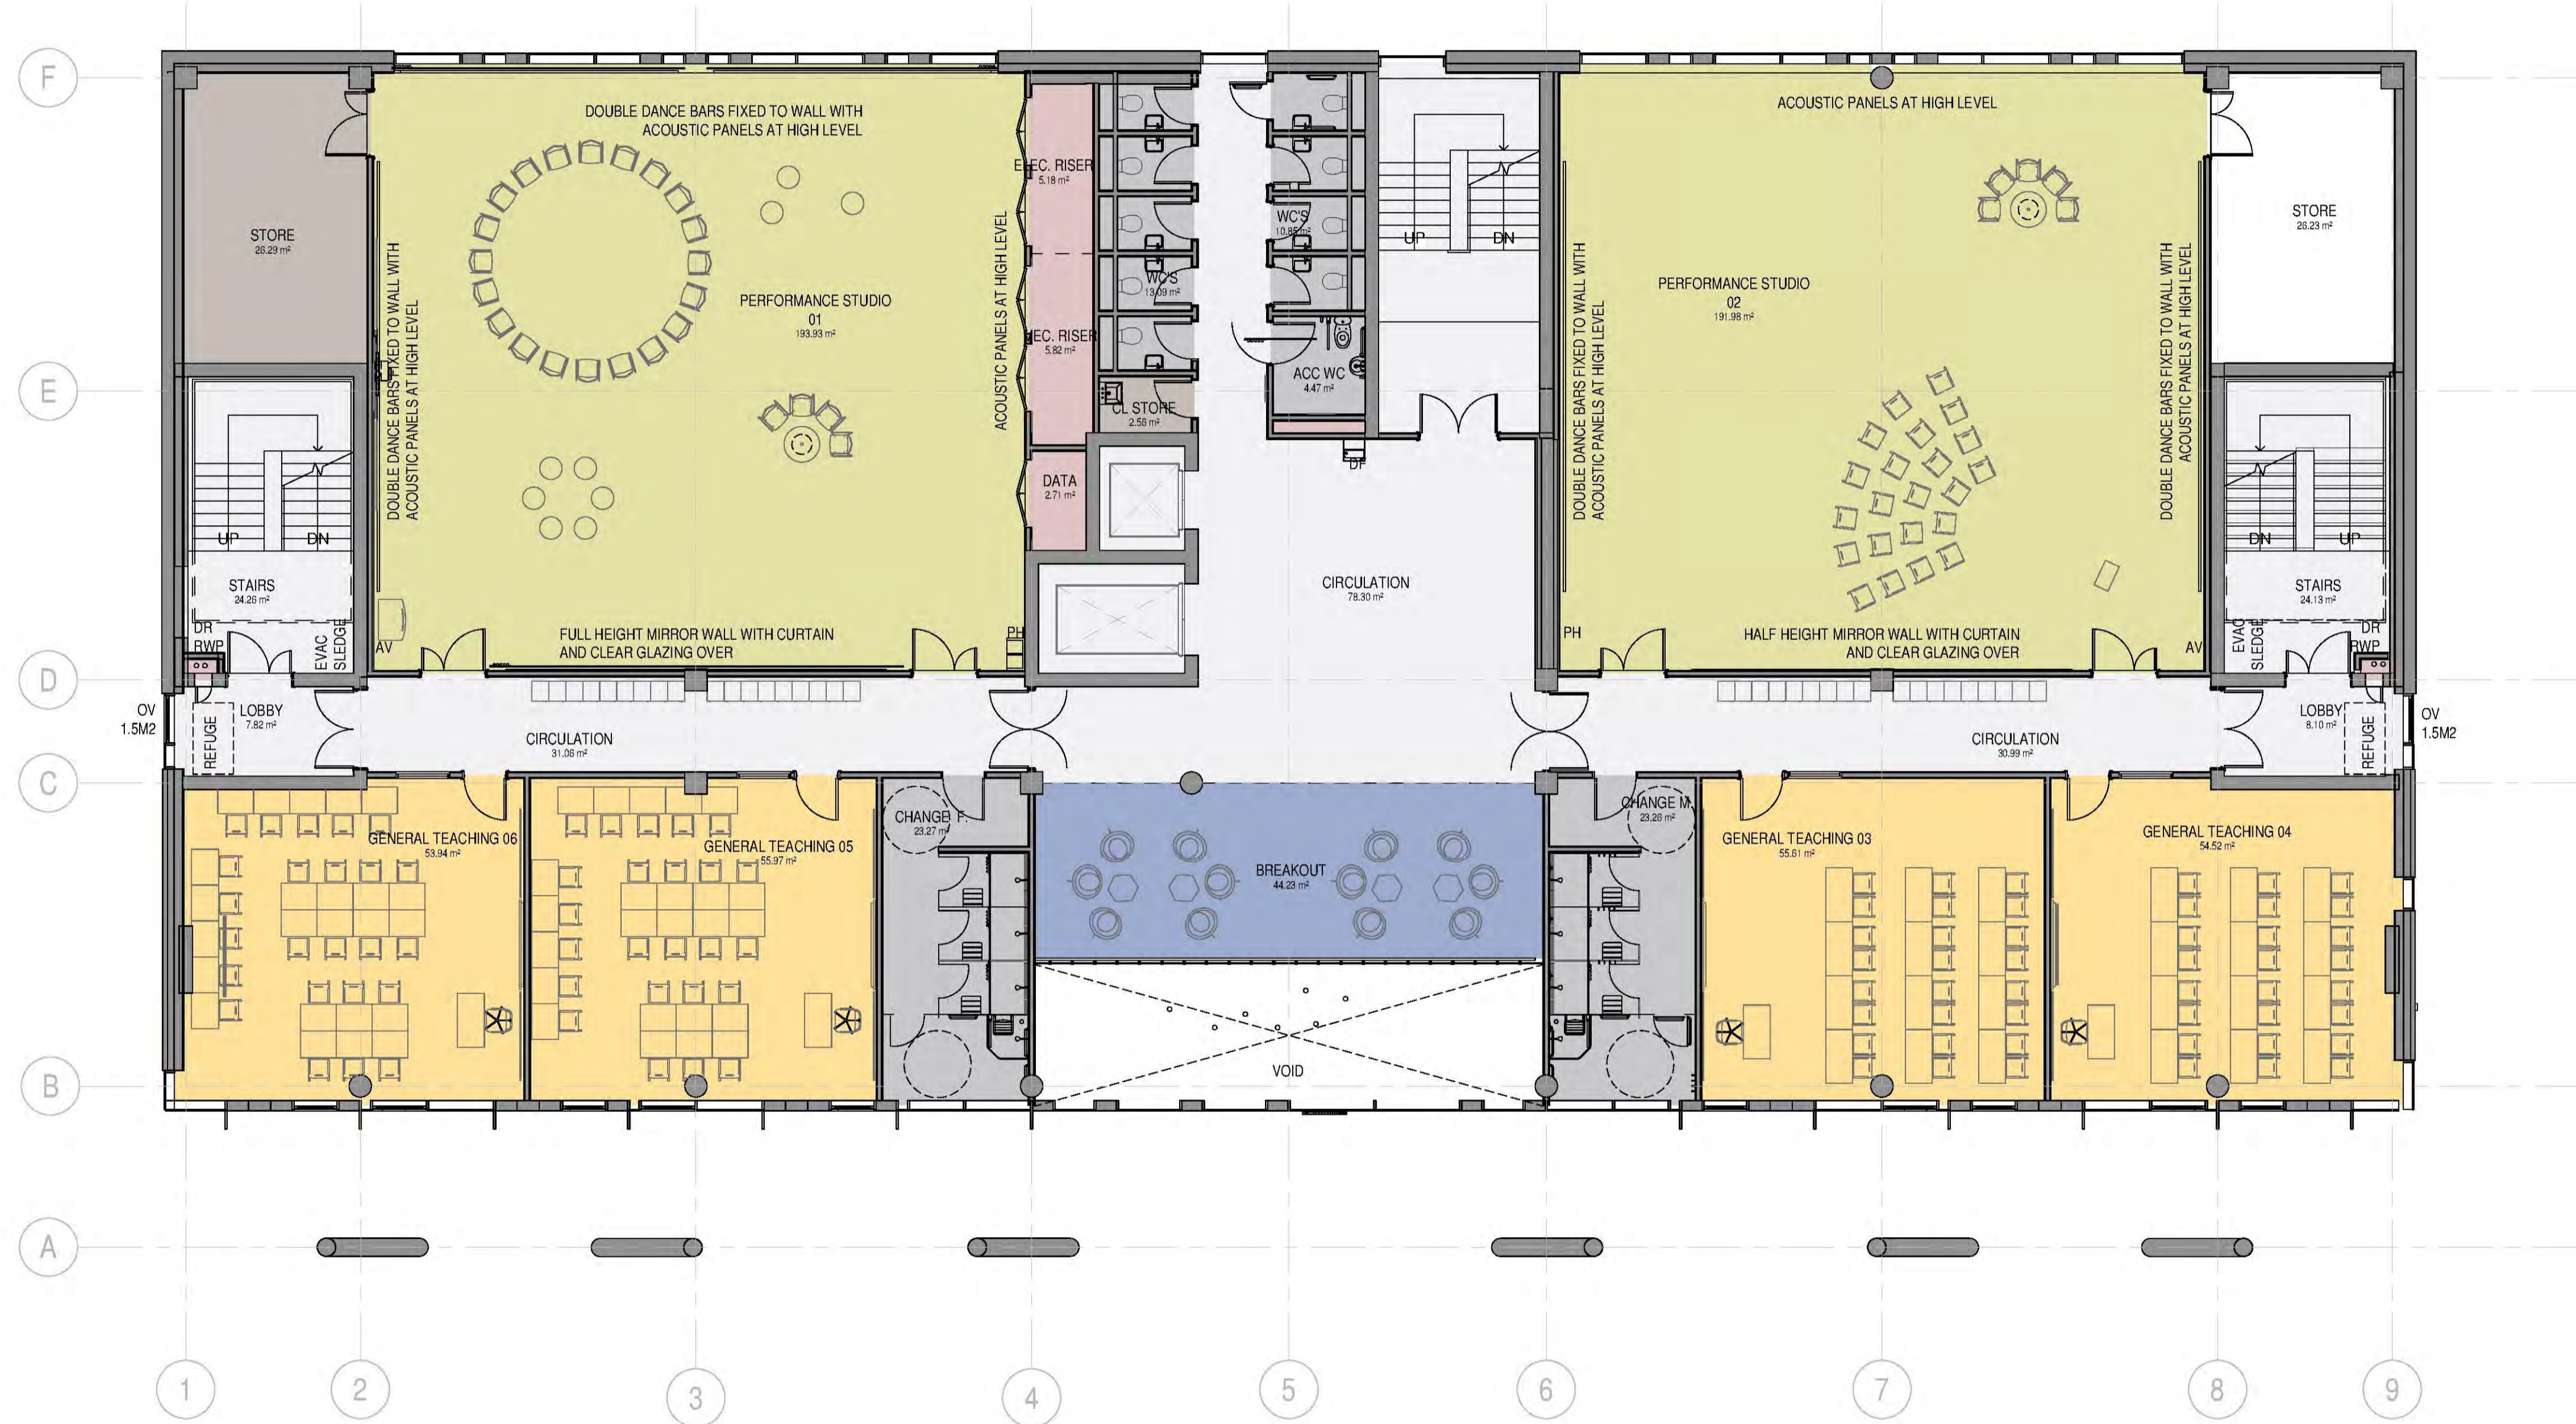

REVISION	DATE	DESCRIPTION	ARCHITECT	PARTNER
S2 P 1	29/11/18	Stage 2 Issue	ADP	ADP
S2 P 2	01/05/19	Stage 3 Issue	ADP	ADP
S2 P 3	06/06/19	Planning Issue	ADP	ADP

CHECK ALL DIMENSIONS AND VERIFY ON SITE. REPORT ANY ERRORS OR OMISSIONS.

**PLANNING**

The Fire Station  
150 Waterloo Road London SE1 6SB  
T +44 (0) 20 7688 1720  
E london@adp-architecture.com  
www.adp-architecture.com

JOB TITLE:  
**THE FORUM 2**

DRAWING TITLE:  
**LEVEL 02**

SCALE: **As indicated** DRAWING SHEET SIZE: **A1**

JOB CODE: **ESQ3** DRAWING NUMBER: **ADP-XX-02-DR-A-1003** REVISION: **S2 P 3**