




INDICATIVE STREETSCENE FOR FUTURE DEVELOPMENT - 1:100

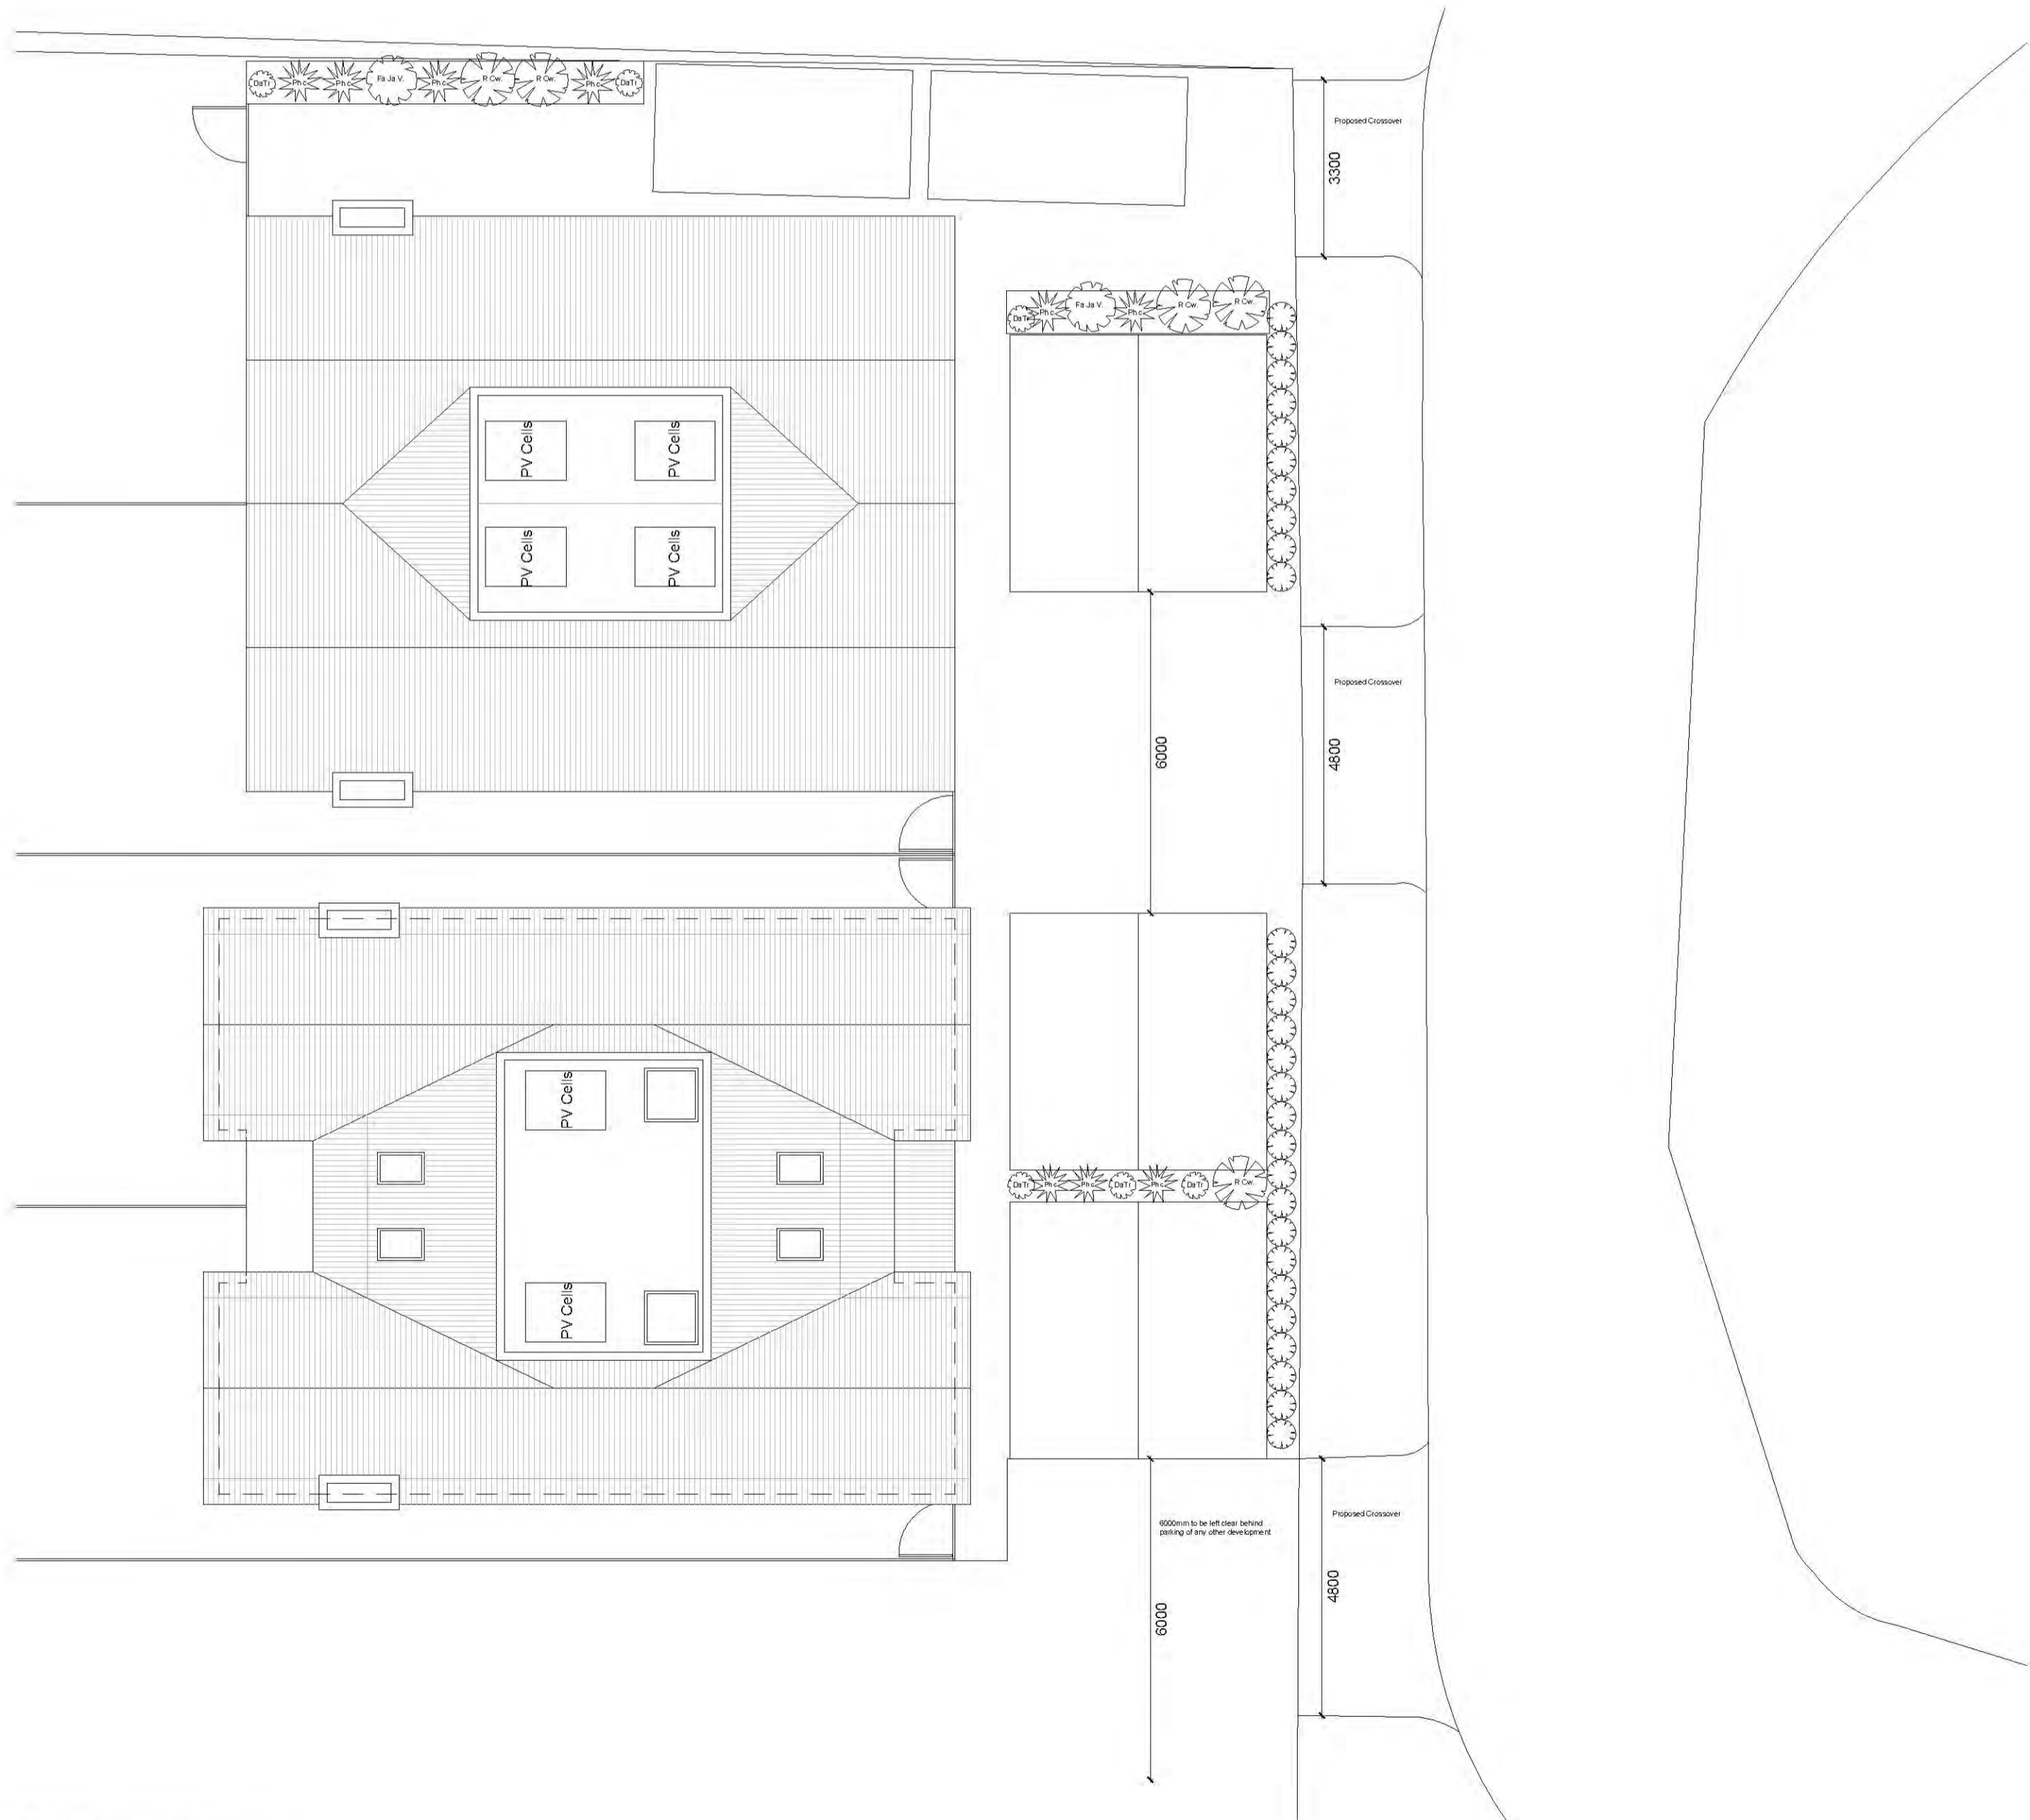

PROPOSED LANDSCAPING - 1:100

Notes			
Rev	Comment	By	Date
Stage: 3 - Developed Design			
Client: Mr G Newton			
Project: Hayden House 11 Underwood Square Leigh - on - sea SS9 8PB			
Drawing Title: Proposed Landscaping			
Drawing no:	385-P1003	Revision:	
Project no:	385	Drawn by:	DS, MRS
Scale:	1:100 @ A1	Checked by:	SK
<b>SKARCHITECTS</b> 803-855 London Road Westcliff-on-Sea SS9 8JZ Tel: 01702 509250 Email: info@skarchitects.co.uk			
<small>           All drawings are the property of SKARCHITECTS and shall remain confidential. Information contained herein is for guidance purposes only. All alterations must be approved in writing.            The information is subject to Building Control requirements and the requirements of all relevant statutory authorities and service providers.            © SKARCHITECTS Ltd 2014         </small>			