


Fencing and gates
 119.5m 1.2m high bow top (green).
 1 x single yellow 1.2 pro safe gate

 1 x vehicle which can be used as single access
 if require.

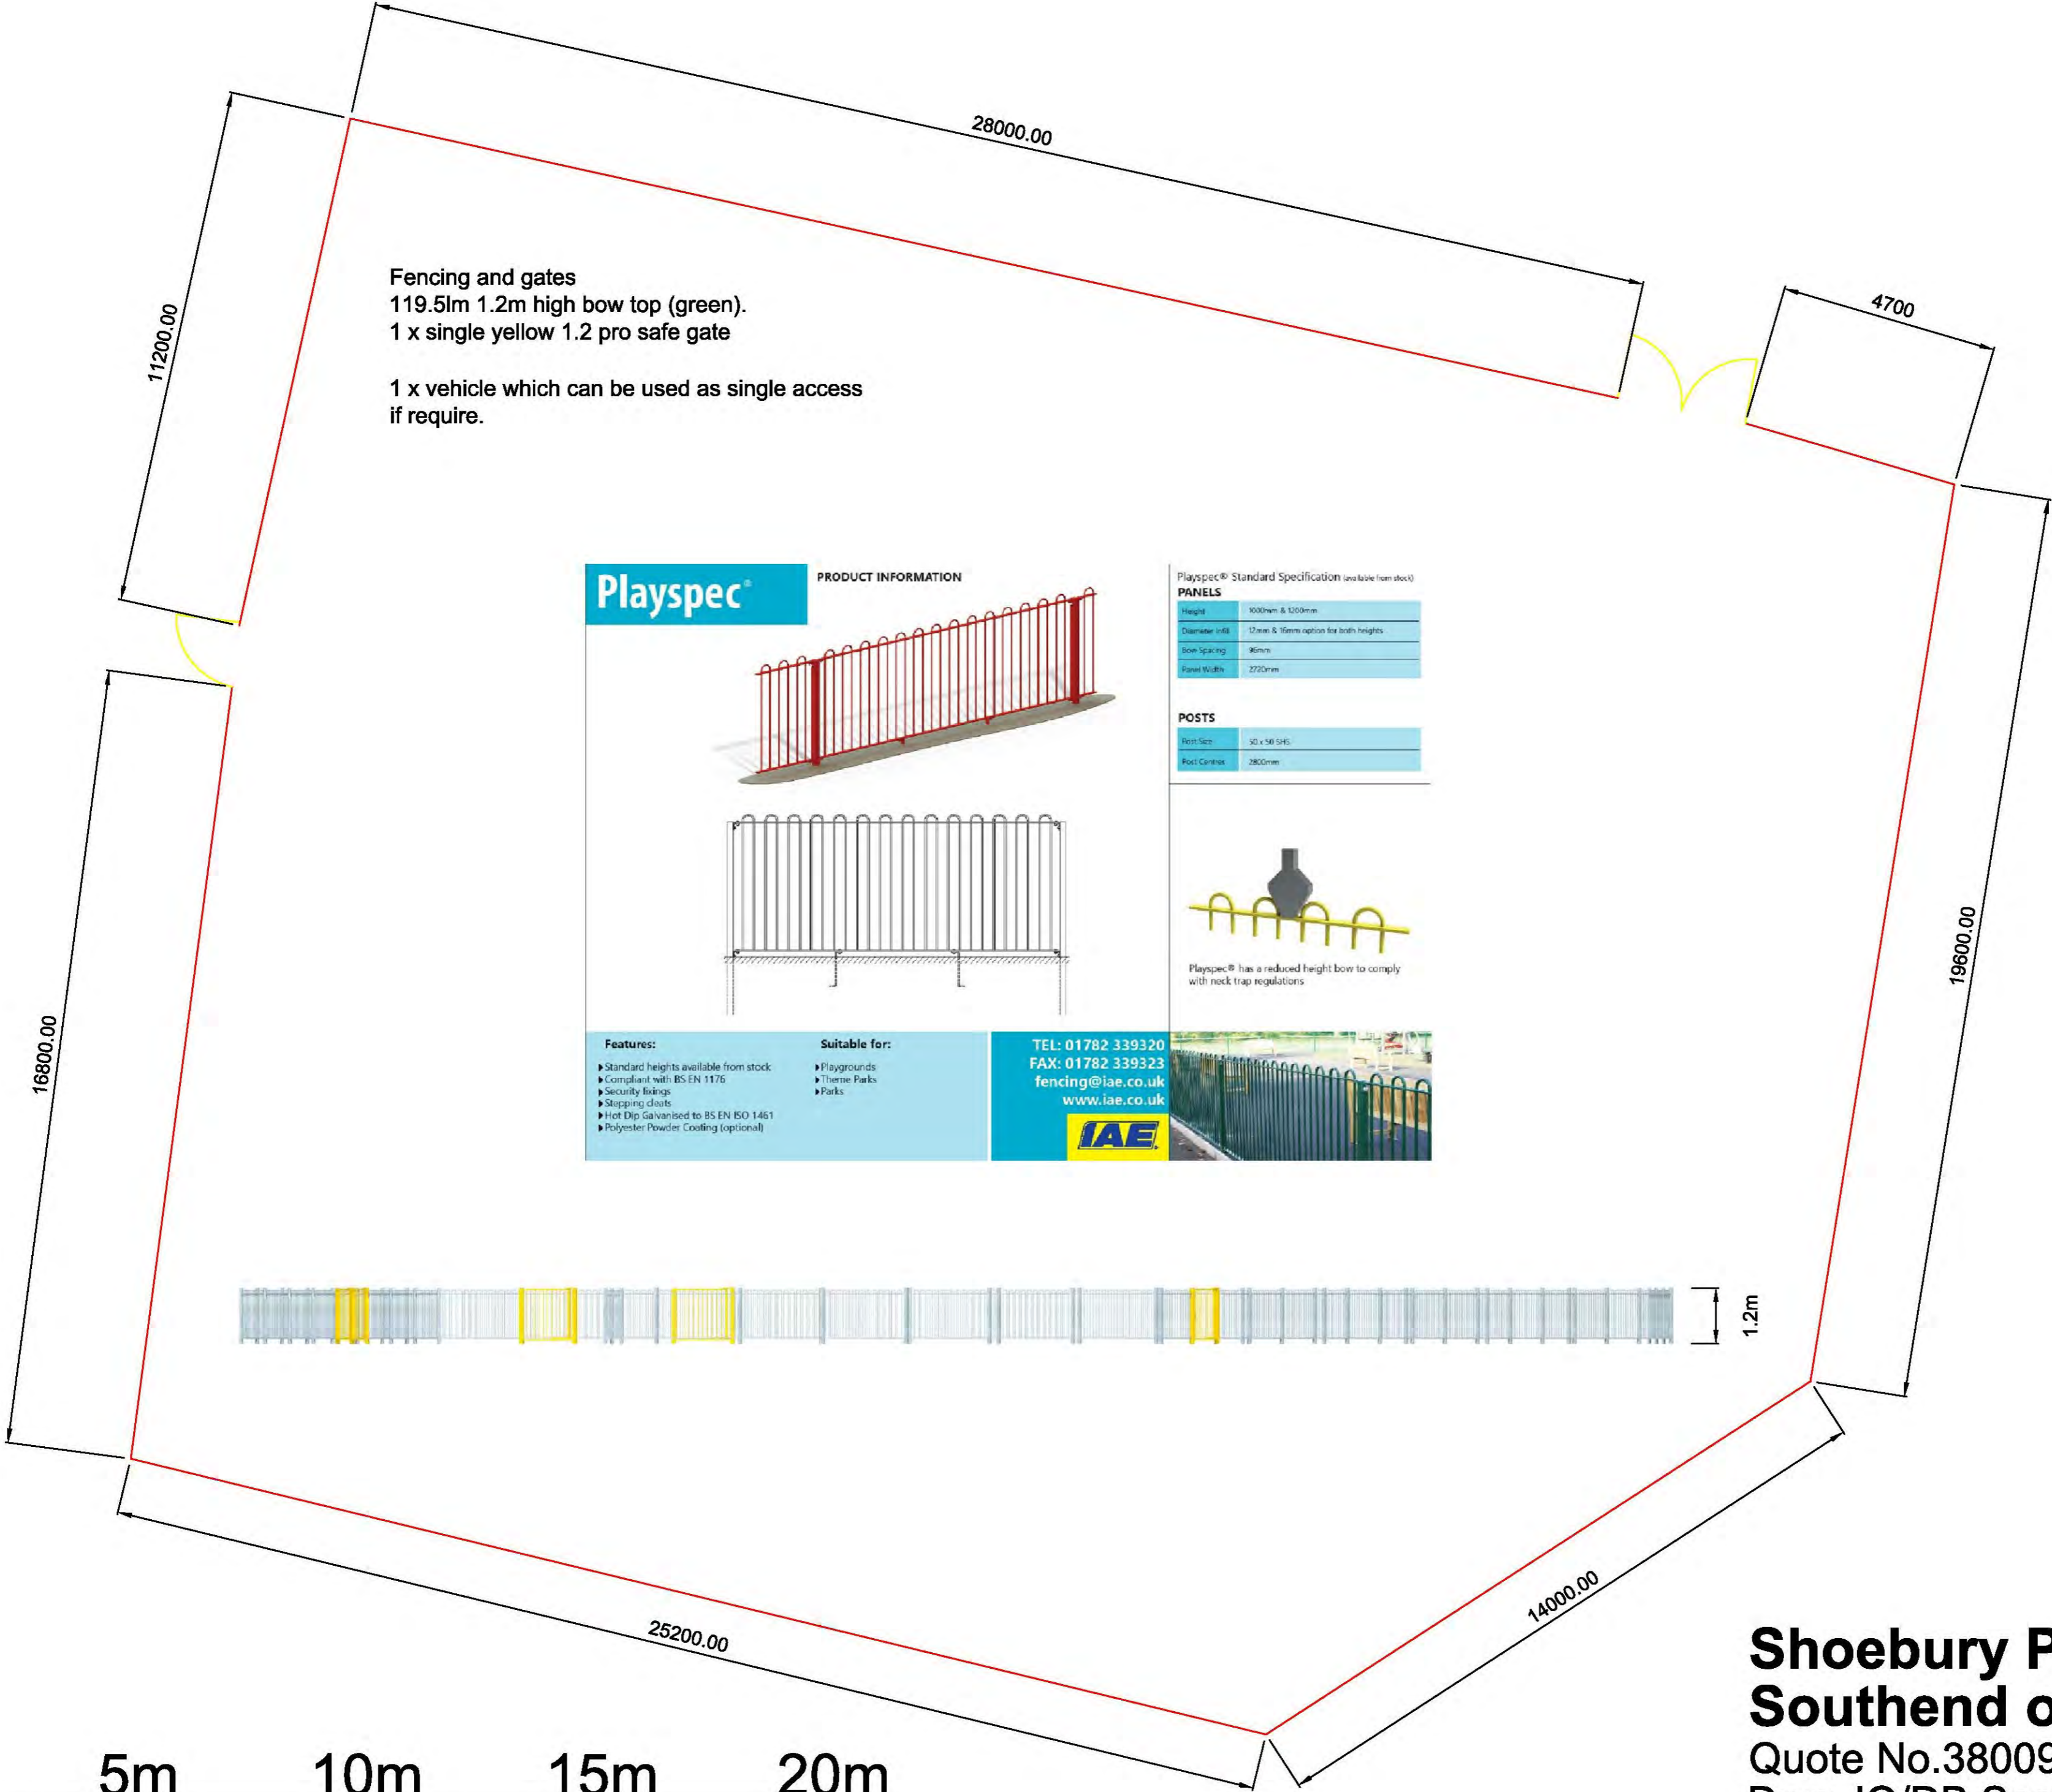

Playspec PRODUCT INFORMATION

Playspec® Standard Specification (available from stock)

PANELS	
Height	900mm & 1200mm
Diameter in/Ø	12mm & 16mm option for both heights
Post Spacing	90mm
Panel Width	2720mm

POSTS	
Post Size	50 x 50 SHS
Post Centre	2800mm

Playspec® has a reduced height bow to comply with neck trap regulations

Features:

- Standard heights available from stock
- Compliant with BS EN 1176
- Security linkage
- Stepping clouts
- Hot Dip Galvanised to BS EN ISO 1461
- Polyester Powder Coating (optional)

Suitable for:

- Playgrounds
- Theme Parks
- Parks

TEL: 01782 339320
 FAX: 01782 339323
 fencing@iae.co.uk
 www.iae.co.uk

IAE



**Shoebury Park
 Southend on Sea - Fencing**
 Quote No.3800977A
 Dwn JO/DB Scale 1:100@A2 15.10.19
 Do not scale from this drawing