


Existing First floor Plan



Existing Ground floor Plan

North

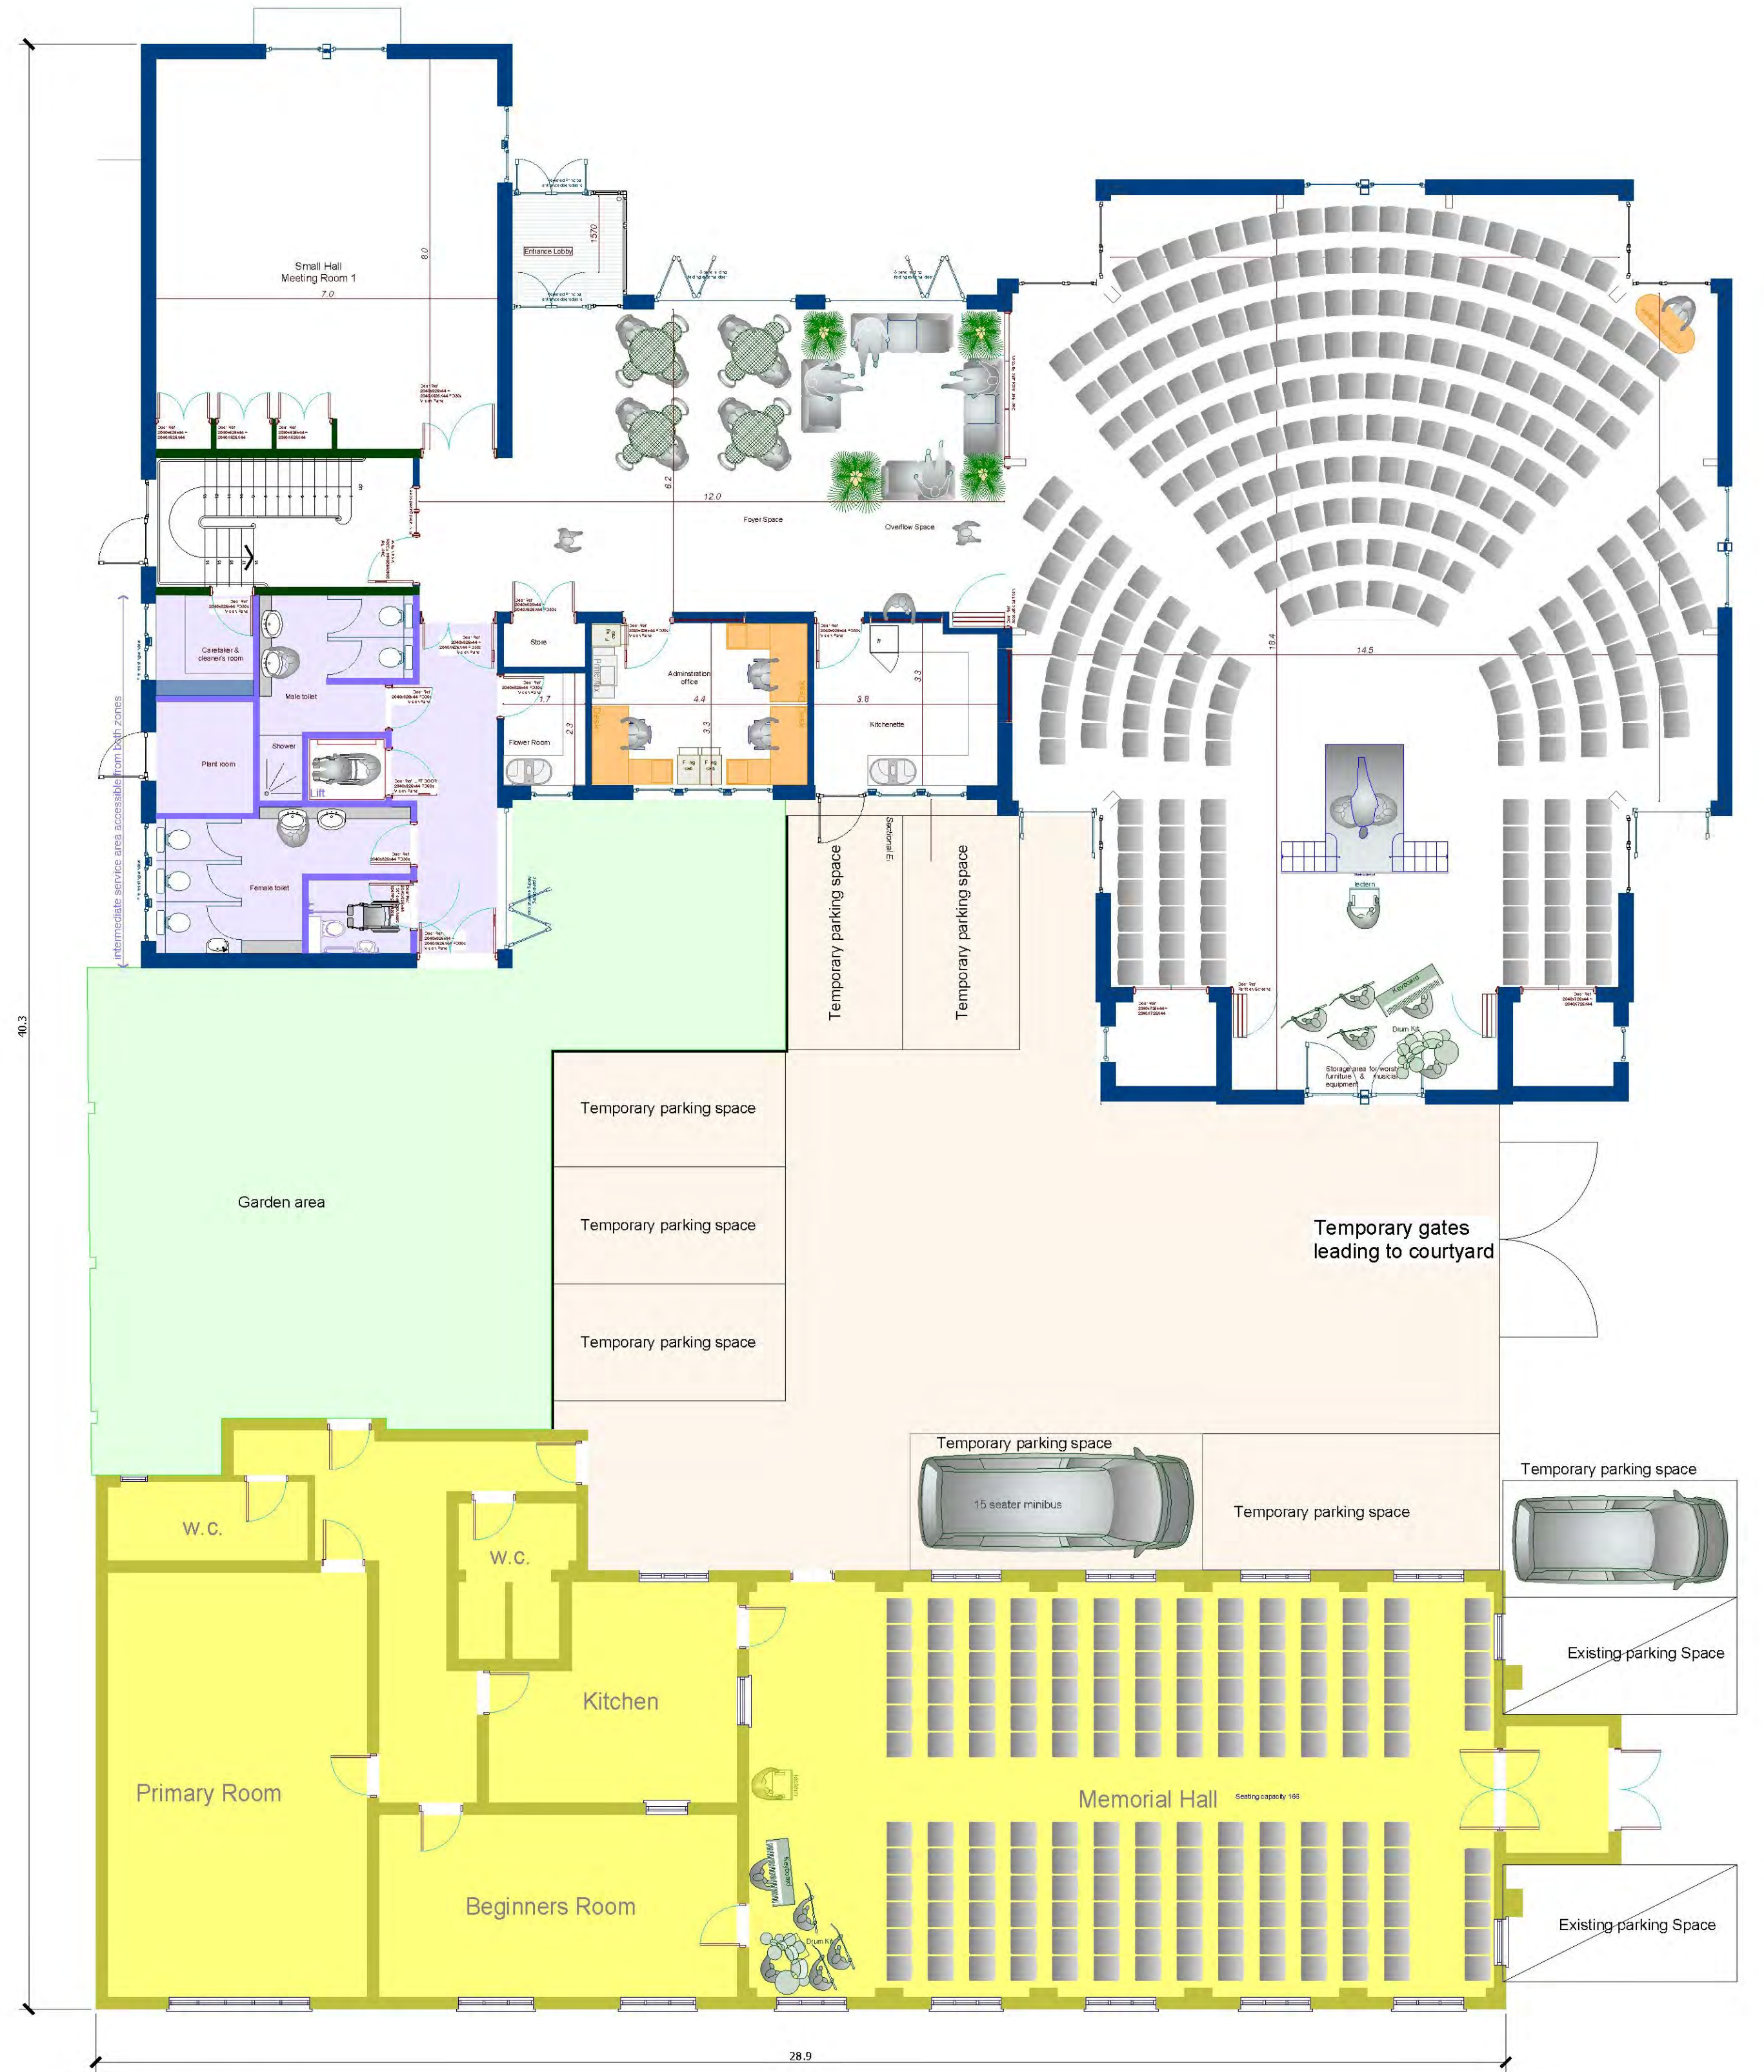