


Notes

1. This drawing has been prepared in accordance with the scope of RPS's appointment with its client and is subject to the terms and conditions of that appointment. RPS accepts no liability for any use of this document other than by its client and only for the purposes for which it was prepared and provided.
2. If received electronically it is the recipient's responsibility to print to correct scale. Only written dimensions should be used.
3. This drawing should be read in conjunction with all other relevant drawings and specifications.

Key:

Planning Boundary

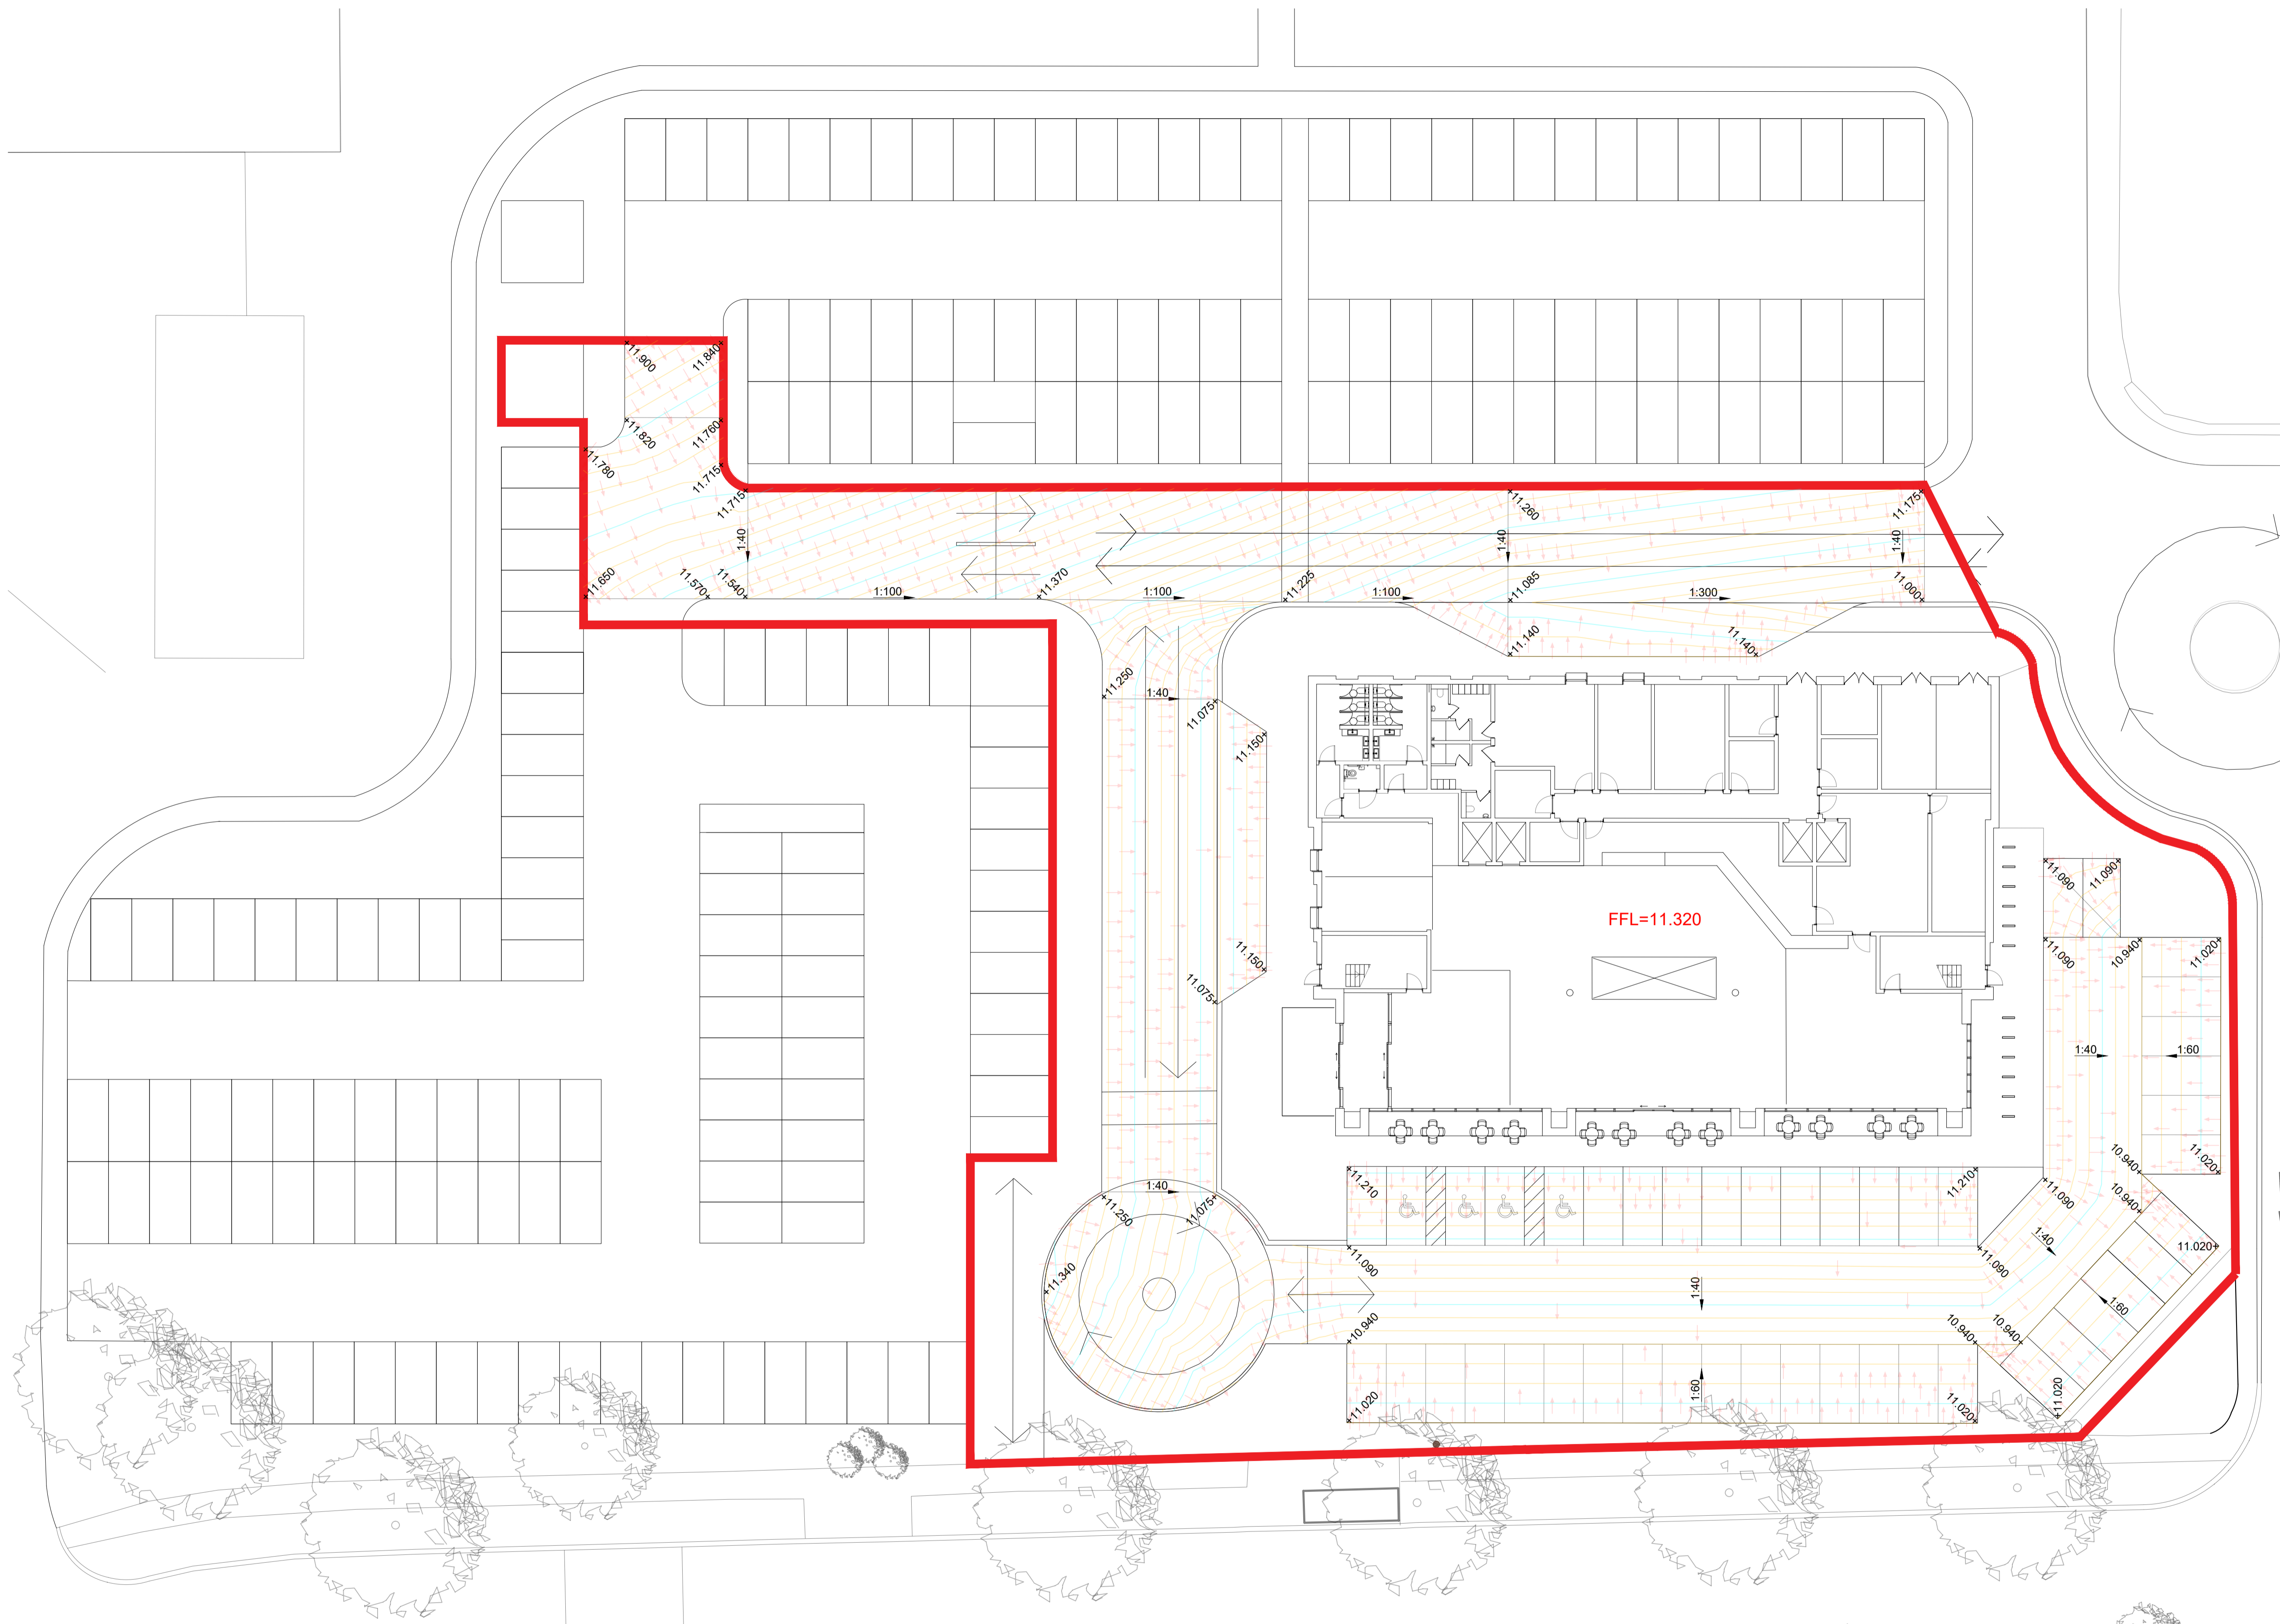

Finished Levels  
Scale 1:200

Rev	Description	By	Ckd	Date



Sherwood House, Sherwood Avenue,  
Newark, Nottinghamshire, NG24 1QQ  
T:01636 605 700 E: rpsnewark@rpsgroup.com

Client



Project **Southend Airport Hotel**

Title **Finished Levels**

RPS Project Number NK019869	Scale @ A1 1:200	Date Created 31.10.2019
Task Team Manager SN	Information Author EB	Task Information Manager WL

Status  
S1 (Suitable for Information)

Document Number 019869-RPS-SI-XX-DR-C-0701	Revision P01
---	-----------------

Project Code - Originator - Zone - Level - Type - Role - Drawing Number  
rpsgroup.com

