


Notes

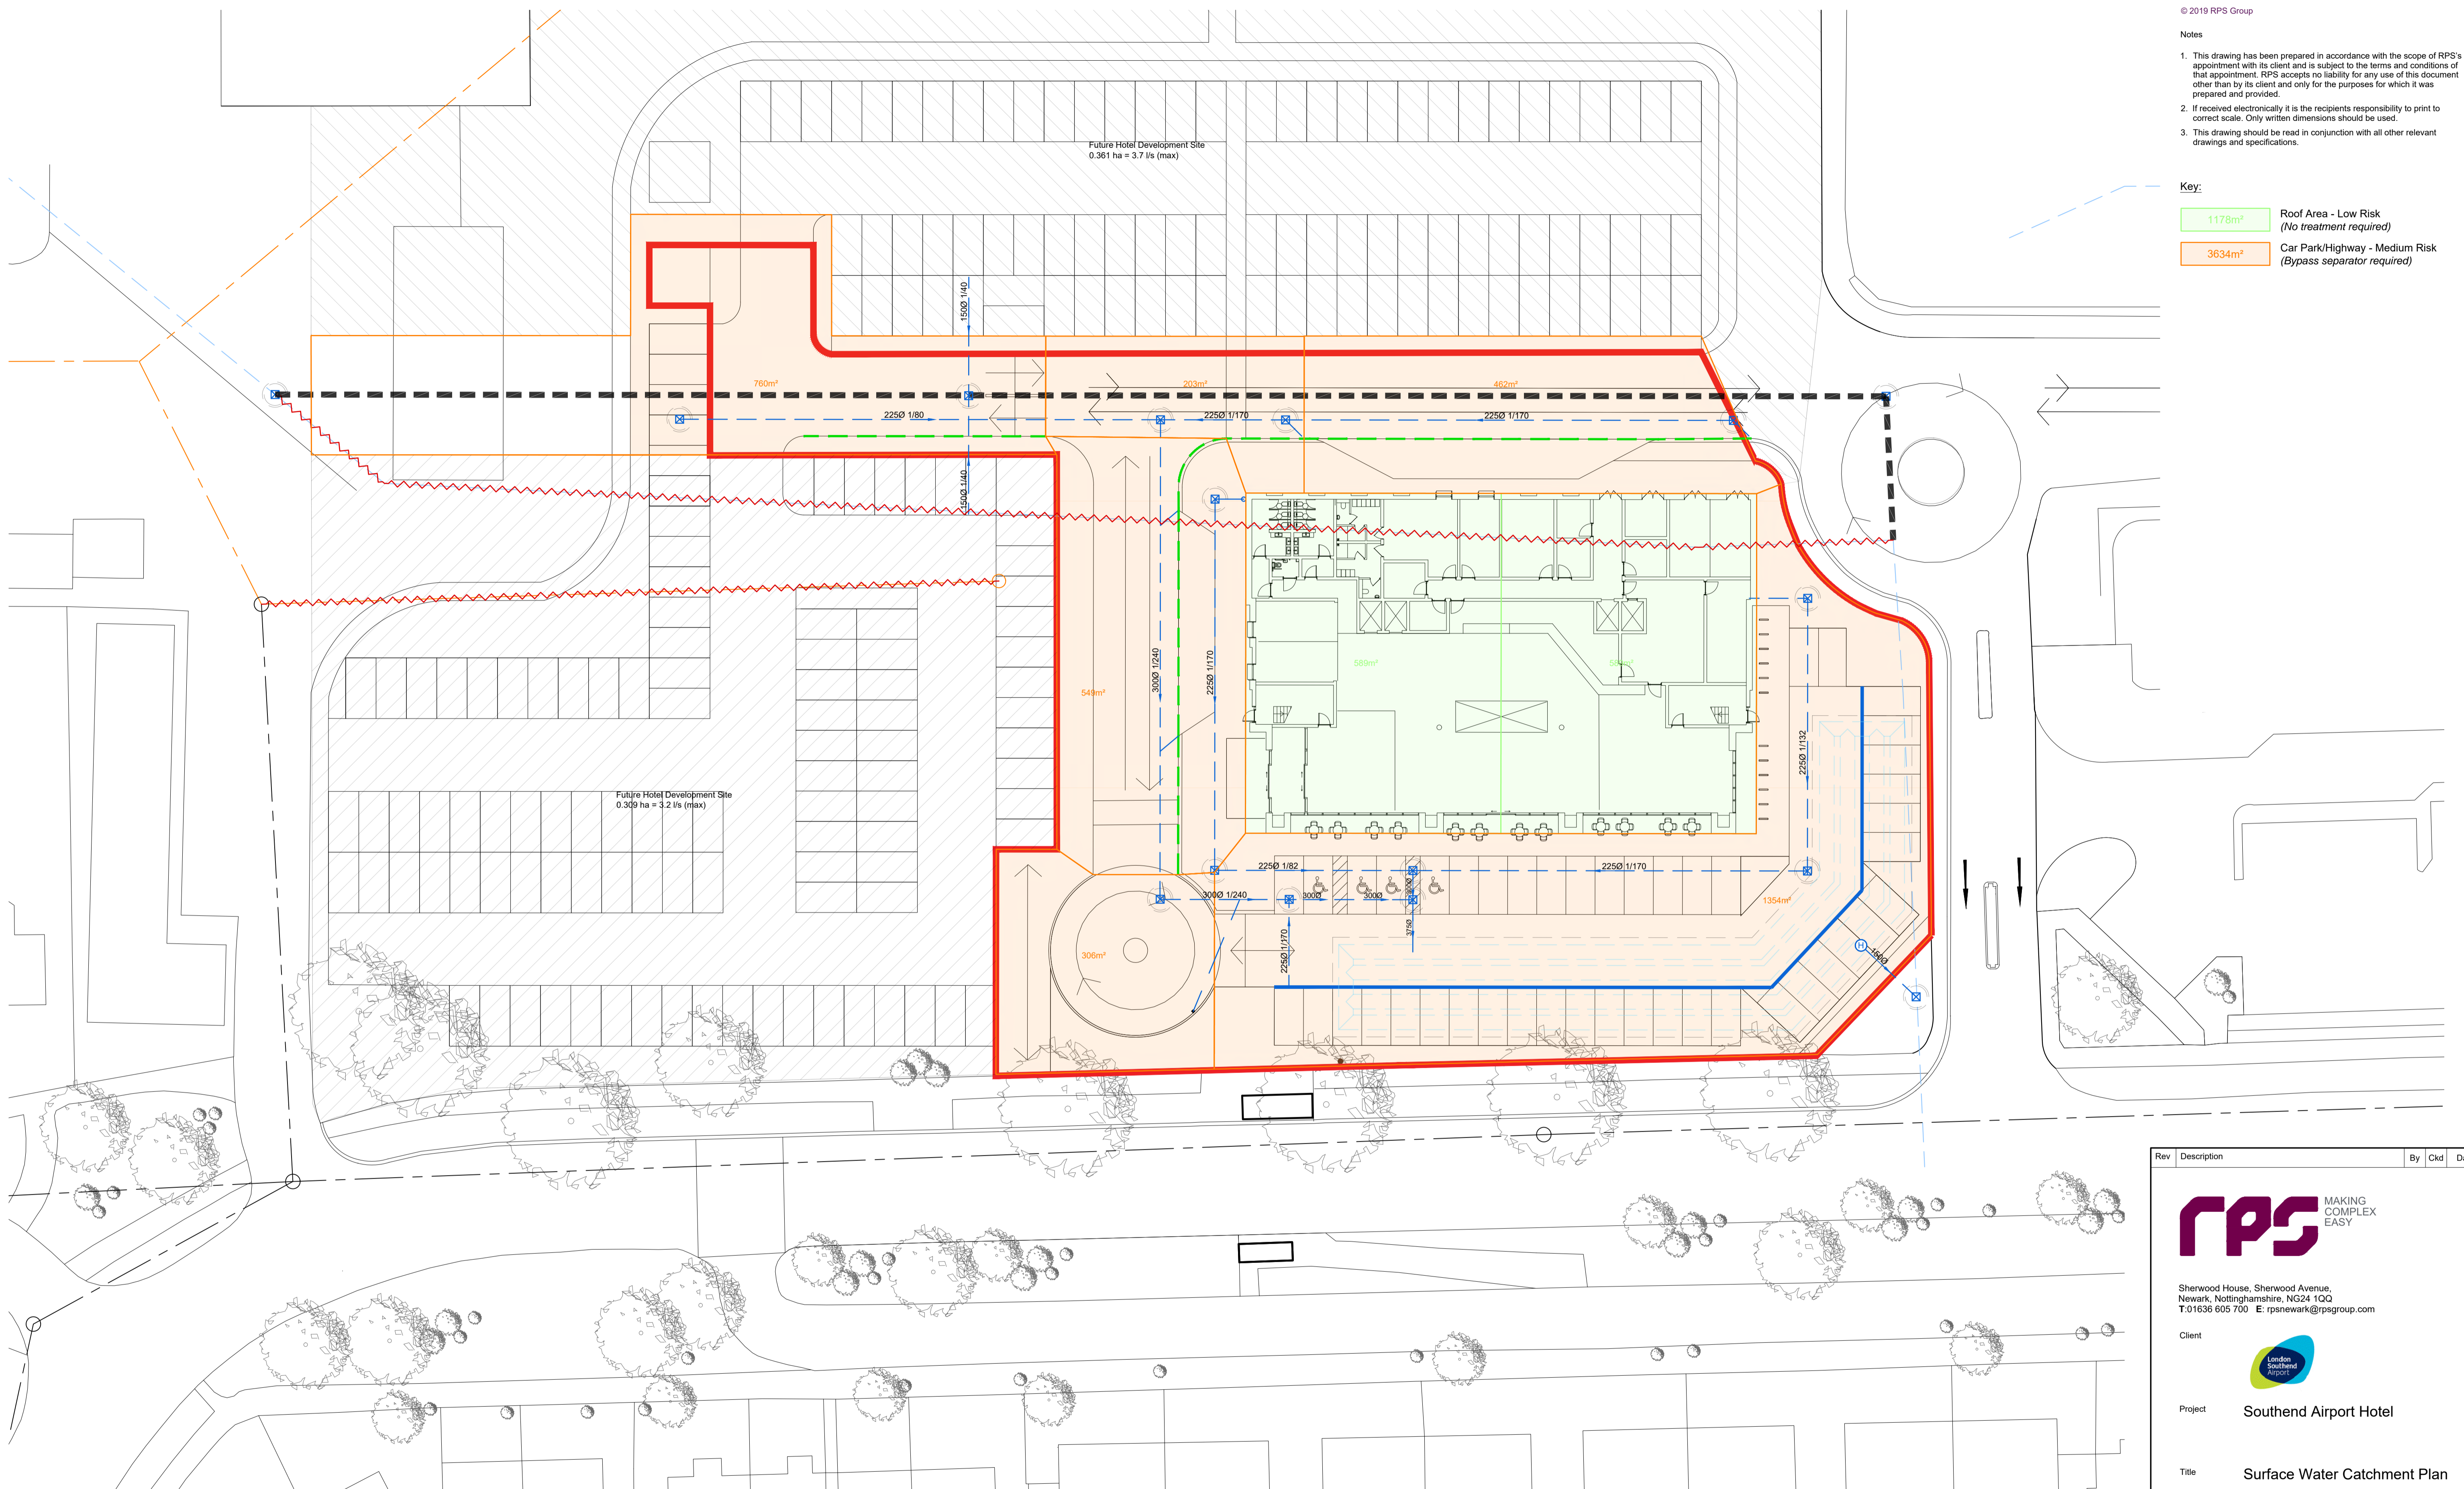

1. This drawing has been prepared in accordance with the scope of RPS's appointment with its client and is subject to the terms and conditions of that appointment. RPS accepts no liability for any use of this document other than by its client and only for the purposes for which it was prepared and provided.
2. If received electronically it is the recipient's responsibility to print to correct scale. Only written dimensions should be used.
3. This drawing should be read in conjunction with all other relevant drawings and specifications.

Key:

- 1178m² Roof Area - Low Risk (No treatment required)
- 3634m² Car Park/Highway - Medium Risk (Bypass separator required)



Surface Water Catchment Plan
Scale 1:250

Rev	Description	By	Ckd	Date
 <p>MAKING COMPLEX EASY</p> <p>Sherwood House, Sherwood Avenue, Newark, Nottinghamshire, NG24 1QQ T:01636 605 700 E: rpsnewark@rpsgroup.com</p>				
Client				
				
Project Southend Airport Hotel				
Title Surface Water Catchment Plan				
RPS Project Number	Scale @ A1	Date Created		
NK019869	1:250	31.10.2019		
Task Team Manager	Information Author	Task Information Manager		
SN	EB	WL		
Status				
S1 (Suitable for Information)				
Document Number	Revision			
019869-RPS-SI-XX-DR-D-0301	P01			
Project Code - Originator - Zone - Level - Type - Role - Drawing Number				
rpsgroup.com				