



REFUSE VEHICLE ENTERING SITE

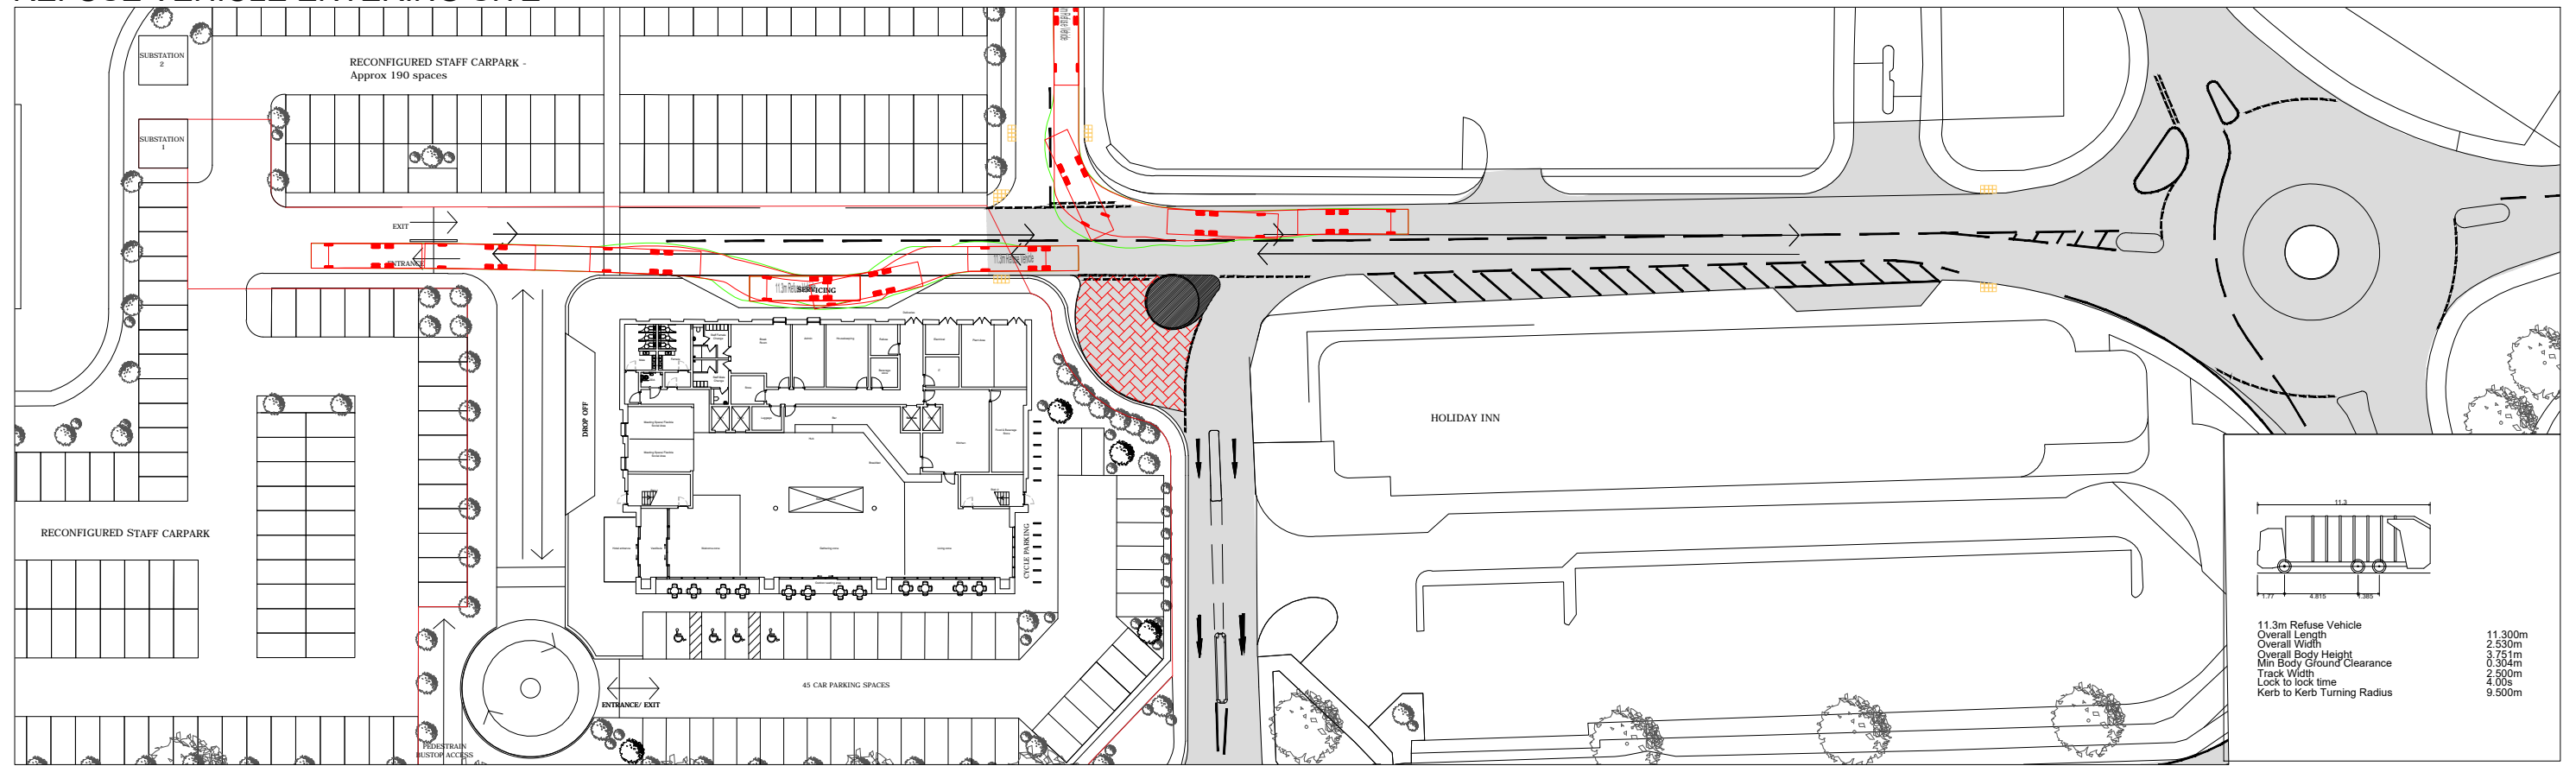

REFUSE VEHICLE TURNING AND EXITING SITE

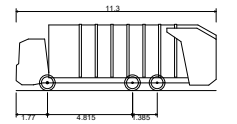

11.3m Refuse Vehicle
 Overall Length 11.300m
 Overall Width 2.530m
 Overall Body Height 3.751m
 Min Body Ground Clearance 0.304m
 Track Width 2.500m
 Lock to lock time 4.00s
 Kerb to Kerb Turning Radius 9.500m

M:\Y321 LSA Hotel, Southend\3 PLANS\DRAWINGS\CURRENT DRGS\Y321_PL_DR_201 rev D

REV	DESCRIPTION	DE	DR	CH	DATE
DESIGNED BY	DRAWN BY	CHECKED BY			
DR	DR	DS			
SCALE @ A3 SIZE		DATE			
DNS		DATE			

PROJECT TITLE	CLIENT
LSA HOTEL SOUTHEND	LONDON SOUTHEND AIRPORT COMPANY LTD
DRAWING TITLE	
VEHICLE SWEEP PATH FOR LARGE REFUSE VEHICLE	

--

Peek house, 20 Eastcheap London, EC3M 1EB Tel: 020 7717 5870 info@cannonce.co.uk

Cambridge House, Lanwades Business Park, Kentford Newmarket, CB8 7PN Tel: 01638 555107 www.cannonce.co.uk	
DRAWING NUMBER	REV.
Y321_PL_DR_201	D