


© Copyright GreenBlue Urban

All dimensions and details are approximate and must be checked on site not scaled from the drawing.  
No part of this drawing can be reproduced or transmitted by any means electronic or mechanical including photocopy without prior permission in writing from GreenBlue Urban.

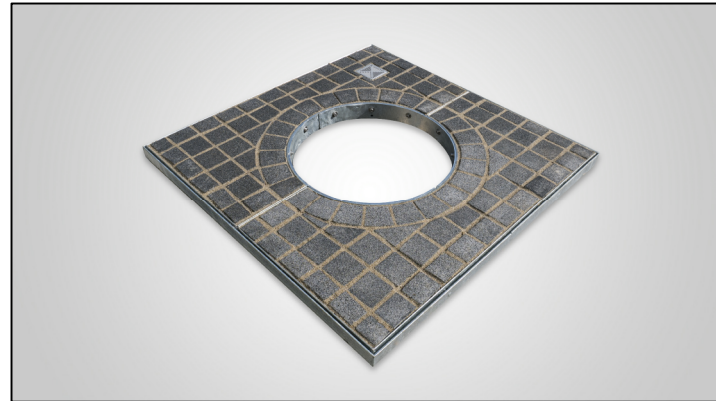

Package includes the following GreenBlue Urban products:

GBURAC600A RootSpace uprights - 80 No. 500mm x 70mm x 600mm per tree

GBURAC500A RootSpace Airflow deck - 32 No. 500mm x 500mm x 70mm

Rootsoil 20 to fill RootSpace and RootDirector spaces (including root ball volume) - allow 5.4 cu. m per tree. Additional allowance needs to be made for settlement

RootStart Mycorrhiza - apply to tree pit at time of planting in accordance with manufacturer's recommendations - allow 200g per tree

SSPC12UGA - Pre cast 1200mm x 1200mm tree grille finished in Granite Blocks, with galvanised steel support frame.

RRARBV150A Arborvent 150mm inlet aeration system with cast inlets

RD1000-RSA RootSpace RootDirector - medium

GLTWGNA twinwall geonet - 9 sq. m

GRN20 plastic open reinforcing mesh, 20mm aperture - 21 sq. m

SASAPA Arborguy strapped anchor system - large


GBUMOT3A - Drainage layer as per installation instructions

**Note:**  
20% additional for with the Geotextile and Reinforcing Mesh to allow for overlap and cutting requirements


For heavy load applications, install RootSpace side panels to installation as directed by engineer

**Structural engineer's note:**  
For increased strength and stability in soft ground conditions, specify RootSpace modules to incorporate side panel inserts to tree pit perimeter.

Additional geonet is required where sub-base is less than 3% CBR

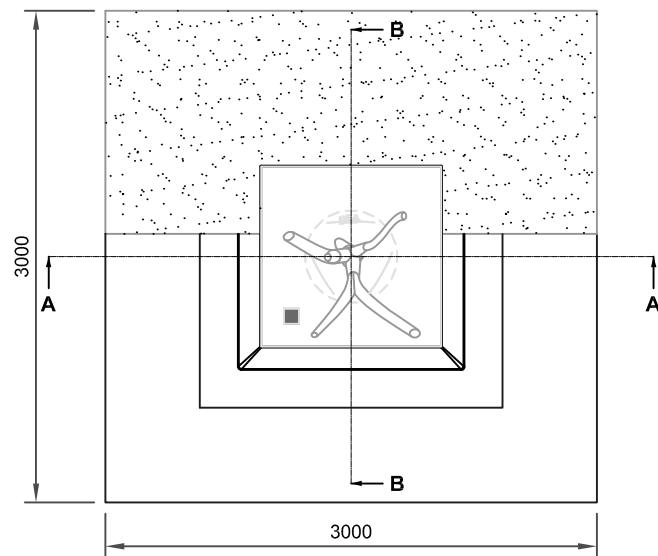

PLAN WITH CANOPY HIDDEN

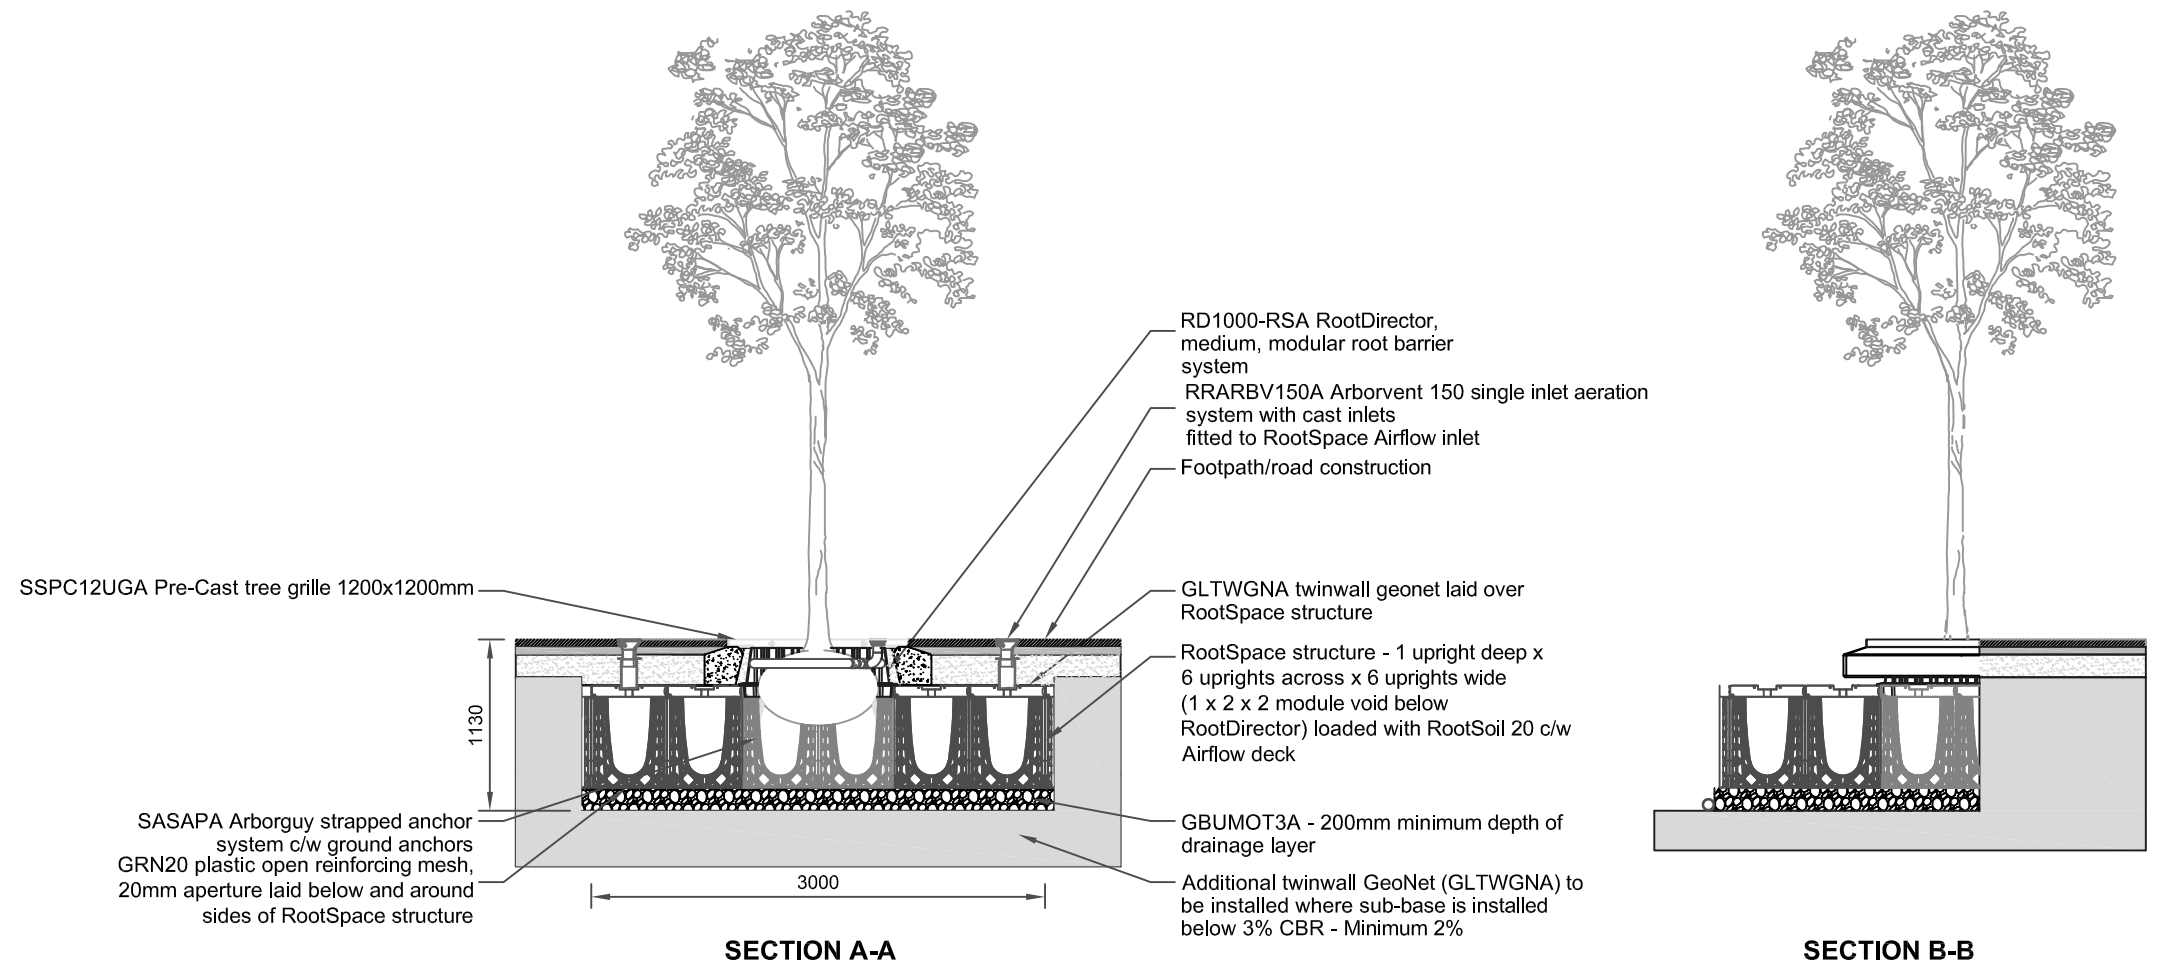

SECTION A-A

SECTION B-B

PROJECT  
TREE PRODUCT PACKAGES

DRAWING TITLE  
TREE PIT SYSTEM INSTALLATION  
STANDARD CAR PARK TREE PIT  
- RESIN BOUND - ROOTSPACE

CLIENT  
STANDARD DRAWINGS

DRAWING NUMBER  
GBU 2113

REV NO  
A  
DATE  
NOV '18

SCALE  
1:50 @ A3  
DRAWN BY  
TES



Northpoint, Compass Park, Bodiam,  
East Sussex, TN32 5BS  
Sales and Service: +44 (0)1580 830800  
Website: [www.greenblueurban.com](http://www.greenblueurban.com)