



Revisions			
Rev	Details	Auth	Date
A	Original Issue	-	Jun-20

Key

	Type T1 Treatment (A1-A2)
	Type T2 Treatment (B1-B3)
	Type P1 Construction (C1-C2)
	Type P2 Construction (D1-D3)
	Area and Depth of Cold Milling in millimetres
	Asphalt Reinforcement Grid

- Notes
- For details of pavement construction types refer to Appendix 7/1.
 - The Contractor shall make suitable temporary ramps to ensure suitable vehicle 'run-ons' and 'run-offs' of pavement, frames and covers during construction.

SAFETY, HEALTH AND ENVIRONMENTAL INFORMATION

In addition to the hazards/risk normally associated with the types of work detailed on this drawing, note the following significant residual risks

Construction	None.
Maintenance/Cleaning	None.
Use	None.
Decommissioning/Demolishing	None.

Southend-on-Sea Borough Council

Department for Place

PO Box 5560, Civic Centre
Victoria Avenue, Southend on Sea,
SS2 6ZQ

Project Title

Bournemouth Park Road Junction Improvement

Drawing Title

Proposed Pavement Treatment


Drawn	Date	Scales @ A1
ETB	12/06/2020	
Checked	Date	1:250
Review	Date	
Approved	Date	Revision
		A

Drawing Status

Preliminary	Construction	<input checked="" type="checkbox"/>
Tender	As Constructed	<input type="checkbox"/>

Drawing Number

SBCC10384-128-SBC-BPR-C-0701

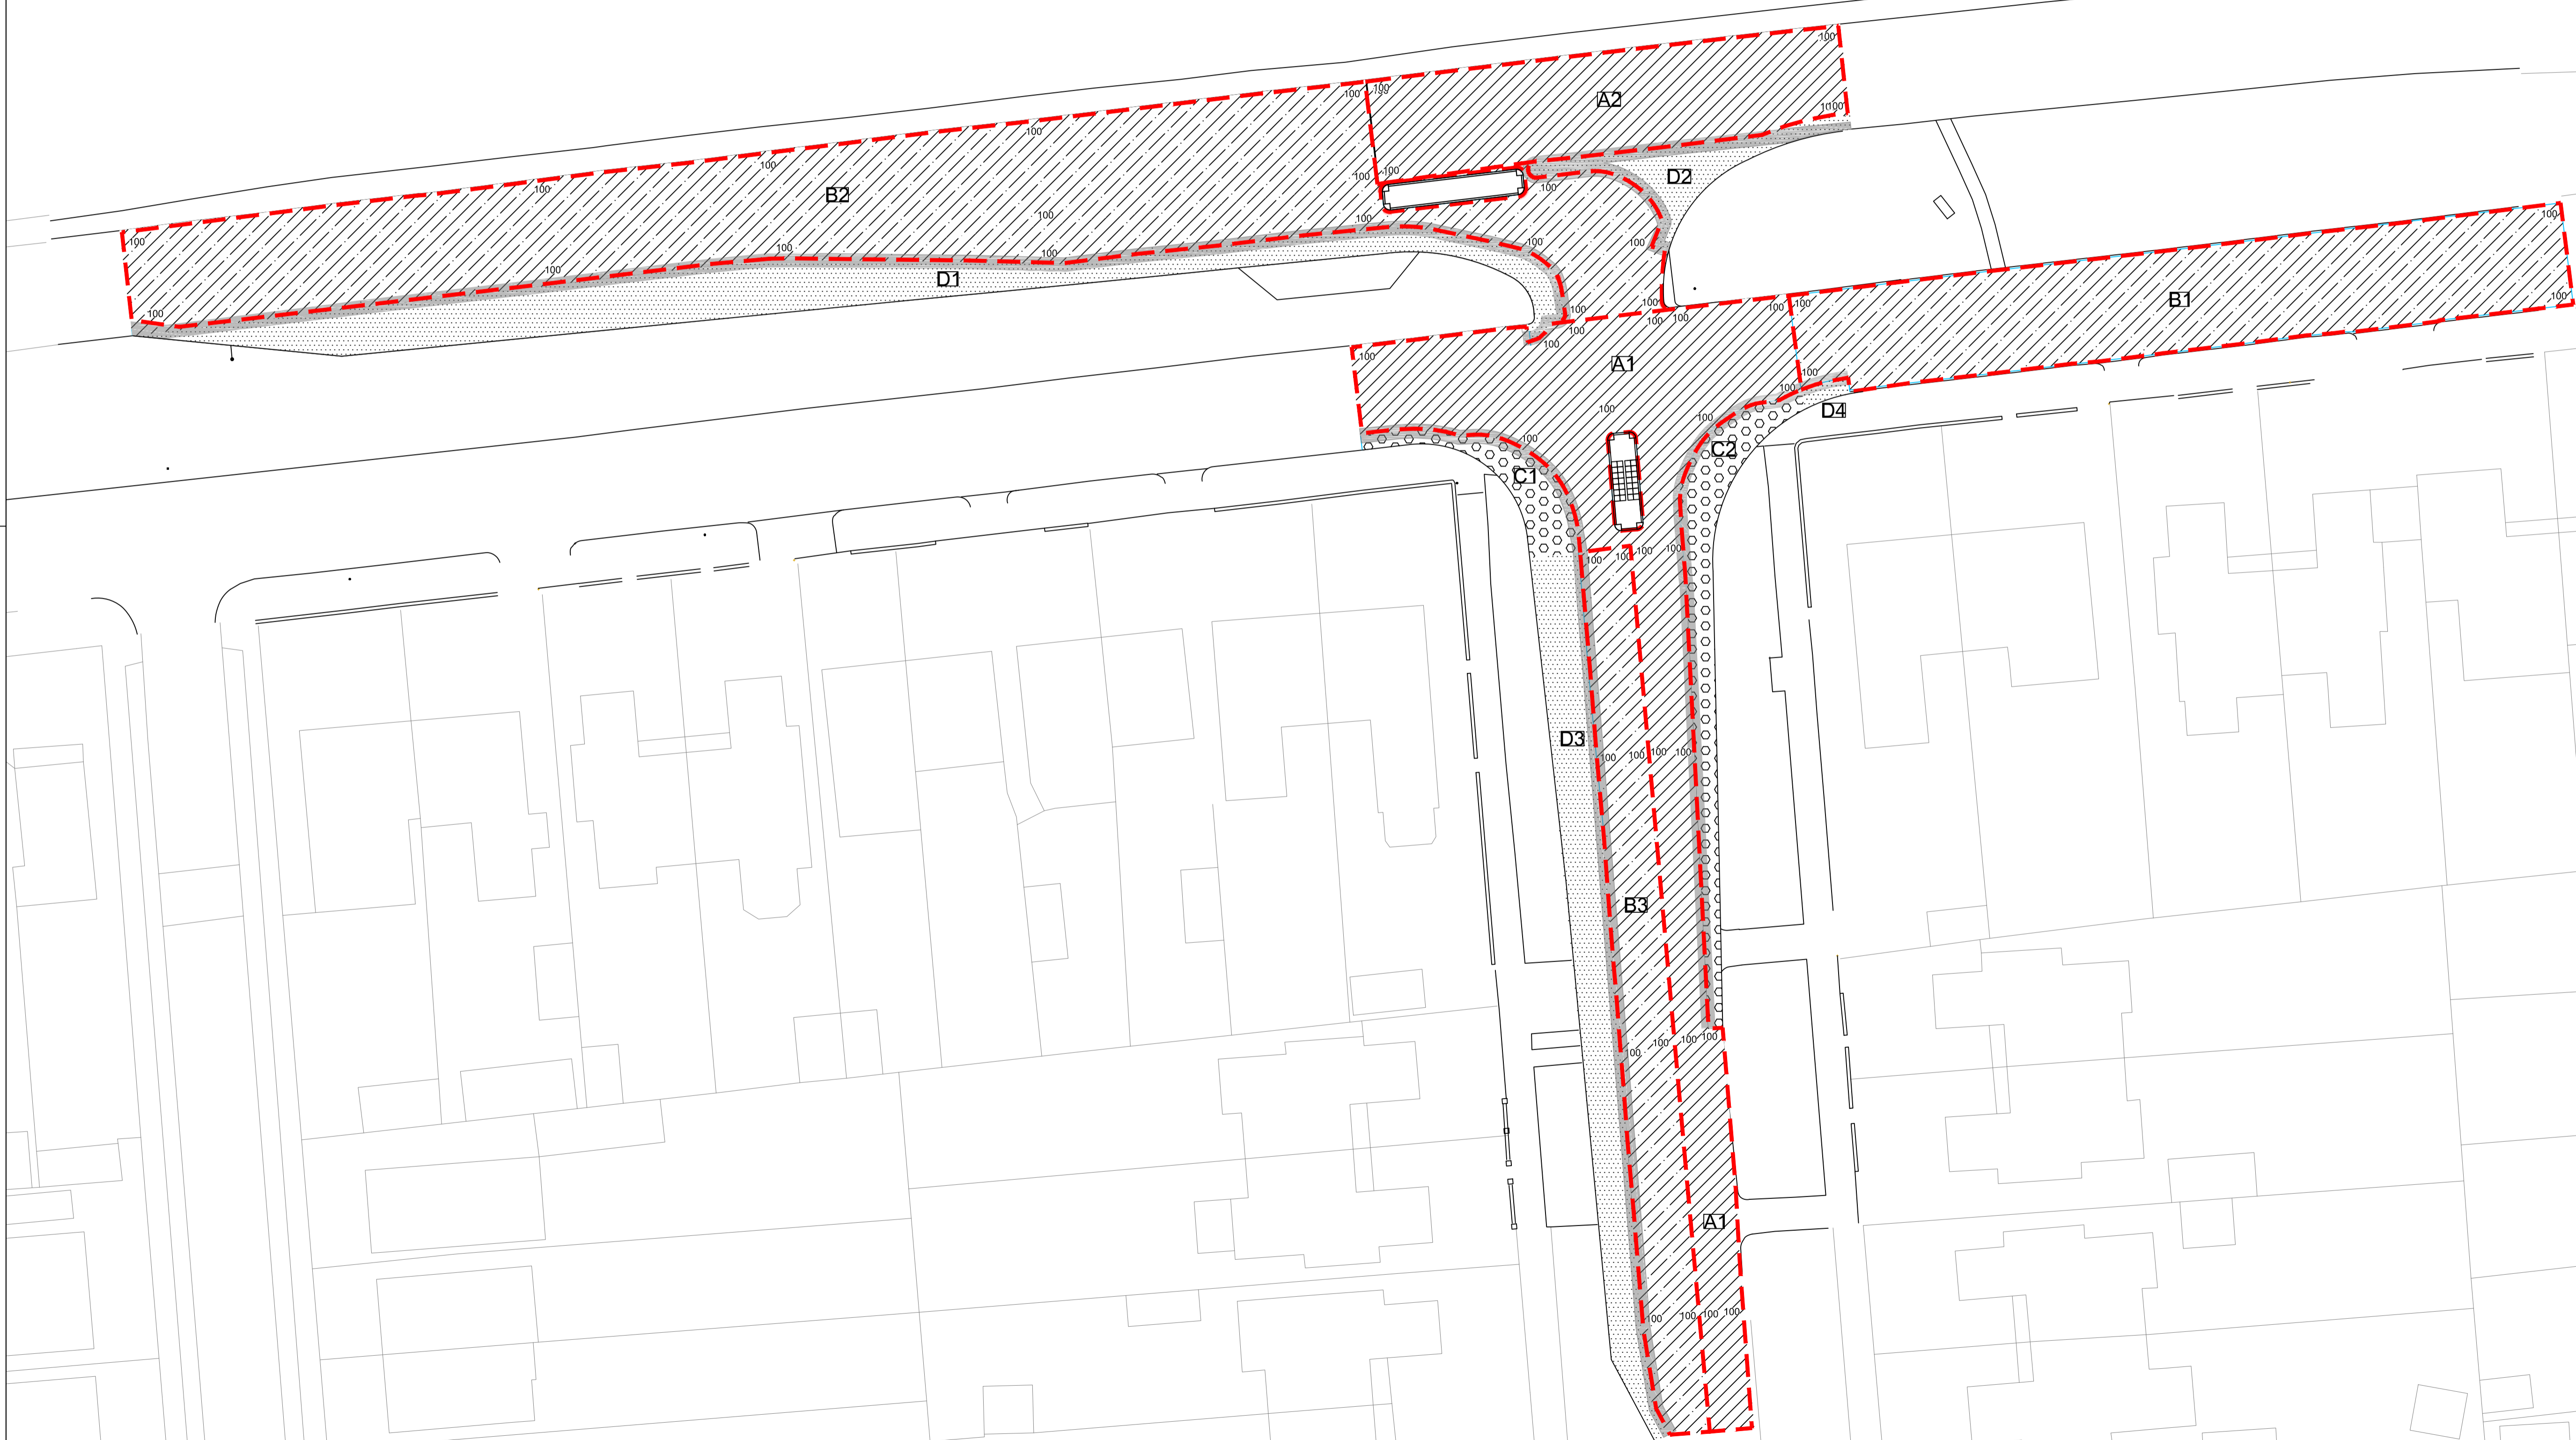

This map is reproduced from Ordnance Survey material with the permission of Ordnance Survey on behalf of the Controller of Her Majesty's Stationary Office © Crown copyright. Unauthorised reproduction infringes Crown copyright and may lead to prosecution or civil proceedings. AL100019680

