



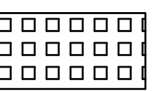

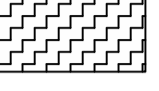

Revisions			
Rev	Details	Auth	Date
A	Original Issue.	-	Jun-20

Key

	Area of hard excavation
	Area of excavation in unmade ground
	Grading from proposed kerb levels to existing ground levels at a slope of 1:2.
	Existing concrete bed and backing to be broken out.

- Notes
1. Refer to Appendix 6/3 for details on excavation, deposition and compaction.
  2. Refer to Appendix 6/7 for details on sub-formation.
  3. All excavated materials that are not topsoil or hard excavation are to be considered unacceptable class U1.
  4. Refer to Appendix 6/8 for topsoil requirements.
  5. This drawing is to be read in conjunction with all other scheme drawings, specification and contract documents.

**SAFETY, HEALTH AND ENVIRONMENTAL INFORMATION**

In addition to the hazards/risk normally associated with the types of work detailed on this drawing, note the following significant residual risks

Construction	None.
Maintenance/Cleaning	None.
Use	None.
Decommissioning/Demolishing	None.

**Southend-on-Sea Borough Council**

Department for Place

PO Box 5560, Civic Centre  
Victoria Avenue, Southend on Sea,  
SS2 6ZQ

Project Title

**Bournemouth Park Road Junction Improvement**

Drawing Title

**Earthworks**


Drawn	Date	Scales @ A1
ETB	17/06/2020	
Checked	Date	1:200
Review	Date	
Approved	Date	Revision
		A

**Drawing Status**

Preliminary	Construction	<input checked="" type="checkbox"/>
Tender	As Constructed	<input type="checkbox"/>

Drawing Number

SBCC10384-128-SBC-BPR-C-0601

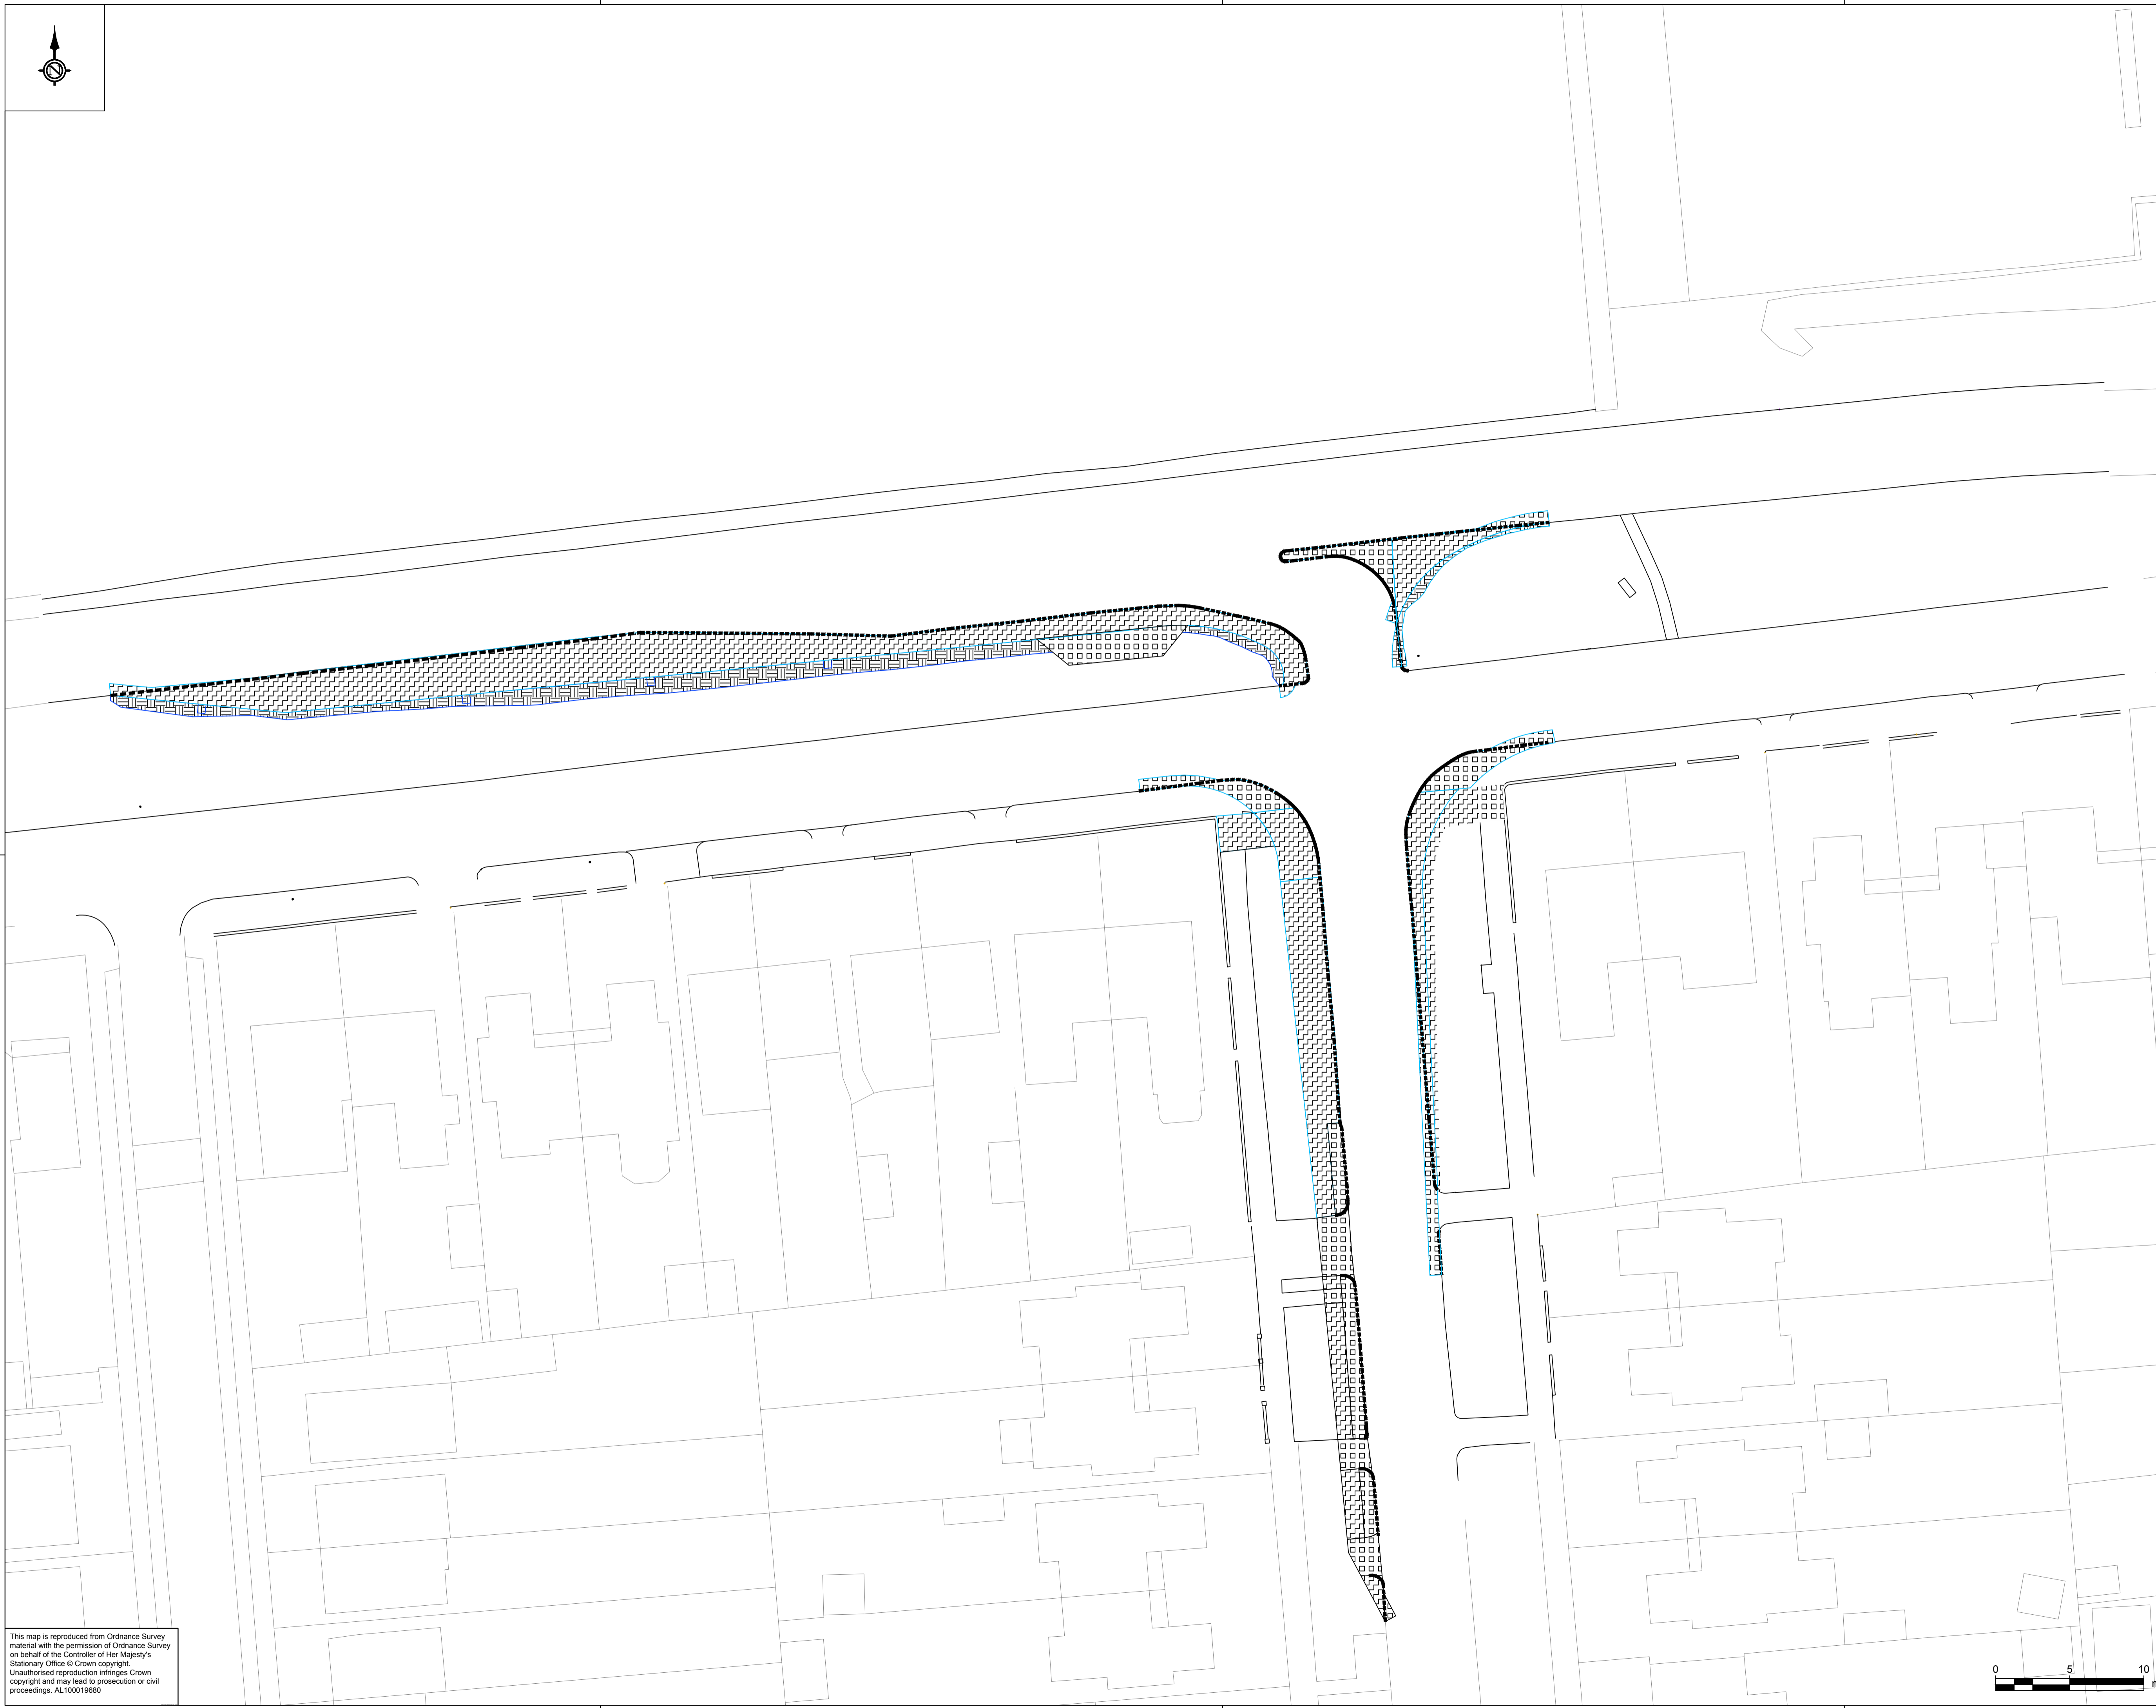

This map is reproduced from Ordnance Survey material with the permission of Ordnance Survey on behalf of the Controller of Her Majesty's Stationary Office © Crown copyright. Unauthorised reproduction infringes Crown copyright and may lead to prosecution or civil proceedings. AL100019680

