


Existing trees outside of boundary ownership to be retained

WEST ELEVATION

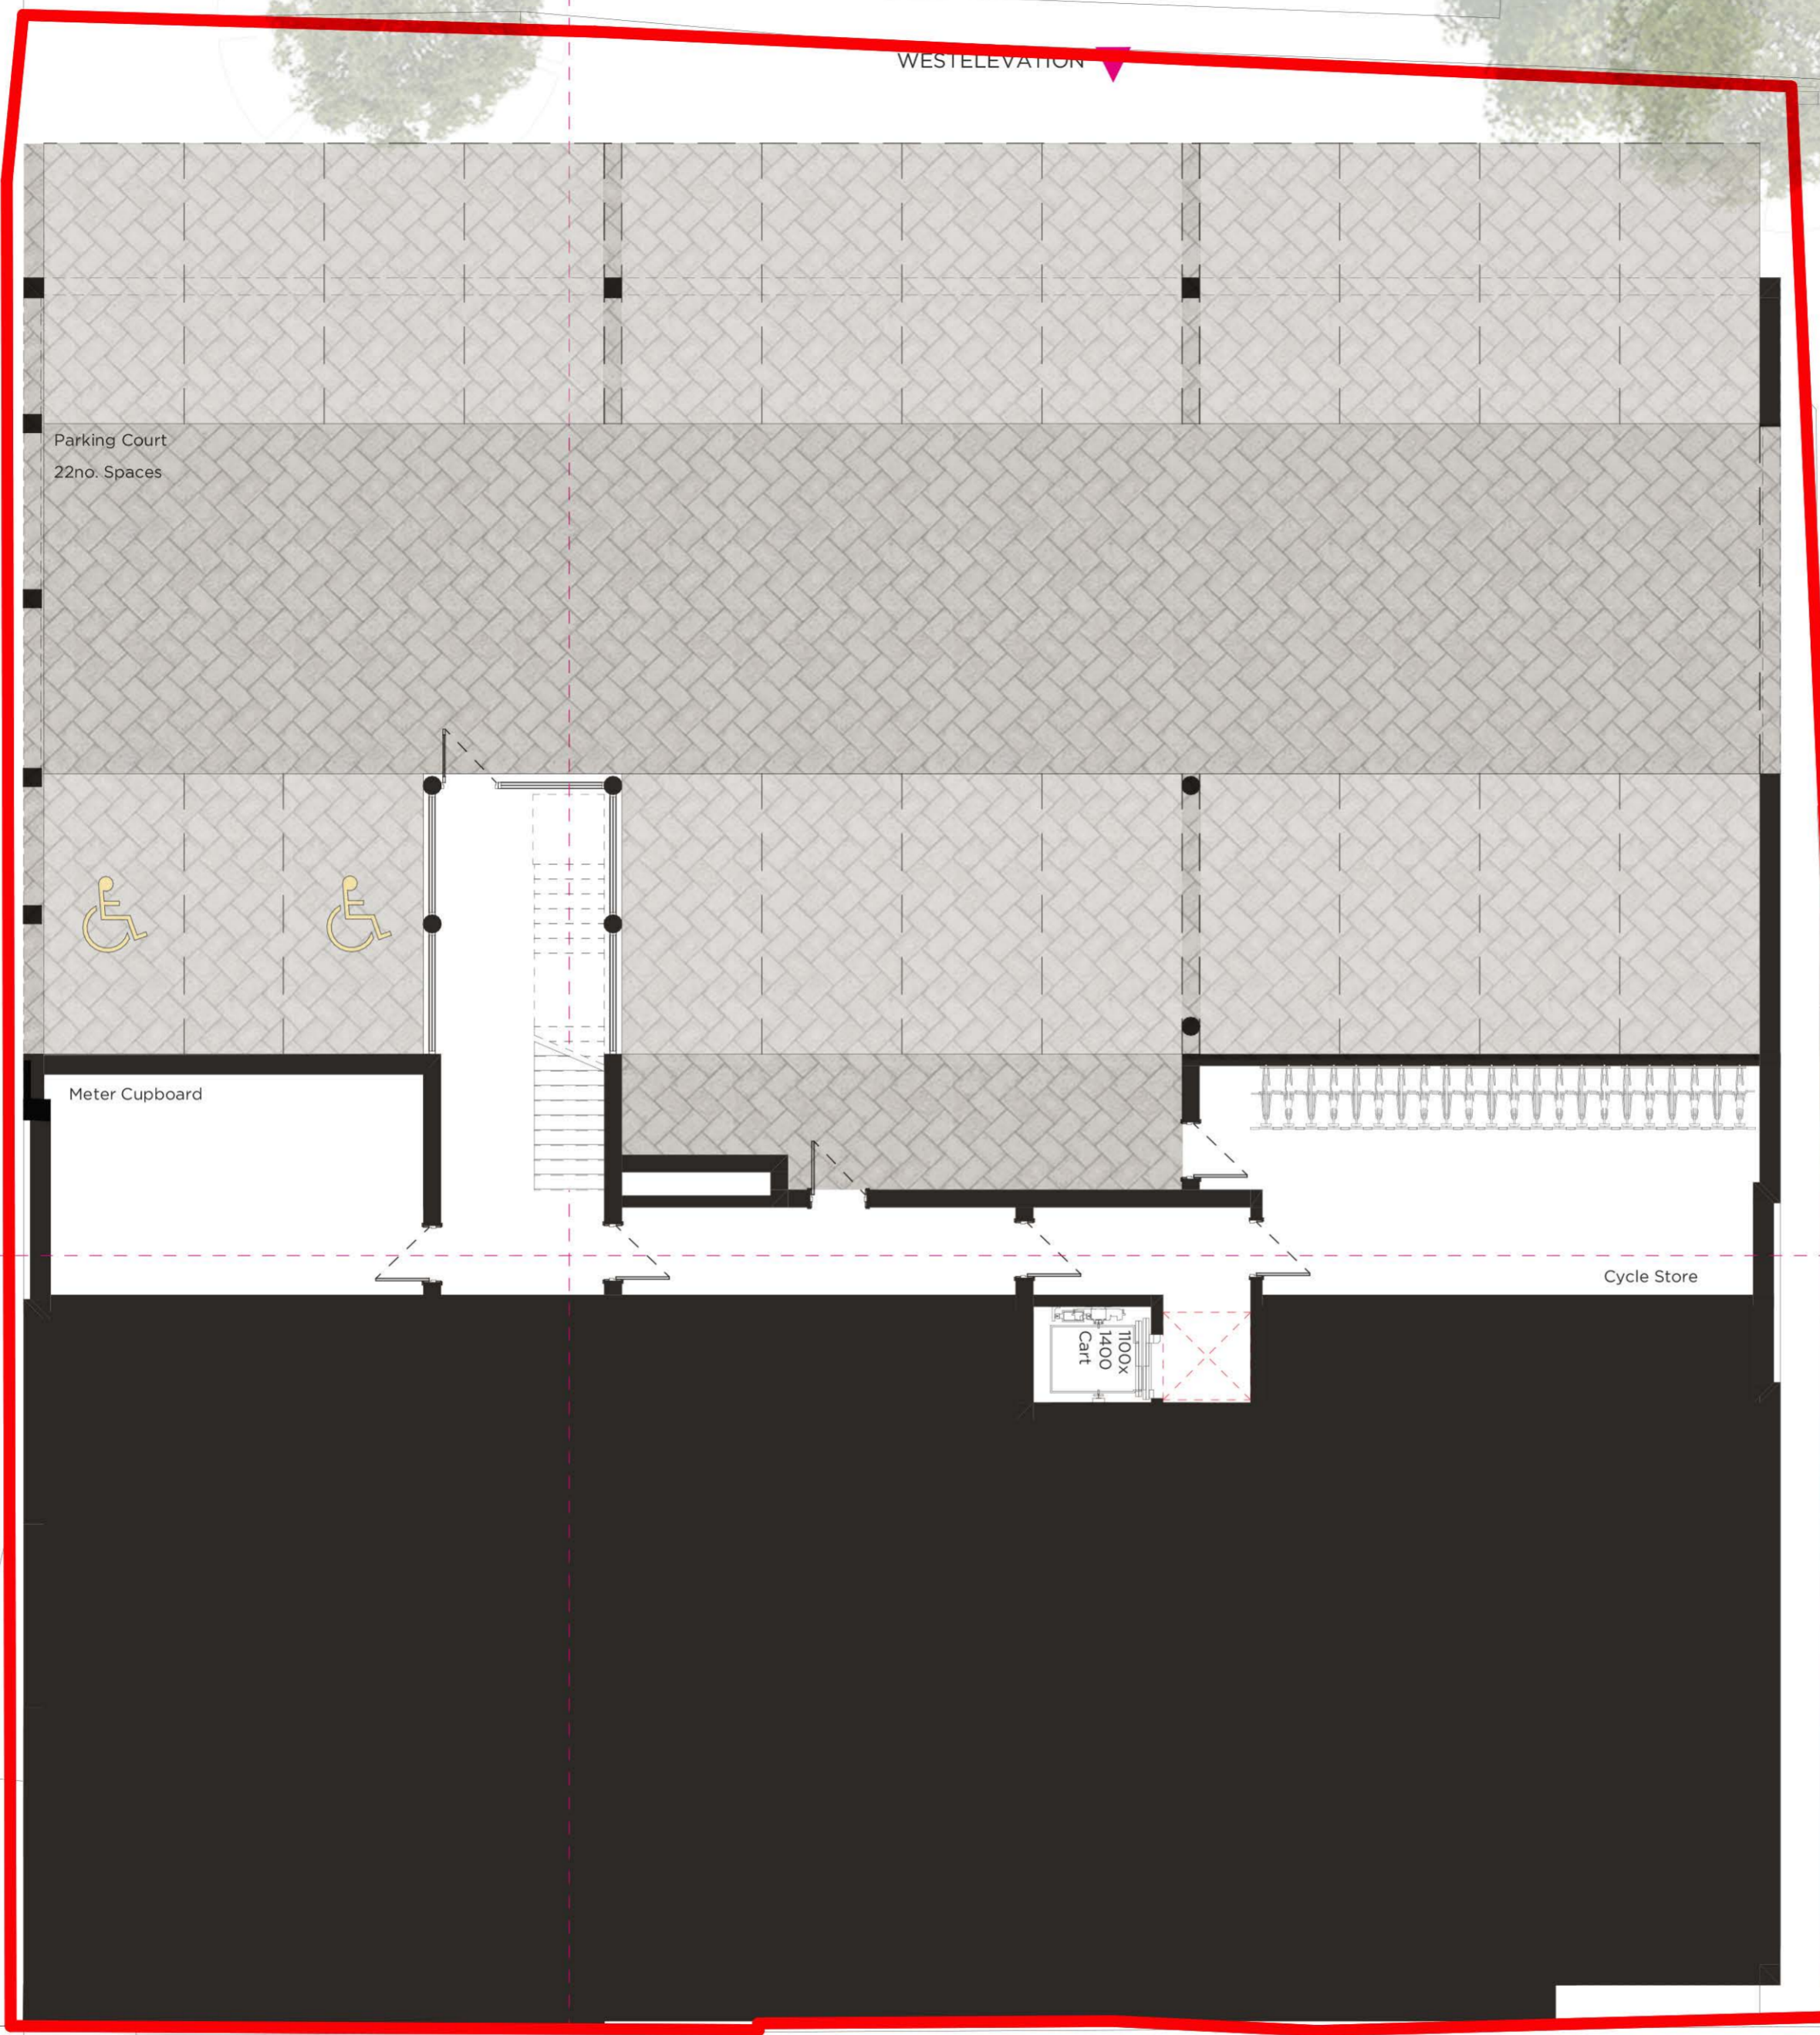

Parking Court
22no. Spaces

Meter Cupboard

Cycle Store

1100x
1400
Cart

NORTH ELEVATION

S-02

EAST ELEVATION

1100 2500 5000 7500



SUTTON ROAD
LOWER GROUND FLOOR PLAN
245 SUTTON ROAD
SOUTHEND-ON-SEA
SS2 5PE
ARGENT DEVELOPERS
20/10/2020 1100@A2 783

202.02

www.daparchitecture.co.uk