





CGI viewpoint looking North at the Site proposals from Leigh Park Road

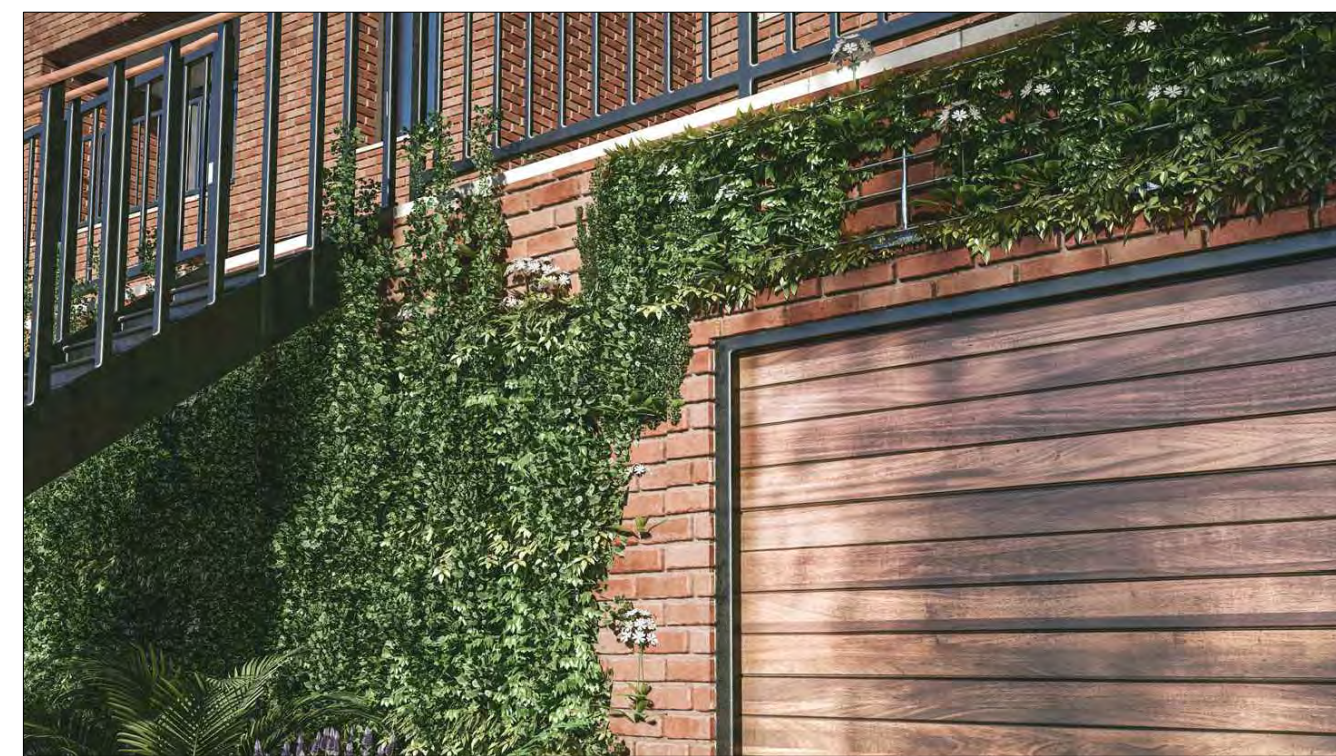

Typical front & rear planting showing the green wall & specimen palms.

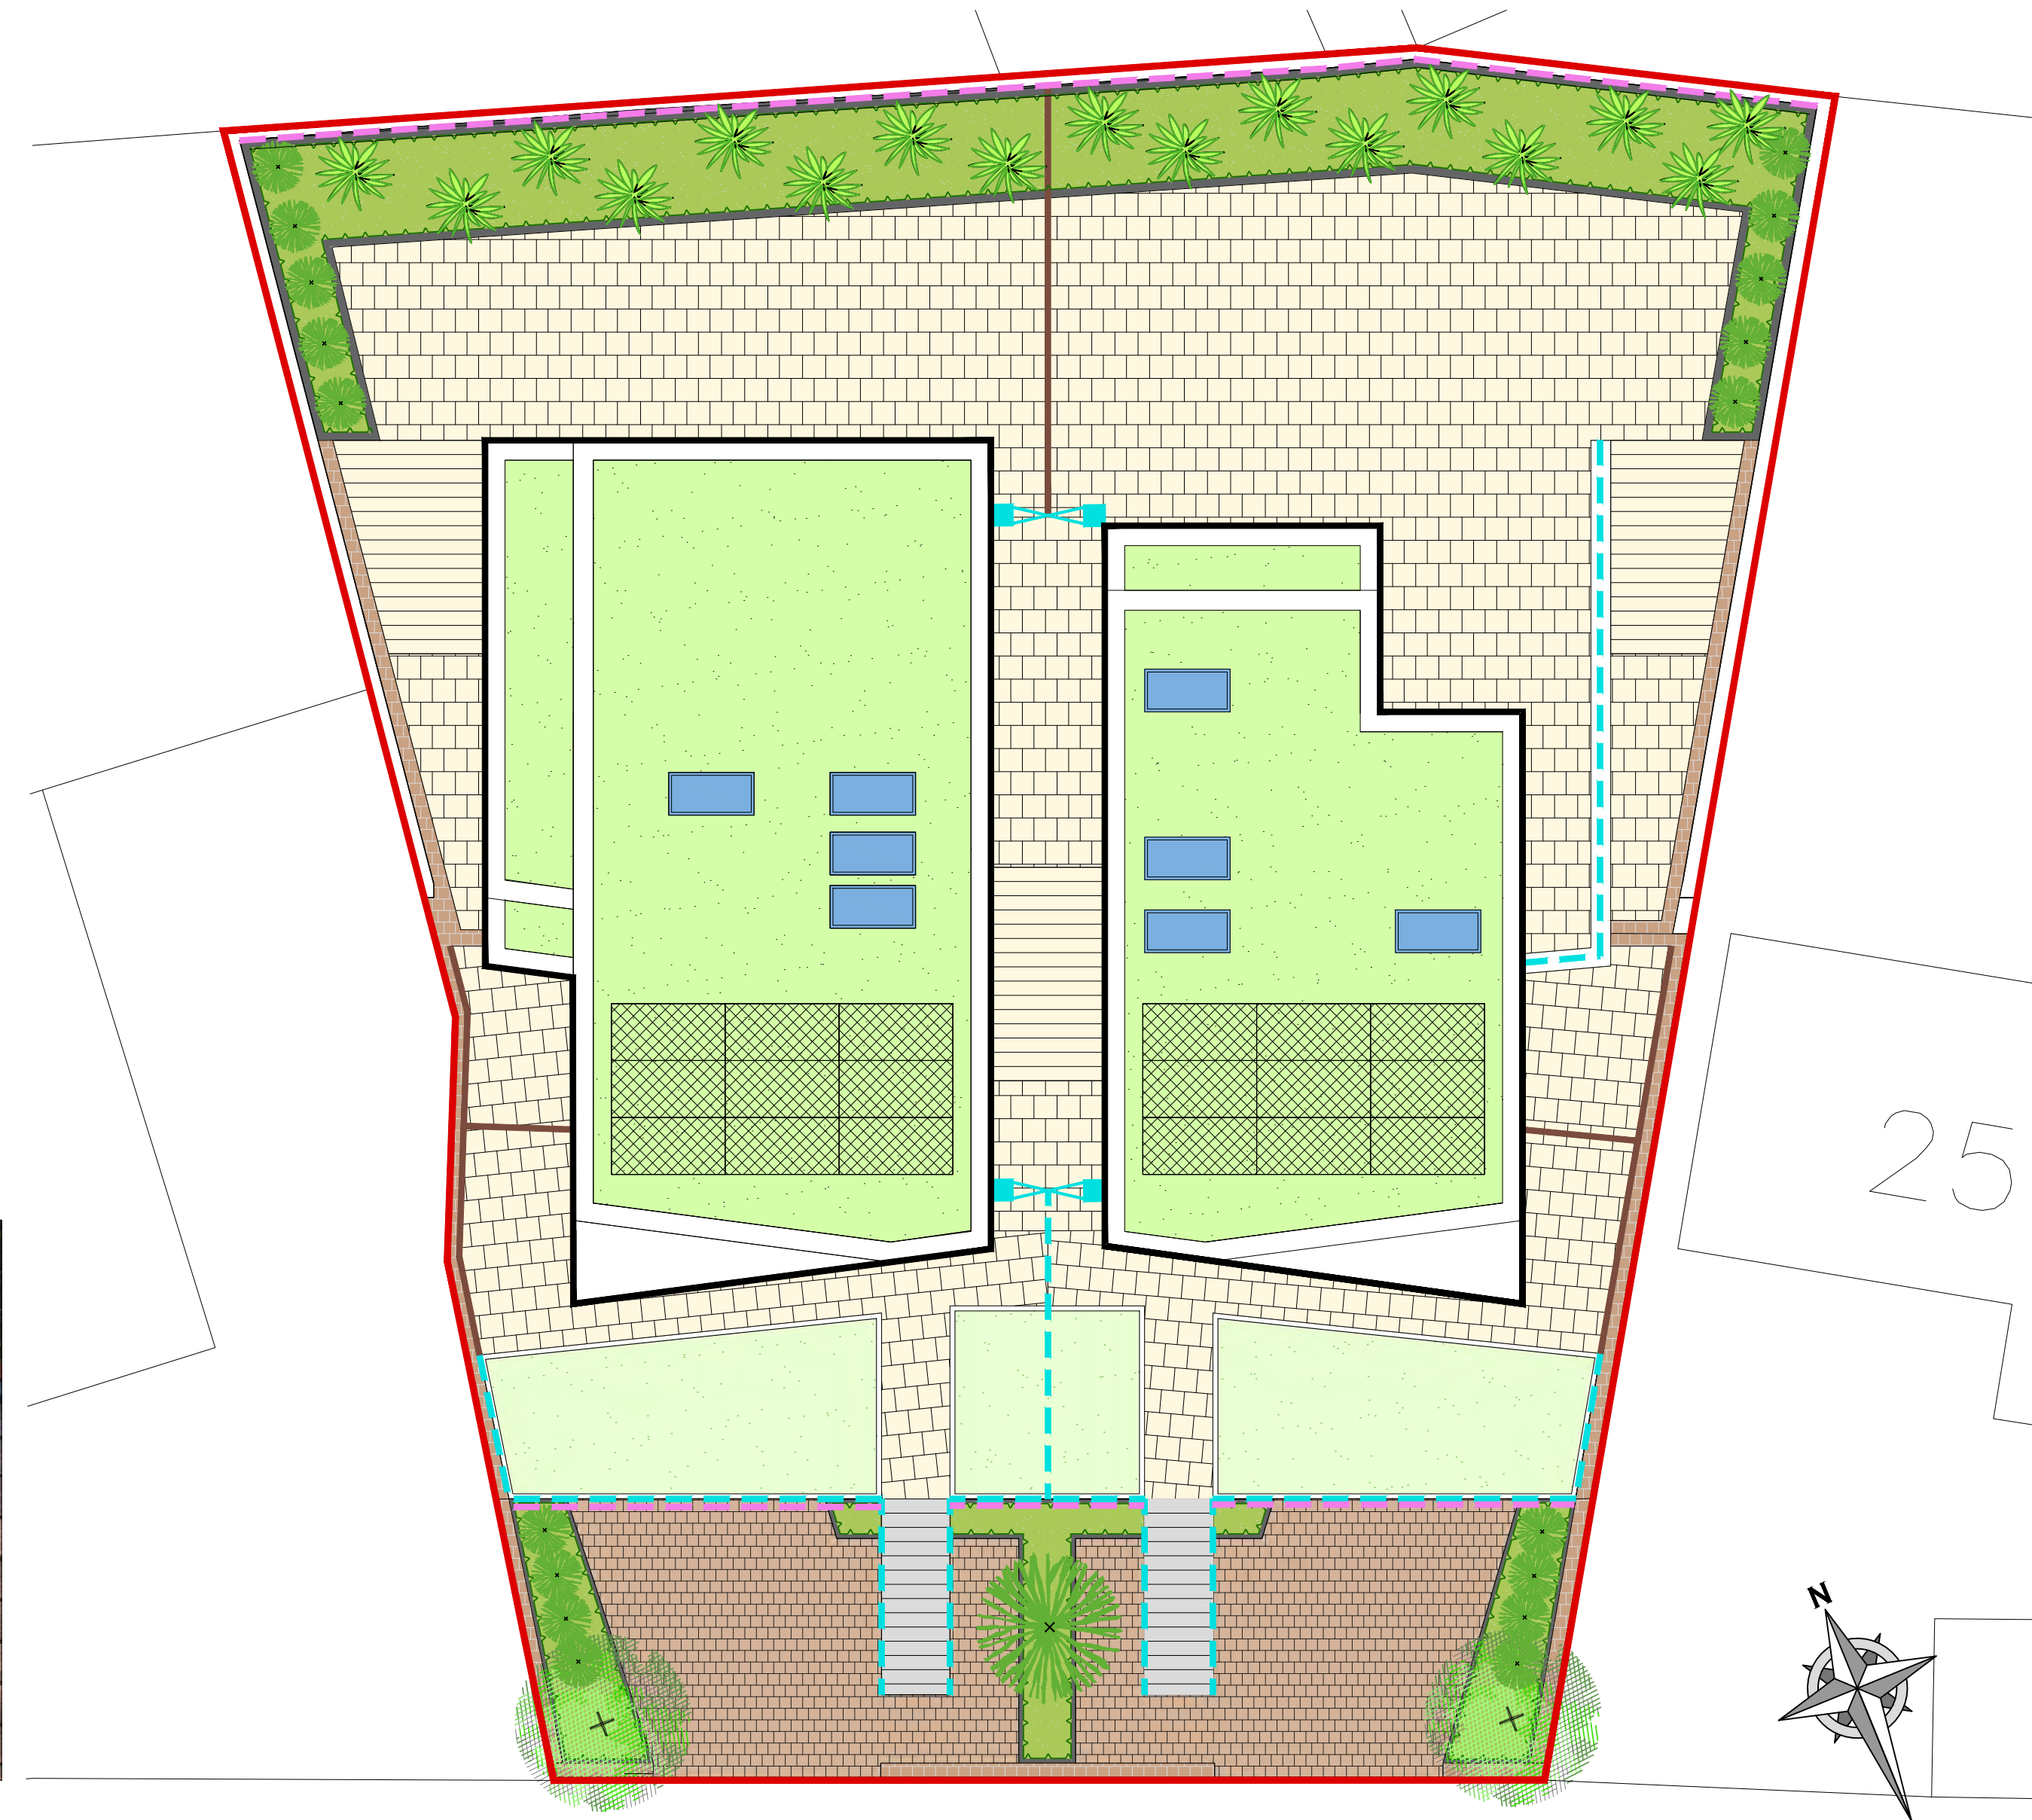

**Legend**

**Paving / Surfacing**

- Natural sandstone paving slabs
- Tegula block paving to drive in 'Cedar' colour
- Brick wall


**Landscaping**

- Irish Yew Specimen
- Proposed Silver Birch (Betula pendula 'Obelisk')
- Evergreen specimen palm
- Juniperus 'Skyrocket'
- Very high quality artificial lawn
- Proposed planting

**Features**

- Garden fencing 1.8m high (see architects fencing plan for details)
- Site Boundary
- Lockable Rear garden access gate
- steel railings with Timber handrail
- Stainless Steel horizontal supports for climbing plants.

25

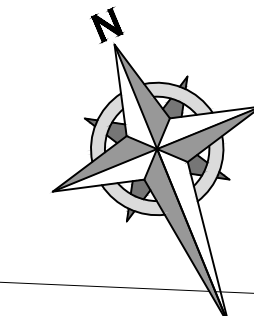

Elevated CGI viewpoint looking North West at the Site proposals from Leigh Park Road



CGI viewpoint looking South at the rear Site proposals

Issue	Revision	Initial	Date
A	Amendments to building design & planting	ML	03.12.20



9, The Street, Mansuden, Bishop's Cleeve, Herts CM23 1DD  
 email: matt@m-l-landarchitecture.com  
 office: 01279 819195

Project  
 27 Leigh Park Road

Client  
 SKARCHITECTS

Title  
 OUTLINE LANDSCAPE PROPOSALS

Date	November 2020	Scale	1:100@A1
Job No.	PR206	Drawing No.	PR206-01
Rev.	A		