


2 Section AA  
1 : 25



3 3D View  
1 : 25

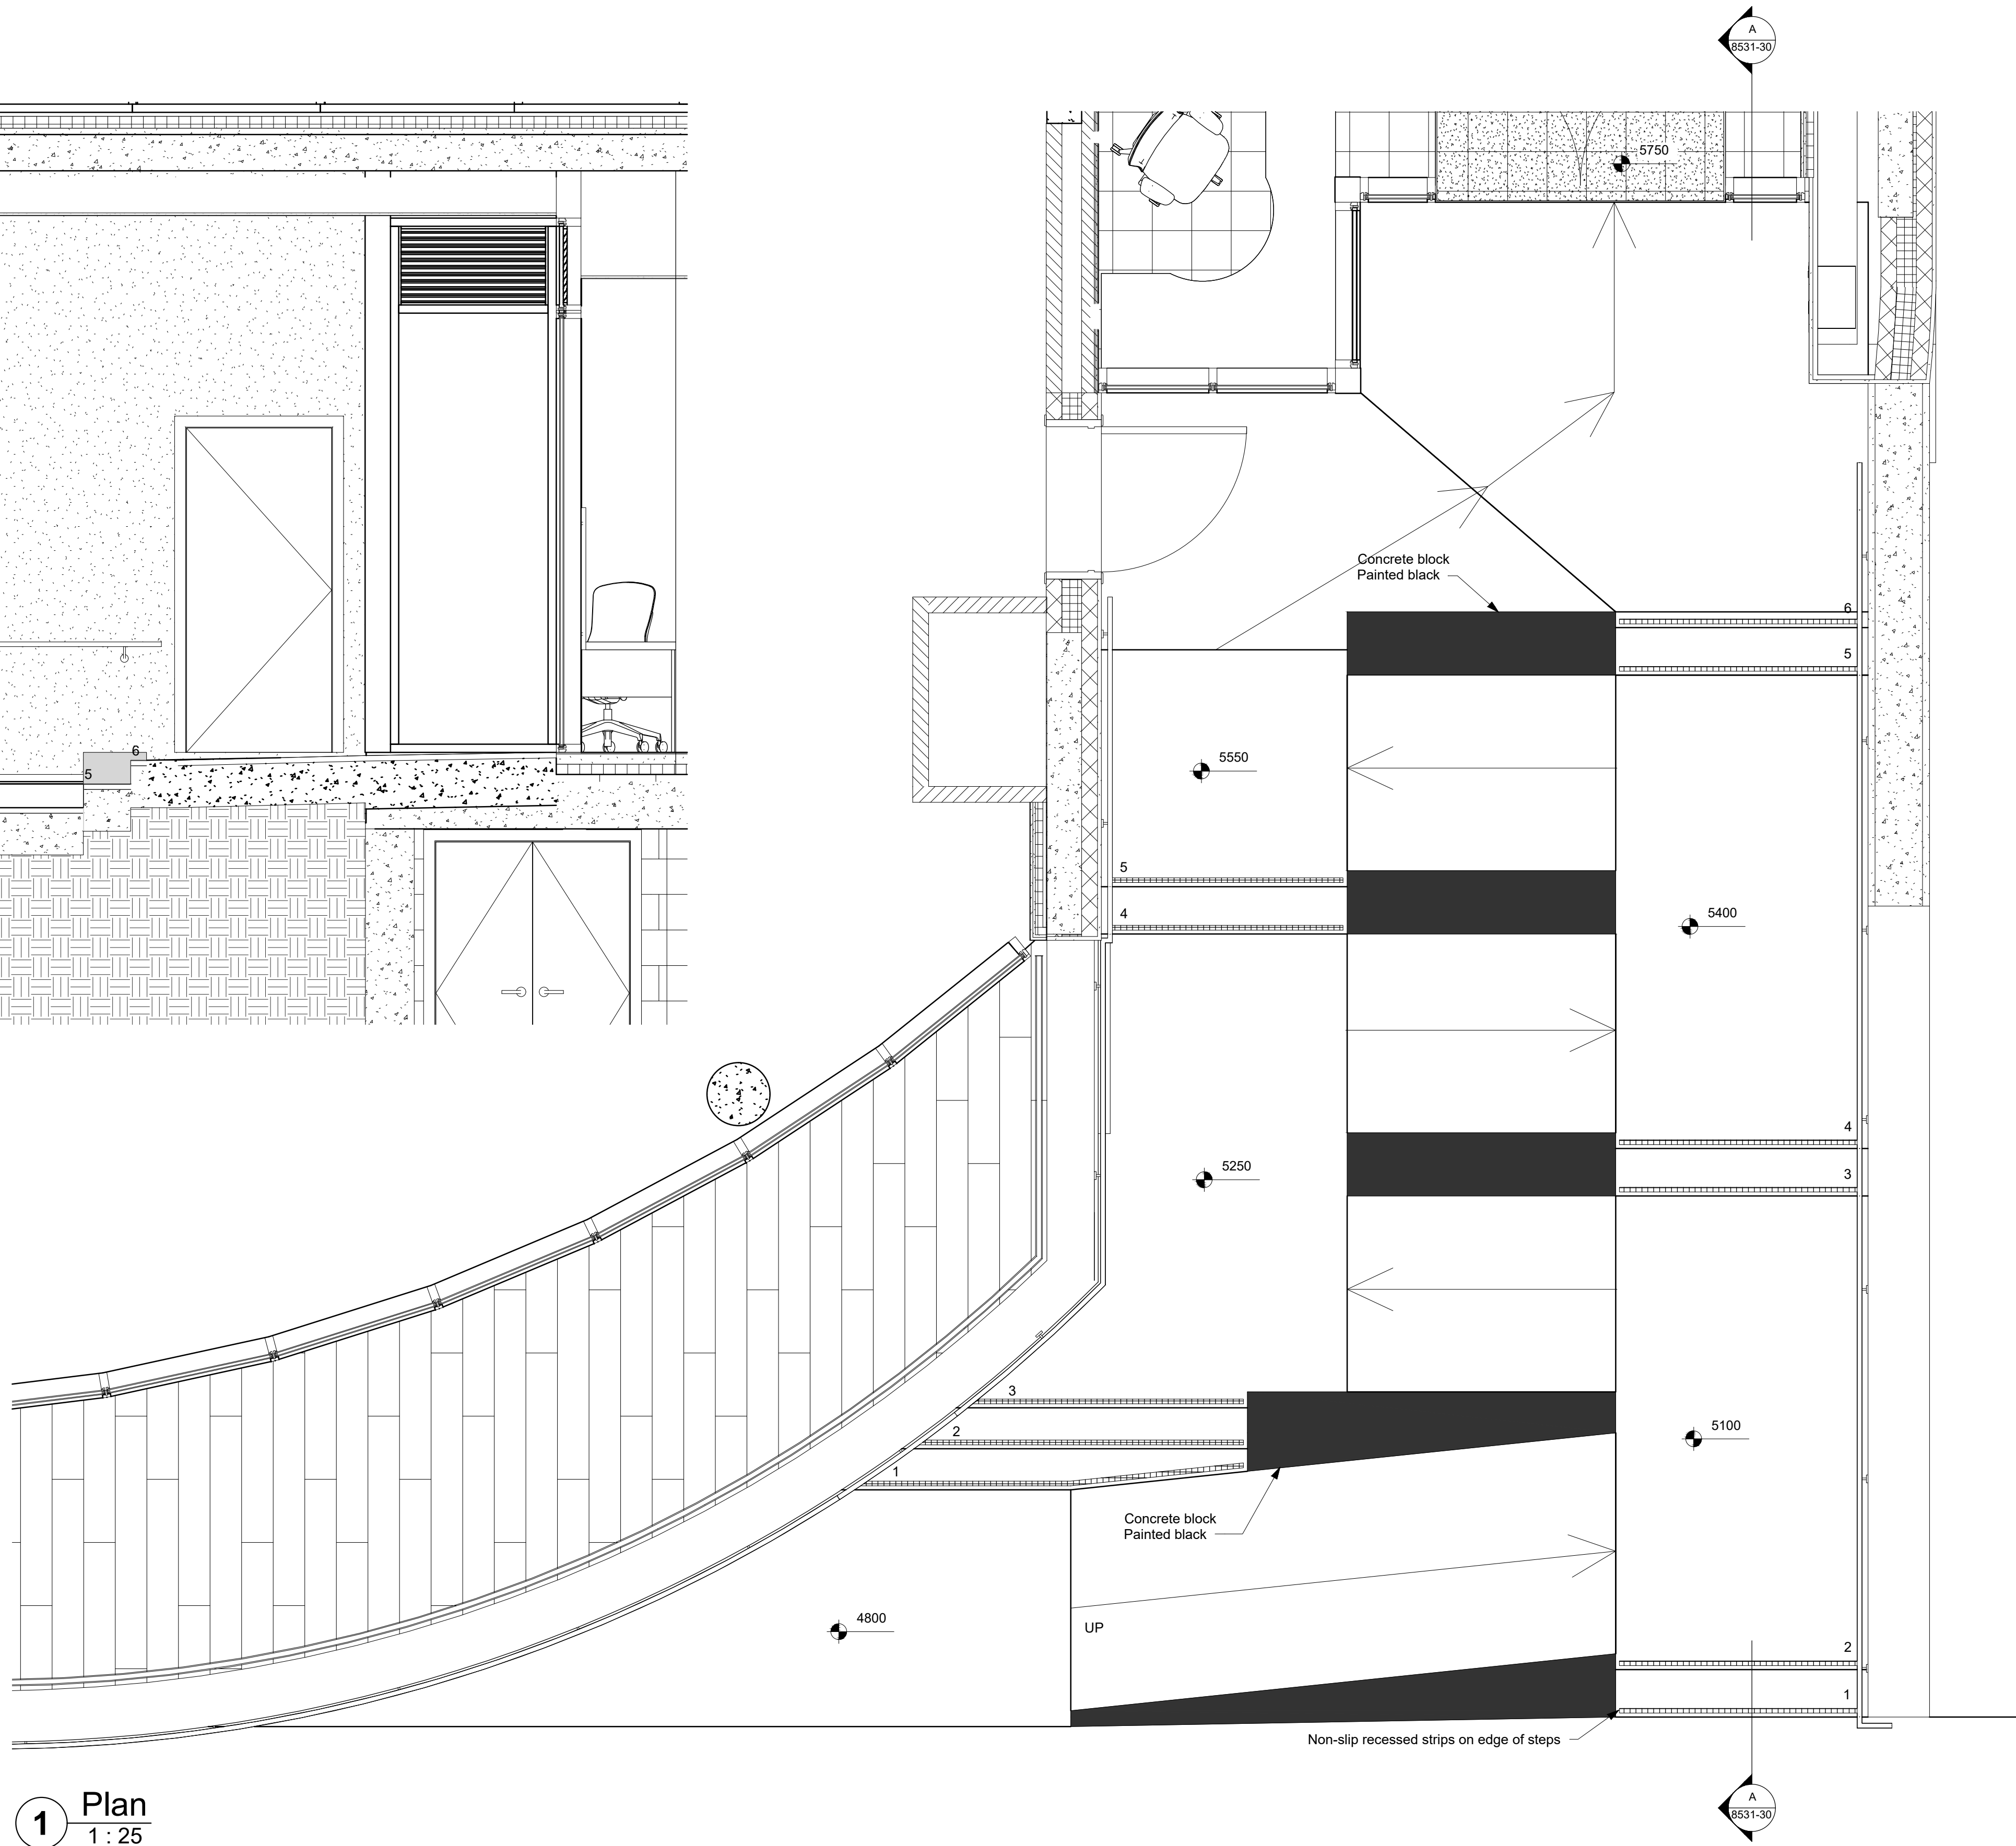

1 Plan  
1 : 25

Planning

note:

Contractors are to check all levels and dimensions before work is put in hand, and any discrepancies are to be referred to the architects.

This drawing is the property of LAP Architects + Interior Designers Ltd. and must not be copied or reproduced in any way in whole or in part without the express permission of LAP Architects + Interior Designers Ltd. Copyright © LAP Architects + Interior Designers Ltd.

key

Residential Access Ramp - Detail

| REV | DATE     | DESCRIPTION | DWN | CHKD |
|-----|----------|-------------|-----|------|
| P1  | 06-10-20 | MMA ISSUE   | AM  | SG   |



project  
**CLIFFTOWN SHORE**  
WESTERN ESPLANADE  
SOUTHEND-ON-SEA, ESSEX, SS1 1EE

client  
**BEYOND THE BOX**

| drawing title                     |                    |
|-----------------------------------|--------------------|
| Residential Access Ramp<br>Detail |                    |
| drawing number                    | revision           |
| 8531-30                           | P1                 |
| scale                             | checked SG         |
| As Indicated @ A1                 | drawn AM           |
|                                   | date 10th Oct 2019 |