



1 Section AA
1:100

2

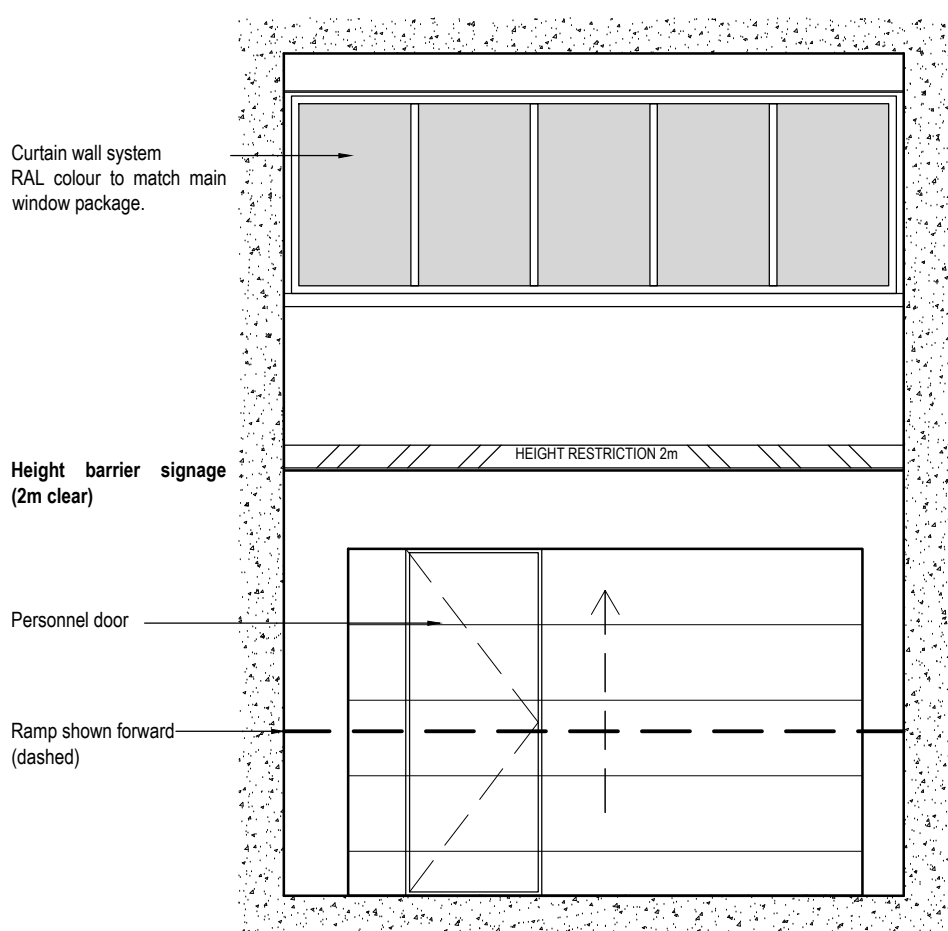

3 Elevation
1:50

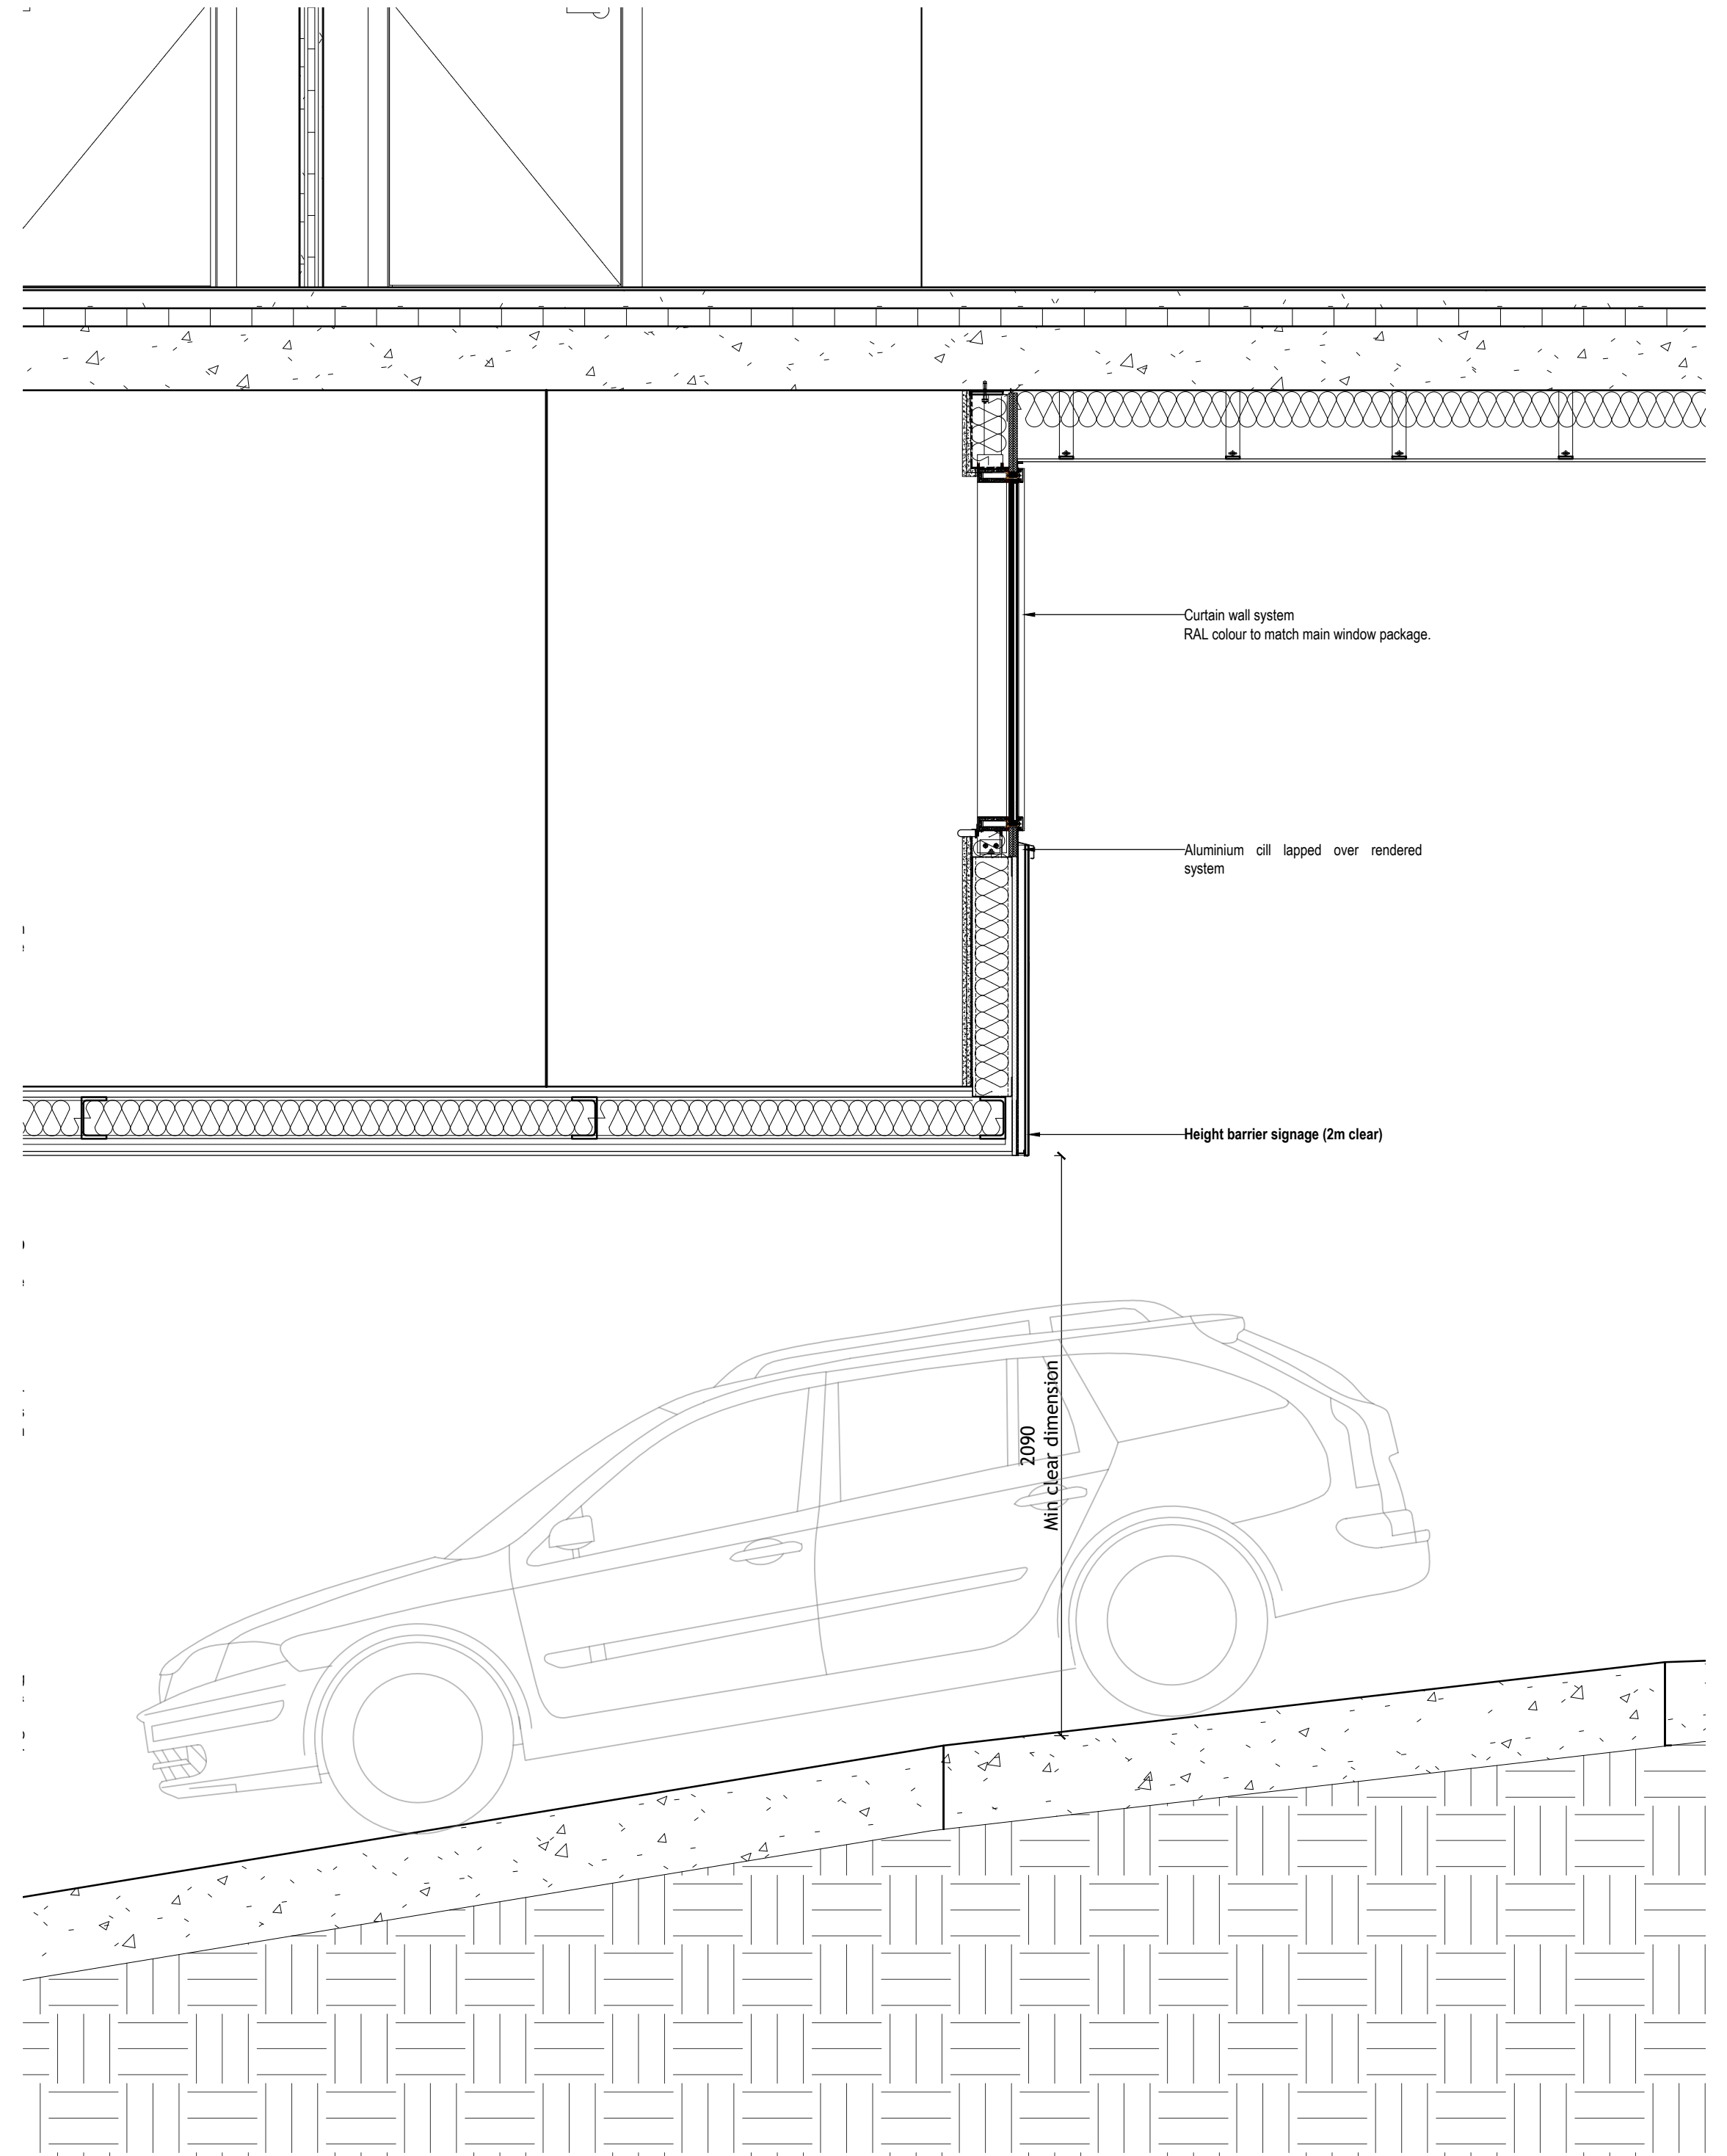

2 Section AA Through Drive Through - Mezzanine Link
1:20

note:

Contractors are to check all levels and dimensions before work is put in hand, and any discrepancies are to be referred to the architects.

This drawing is the property of LAP Architects + Interior Designers Ltd. and must not be copied or reproduced in any way in whole or in part without the express permission of LAP Architects + Interior Designers Ltd. Copyright © LAP Architects + Interior Designers Ltd.

key



Mezzanine - Restaurant Link detail

REV	DATE	DESCRIPTION	DWN	CHKD
P1	06-10-20	MMA ISSUE	AM	SG



Architects + Interior Designers Limited
123 NEW LONDON ROAD, CHELMSFORD,
ESSEX. CM2 0QT
TEL: +44 (0) 1245 269755 FAX: +44 (0) 1245 250310
E-MAIL: admin@lap-architects.co.uk

www.lap-architects.com

project:
CLIFFTOWN SHORE
WESTERN ESPLANADE
SOUTHEND-ON-SEA, ESSEX, SS1 1EE

client:
BEYOND THE BOX

drawing title
**Mezzanine - Restaurant
Link detail**

drawing number
8531 - 31

scale
1:20 @ A1

revision
P1
checked SG

drawn AM
date 06th Oct 2020