


REVISIONS		
REV	DATE	DESCRIPTION
3	11.03.2021	PLANNING UPDATE

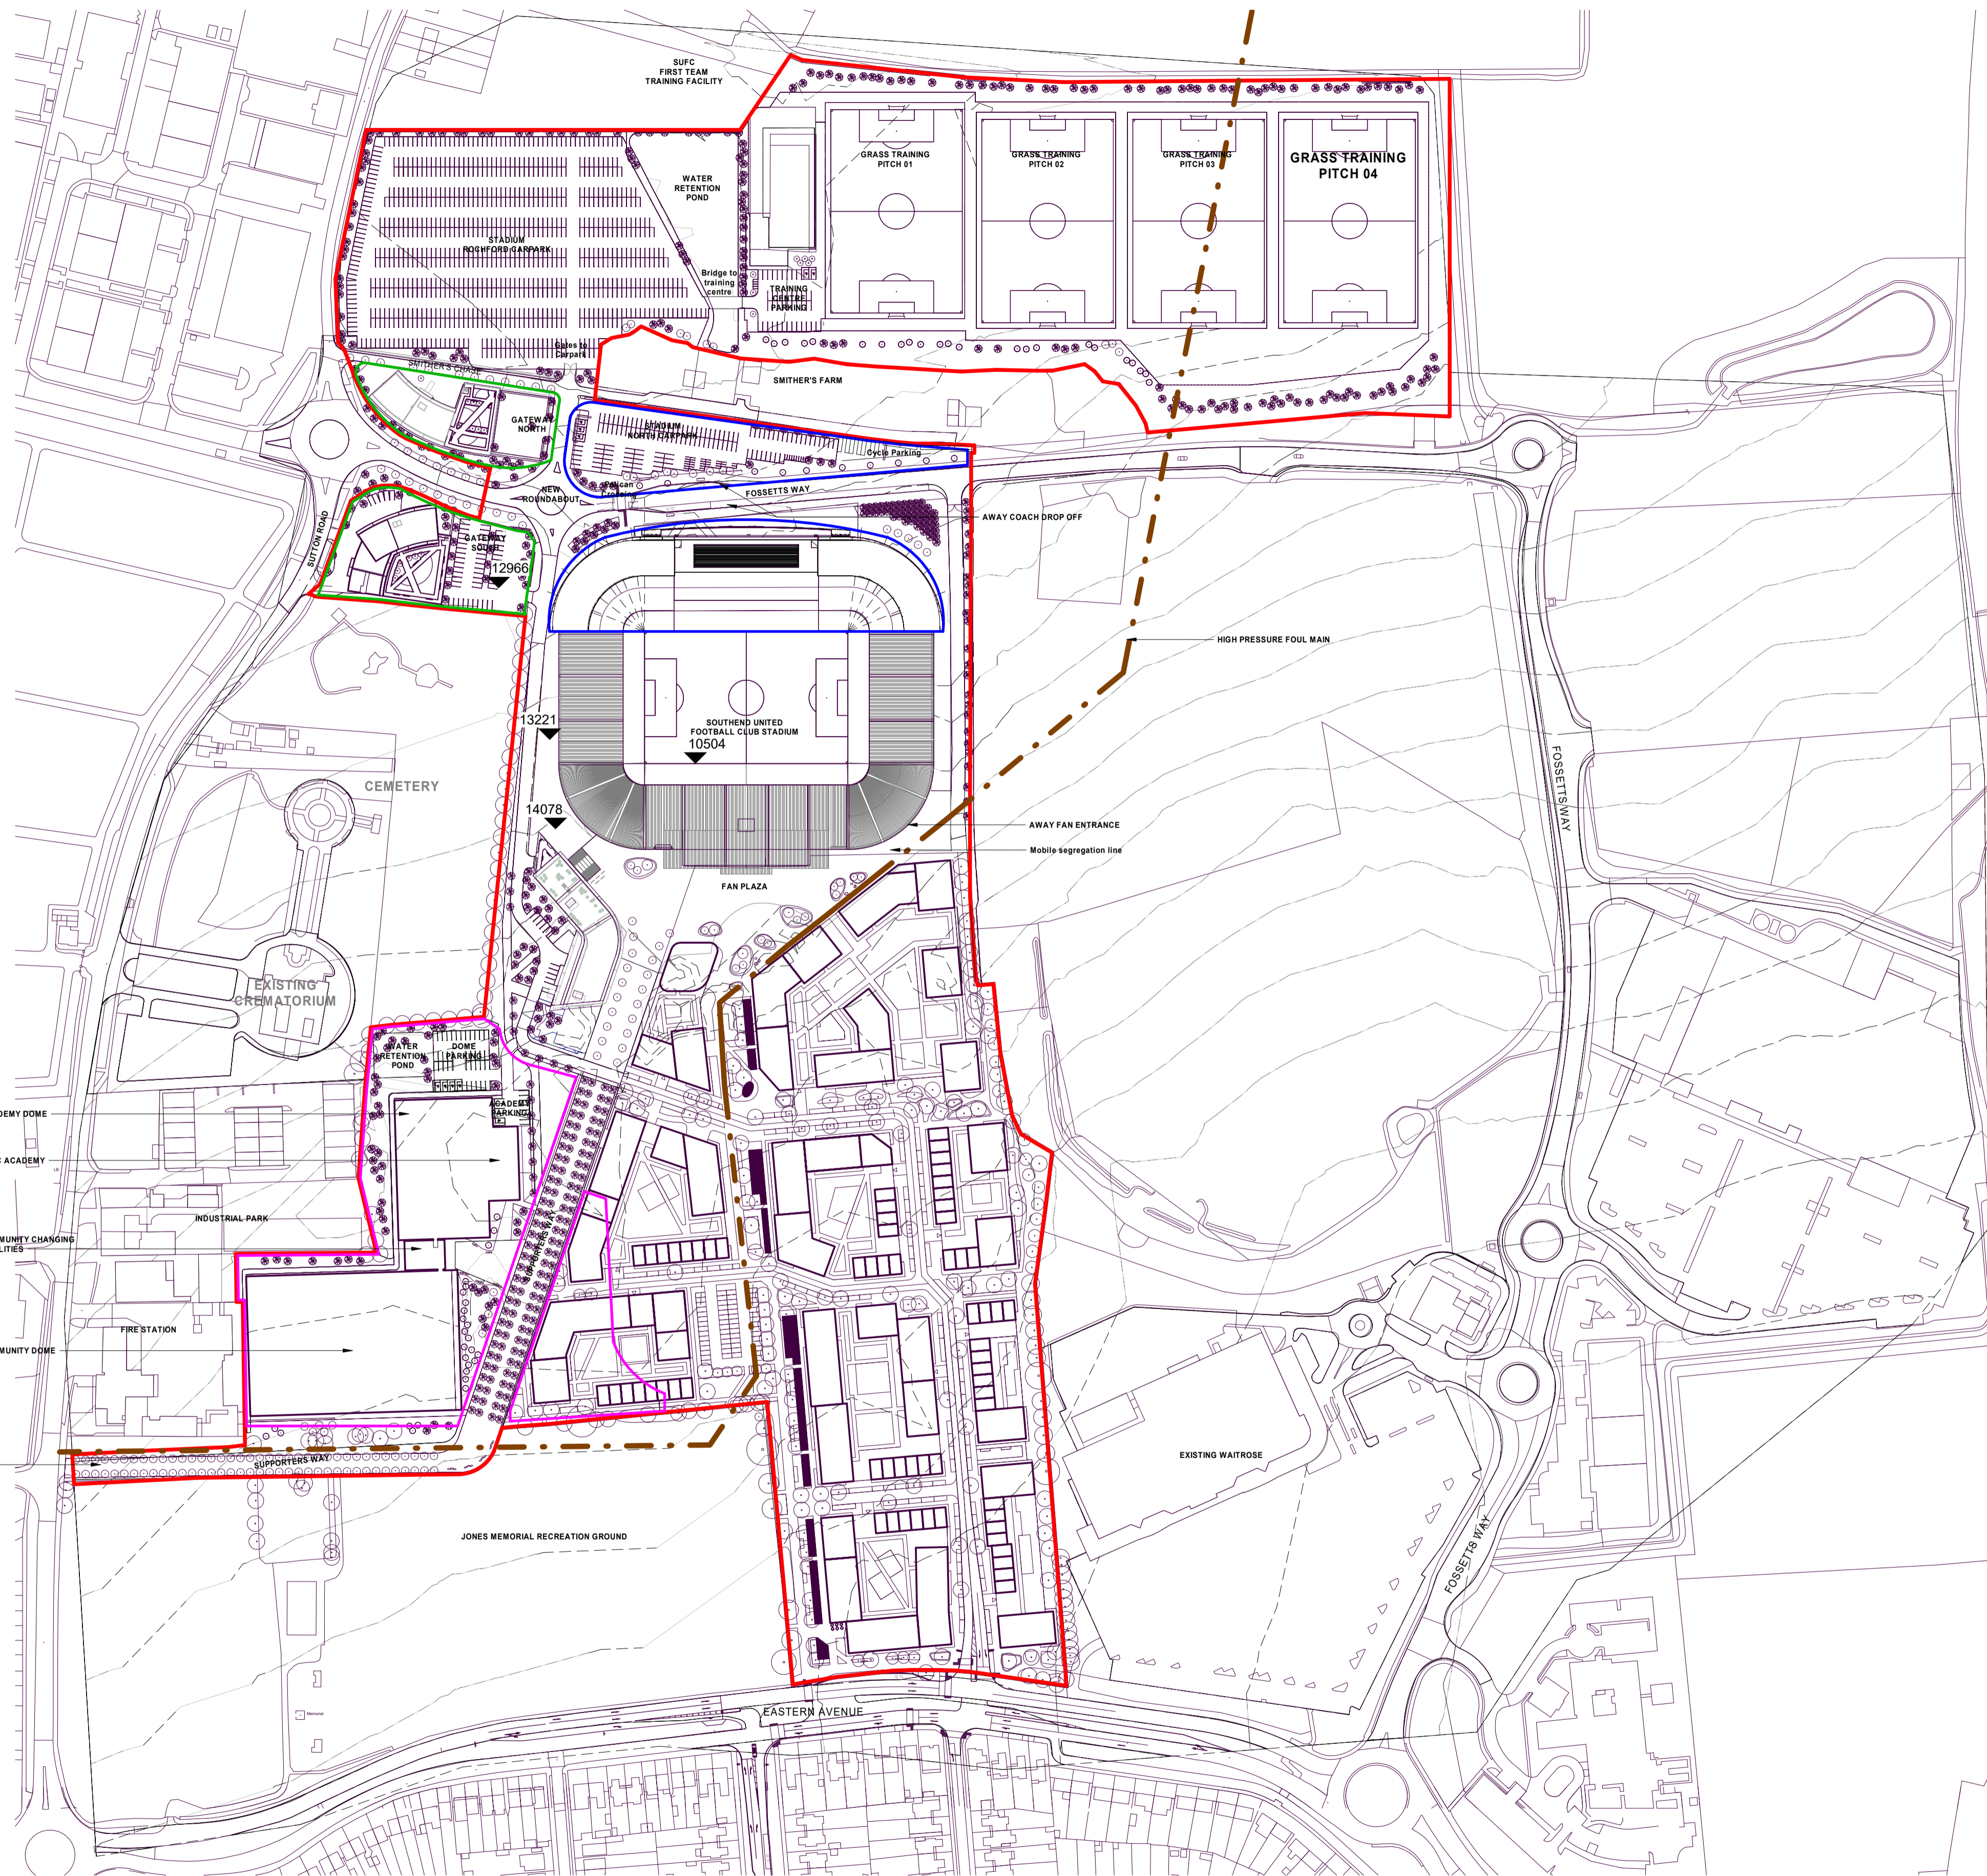

**PARKING NUMBERS**

**STADIUM PARKING (ROCHFORD CARPARK)  
NOT PART OF THIS PLANNING APPLICATION**

Standard Car Space	666
Electric Car Space	166

**STADIUM NORTH CARPARK \*PLAZA**

Standard Car Space	97	Standard Car Space	77
Electric Car Space	25	Electric Car Space	19
Accessible Car Space	3	Accessible Car Space	7
Motorcycle Space	36	Motorcycle Space	11
Covered Cycle External	435	Cycle Internal	56

**STADIUM BASEMENT (RESIDENTIAL)**

Standard Car Space	50	Standard Car Space	8
Electric Car Space	17	Electric Car Space	3
Accessible Car Space	18	Accessible Car Space	1
Motorcycle Space	17	Cycle Internal	10

**ACADEMY**

Standard Car Space	8
Electric Car Space	3
Accessible Car Space	1
Cycle Internal	10

**TRAINING CENTRE**

Standard Car Space	30	Standard Car Space	28
Electric Car Space	8	Electric Car Space	8
Accessible Car Space	2	Accessible Car Space	4
Motorcycle Space	4	Motorcycle Space	2
Cycle External	14	Cycle External	12

**\*GATEWAY NORTH**

Standard Car Space	57	Standard Car Space	6
Electric Car Space	14	Electric Car Space	2
Accessible Car Space	6	Accessible Car Space	2
Motorcycle Space	6	Motorcycle Space	2
Cycle Internal	48	Accessible Car Space	3

**STADIUM GROUND (DIRECTORS)**

Standard Car Space	6
Electric Car Space	2
Accessible Car Space	3

**\*GATEWAY SOUTH**

Standard Car Space	87	Standard Car Space	18
Electric Car Space	23	Electric Car Space	8
Accessible Car Space	8	Accessible Car Space	8
Motorcycle Space	7	Motorcycle Space	7
Cycle Internal	64	Cycle Internal (Hotel Staff)	18
		Cycle Internal (Residential)	192

\* Please refer to latest CZWG plans/Models for parking layouts.

**LEGEND**

- RED LINE APPLICATION SCOPE
- PHASE 2A
- PHASE 2B
- PHASE 2C



© COPYRIGHT. ALL RIGHTS RESERVED  
 THIS WORK IS COPYRIGHT AND CANNOT BE REPRODUCED OR COPIED IN ANY FORM OR BY ANY OTHER MEANS (GRAPHIC, ELECTRONIC OR MECHANICAL INCLUDING PHOTOCOPIING) WITHOUT THE WRITTEN PERMISSION OF POPULOUS ANY LICENSE, EXPRESS OR IMPLIED, TO USE THIS DOCUMENT FOR ANY PURPOSE WHATSOEVER IS RESTRICTED TO THE TERMS OF THE AGREEMENT OR IMPLIED AGREEMENT BETWEEN POPULOUS AND THE INSTRUCTING PARTY.  
 USE FIGURED DIMENSIONS IN PREFERENCE TO SCALED. CHECK ALL DIMENSIONS ON SITE BEFORE FABRICATION OR SETTING OUT

ARCHITECT

**POPULOUS®**

14 BLADES COURT | DEODAR ROAD | LONDON | SW15 2NU | UNITED KINGDOM  
 TELEPHONE +44 (0)20 8874 7666 FACSIMILE +44 (0)20 8874 7470  
 ALL PRODUCTION & INTELLECTUAL PROPERTY RIGHTS RESERVED © POPULOUS 2009

PROJECT NAME

SUFC RELOCATION

DRAWING TITLE

MASTERPLAN  
 PHASE 02

STATUS	PROJECT No.						
FOR PLANNING	3093						
DATE	SCALE	SIZE					
24.03.2017	1 : 2000	A1					
DRAWN	CHECKED	APPROVED					
BD	CC	MT					
PROJECT	ORIGIN	ZONE	LEVEL	TYPE	ROLE	DRAWING	REV
SEU-POP-00-	ZZ-	SI-	A-	0001	03		