


REVISIONS	
REV	DESCRIPTION

**GA Colour Legend**

- Circulation
- Concessions & Catering
- Hotel
- Hotel - BOH
- Plant
- VIP

38 HOTEL ROOMS OF WHICH 22 ARE USED AS PRIVATE BOXES ON MATCH DAY. EACH BOX HAS A MAXIMUM CAPACITY OF 10 SPECTATORS

**NOTE: PITCH SIDE FACING HOTEL ROOMS SHOWN IN "FOOTBALL MODE"**

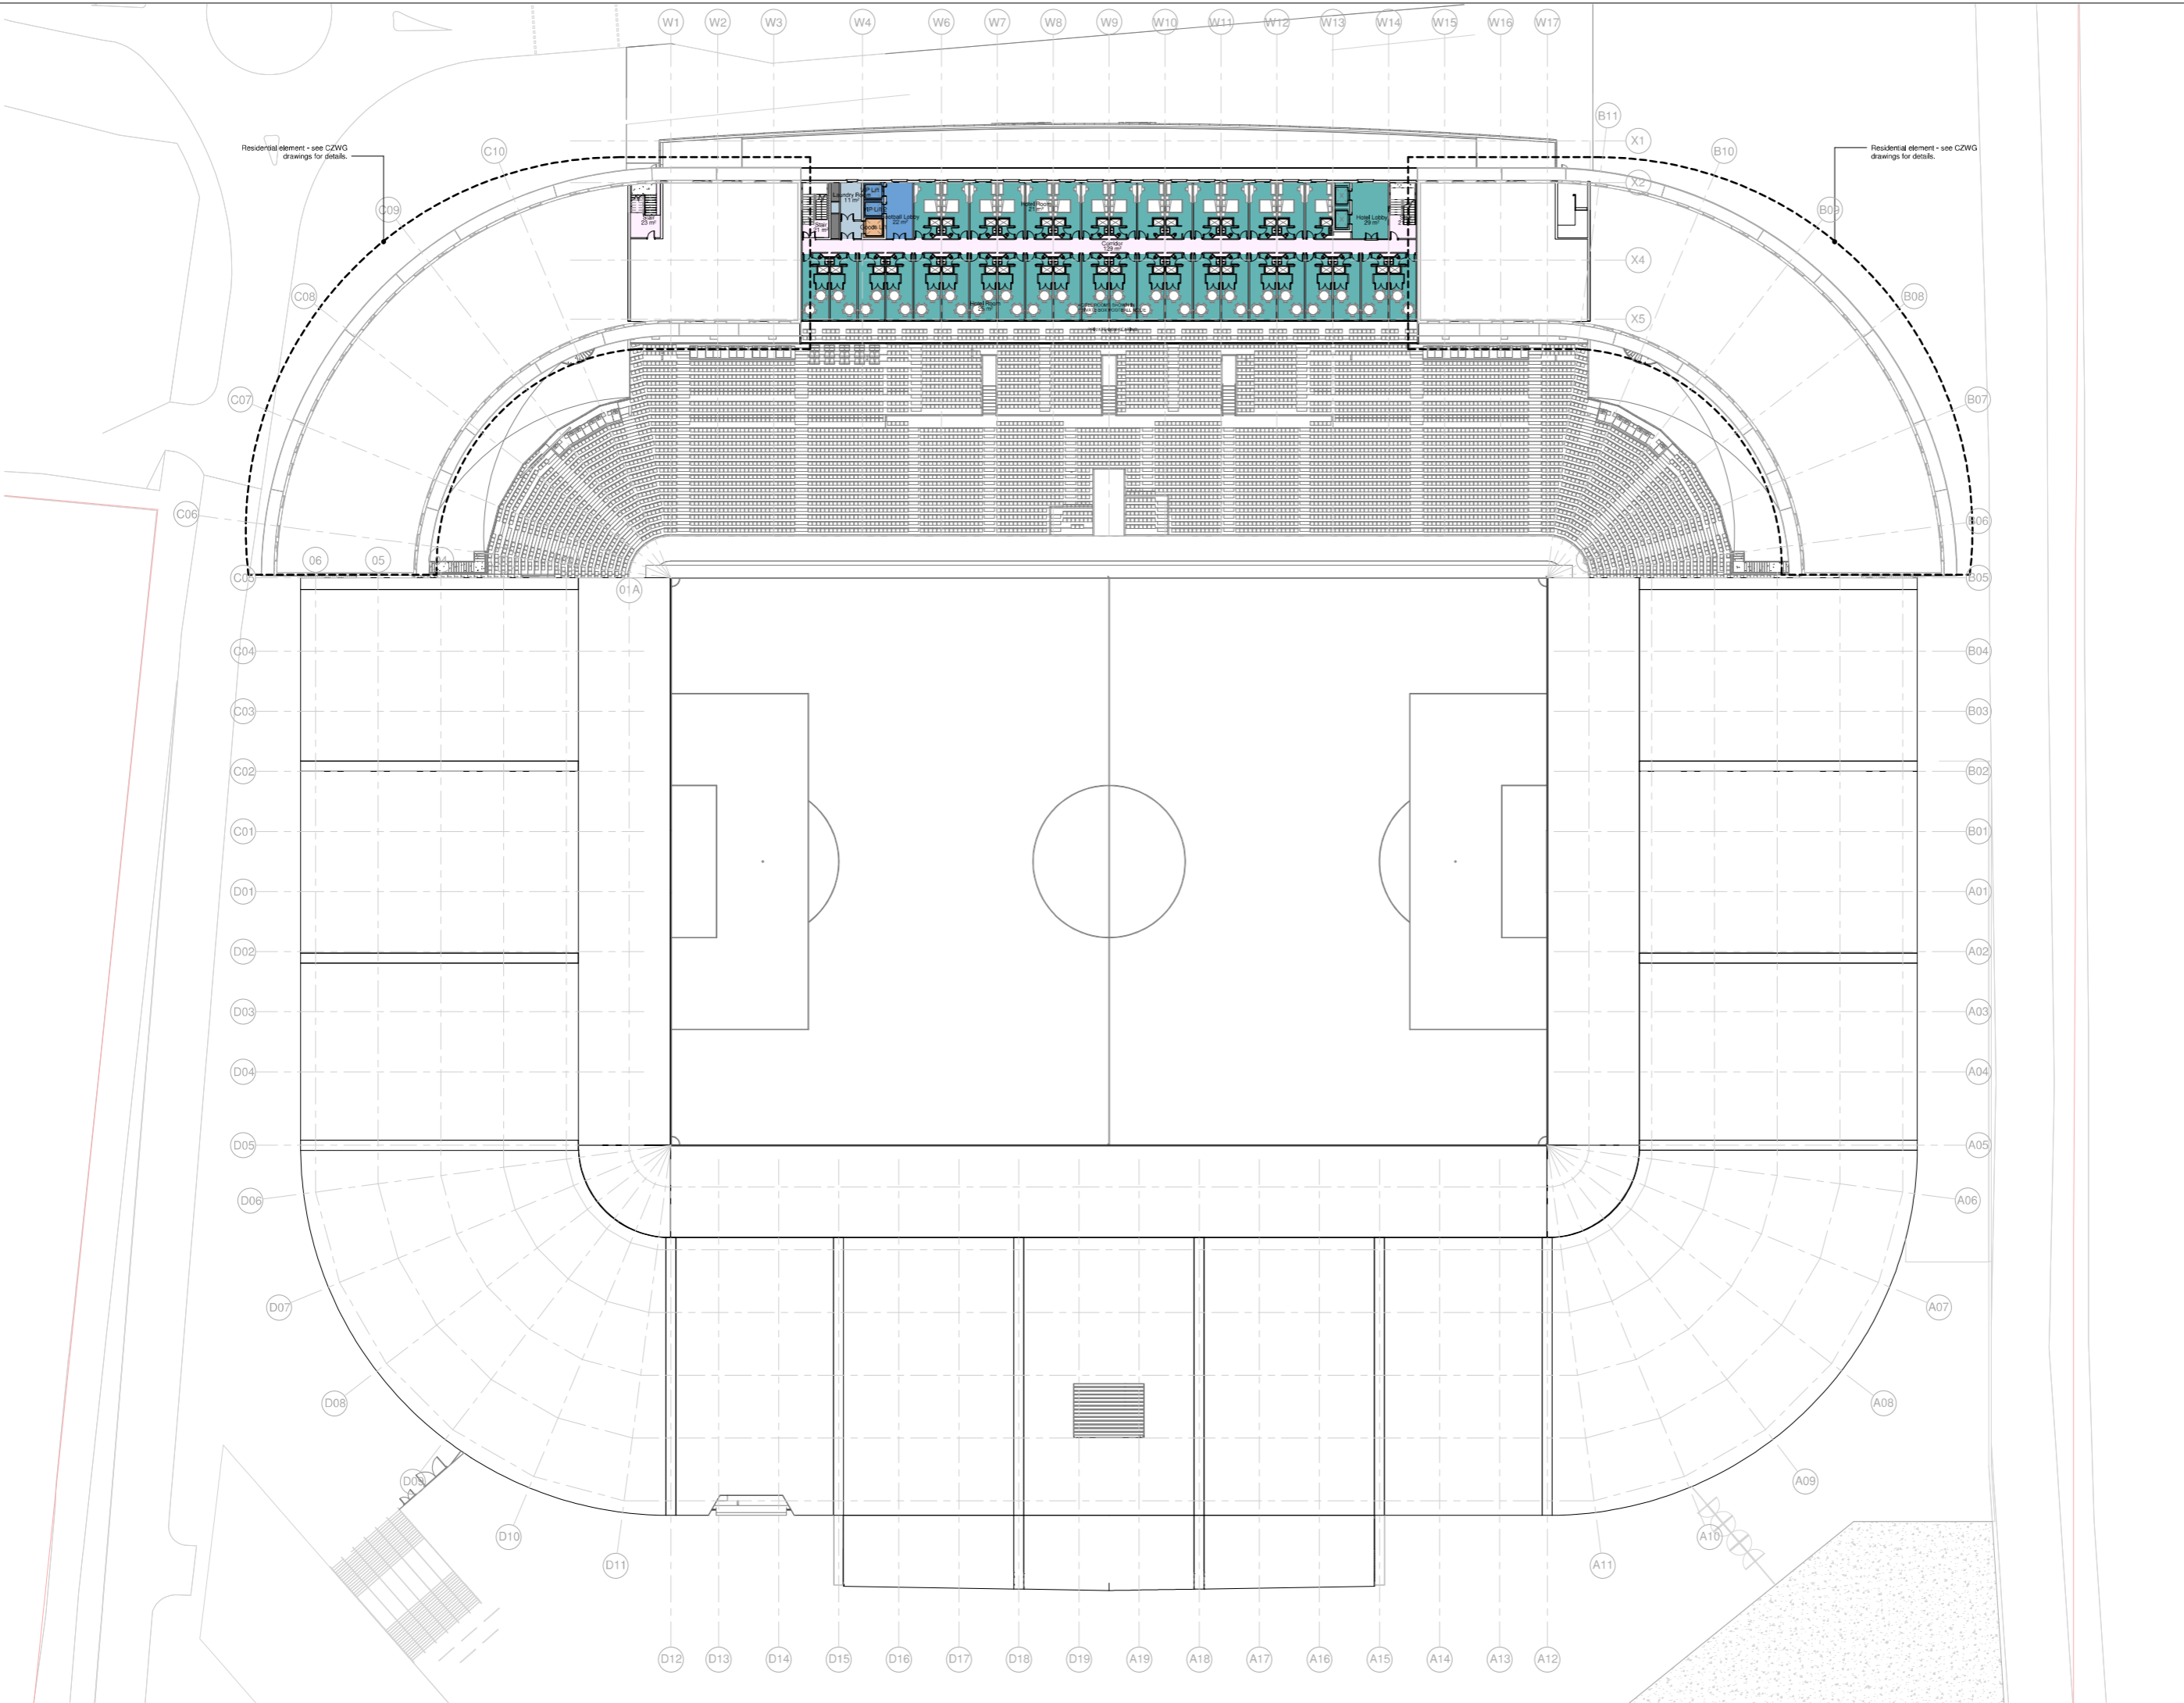

© COPYRIGHT, ALL RIGHTS RESERVED  
 THIS DRAWING IS THE PROPERTY OF POPULOUS AND IS NOT TO BE REPRODUCED OR TRANSMITTED IN ANY FORM OR BY ANY MEANS, ELECTRONIC OR MECHANICAL, WITHOUT THE WRITTEN PERMISSION OF POPULOUS. ALL OTHER PROVISIONS APPLY TO THE EXTENT PERMITTED BY LAW.  
 TO THE EXTENT PERMITTED BY LAW, THE DESIGN AND CONSTRUCTION OF THIS DRAWING IS THE PROPERTY OF POPULOUS AND IS NOT TO BE REPRODUCED OR TRANSMITTED IN ANY FORM OR BY ANY MEANS, ELECTRONIC OR MECHANICAL, WITHOUT THE WRITTEN PERMISSION OF POPULOUS.

**POPULOUS®**

14 BLADES COURT | DECADAR ROAD | LONDON | SW15 2NU | UNITED KINGDOM  
 TELEPHONE: +44 (0)20 8874 7886 | FACSIMILE: +44 (0)20 8874 7470  
 ALL PRODUCTIONS & PRINTING BY POPULOUS. PROJECTS: LONDON, BRISTOL, SOUTHEND UNITED FC

PROJECT NAME: **SOUTHEND UNITED FC**  
 DRAWING TITLE: **L5 HOTEL / BOX LEVEL**  
 PHASE 02  
 GA PLAN

STATUS:	FOR PLANNING	PROJECT NO.:	3093
DATE:	24.03.2017	SCALE:	1 : 250
SIZE:	A0		
DRAWN:	JB	CHECKED:	CC
APPROVED:	MT		
PROJECT:	SUS-POP-00-05-GA-A-	DRAWING:	0116 00